


NOTES

1. Sign is Type II - Type F Reflective
2. Color:
  - Background - See Note 4
  - Message - Black
3. Message Series - D
4. Background - R15-3 is White Type H Reflective  
W10-1A is Yellow.

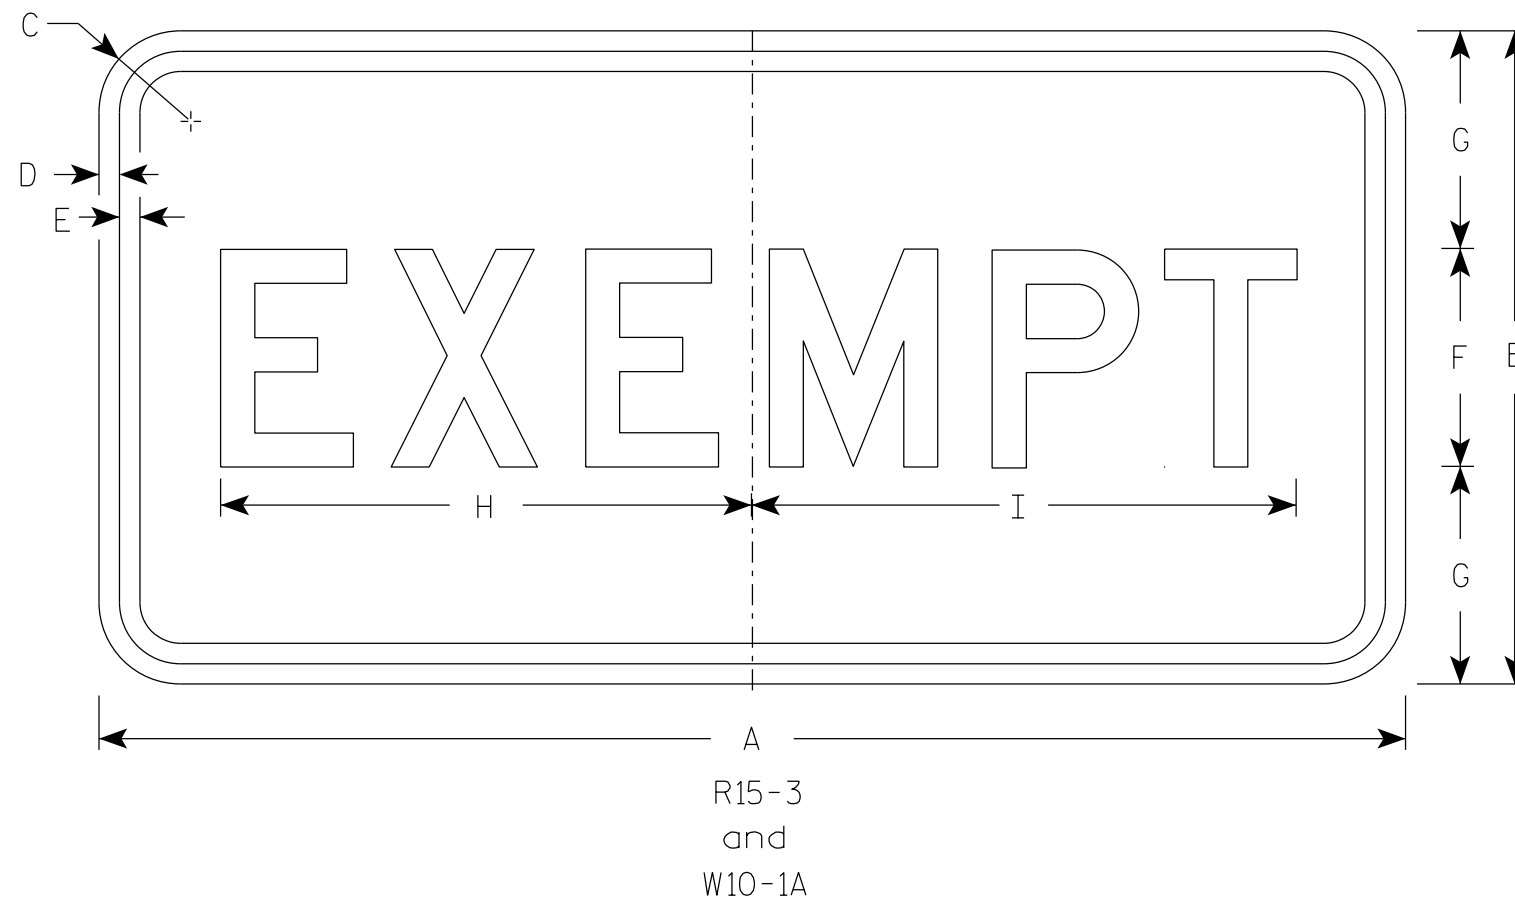

SIZE	A	B	C	D	E	F	G	H	I	J	K	L	M	N	O	P	Q	R	S	T	U	V	W	X	Y	Z	Area sq. ft.
1																											
2S	24	12	1 1/2	3/8	3/8	4	4	9 3/4	10																		2
2M	24	12	1 1/2	3/8	3/8	4	4	9 3/4	10																		2
3																											
4																											
5																											

STANDARD SIGN  
R15-3 & W10-1A

WISCONSIN DEPT OF TRANSPORTATION

APPROVED *Matthew R Rauch*  
for State Traffic Engineer

DATE 11/13/2023 PLATE NO. R15-3.8

PROJECT NO: \_\_\_\_\_ HWY: \_\_\_\_\_ COUNTY: \_\_\_\_\_ SHEET NO: **E**