


NOTES

1. Sign is Type II - Type F Reflective
2. Color:  
     Background - Yellow  
     Message - Black

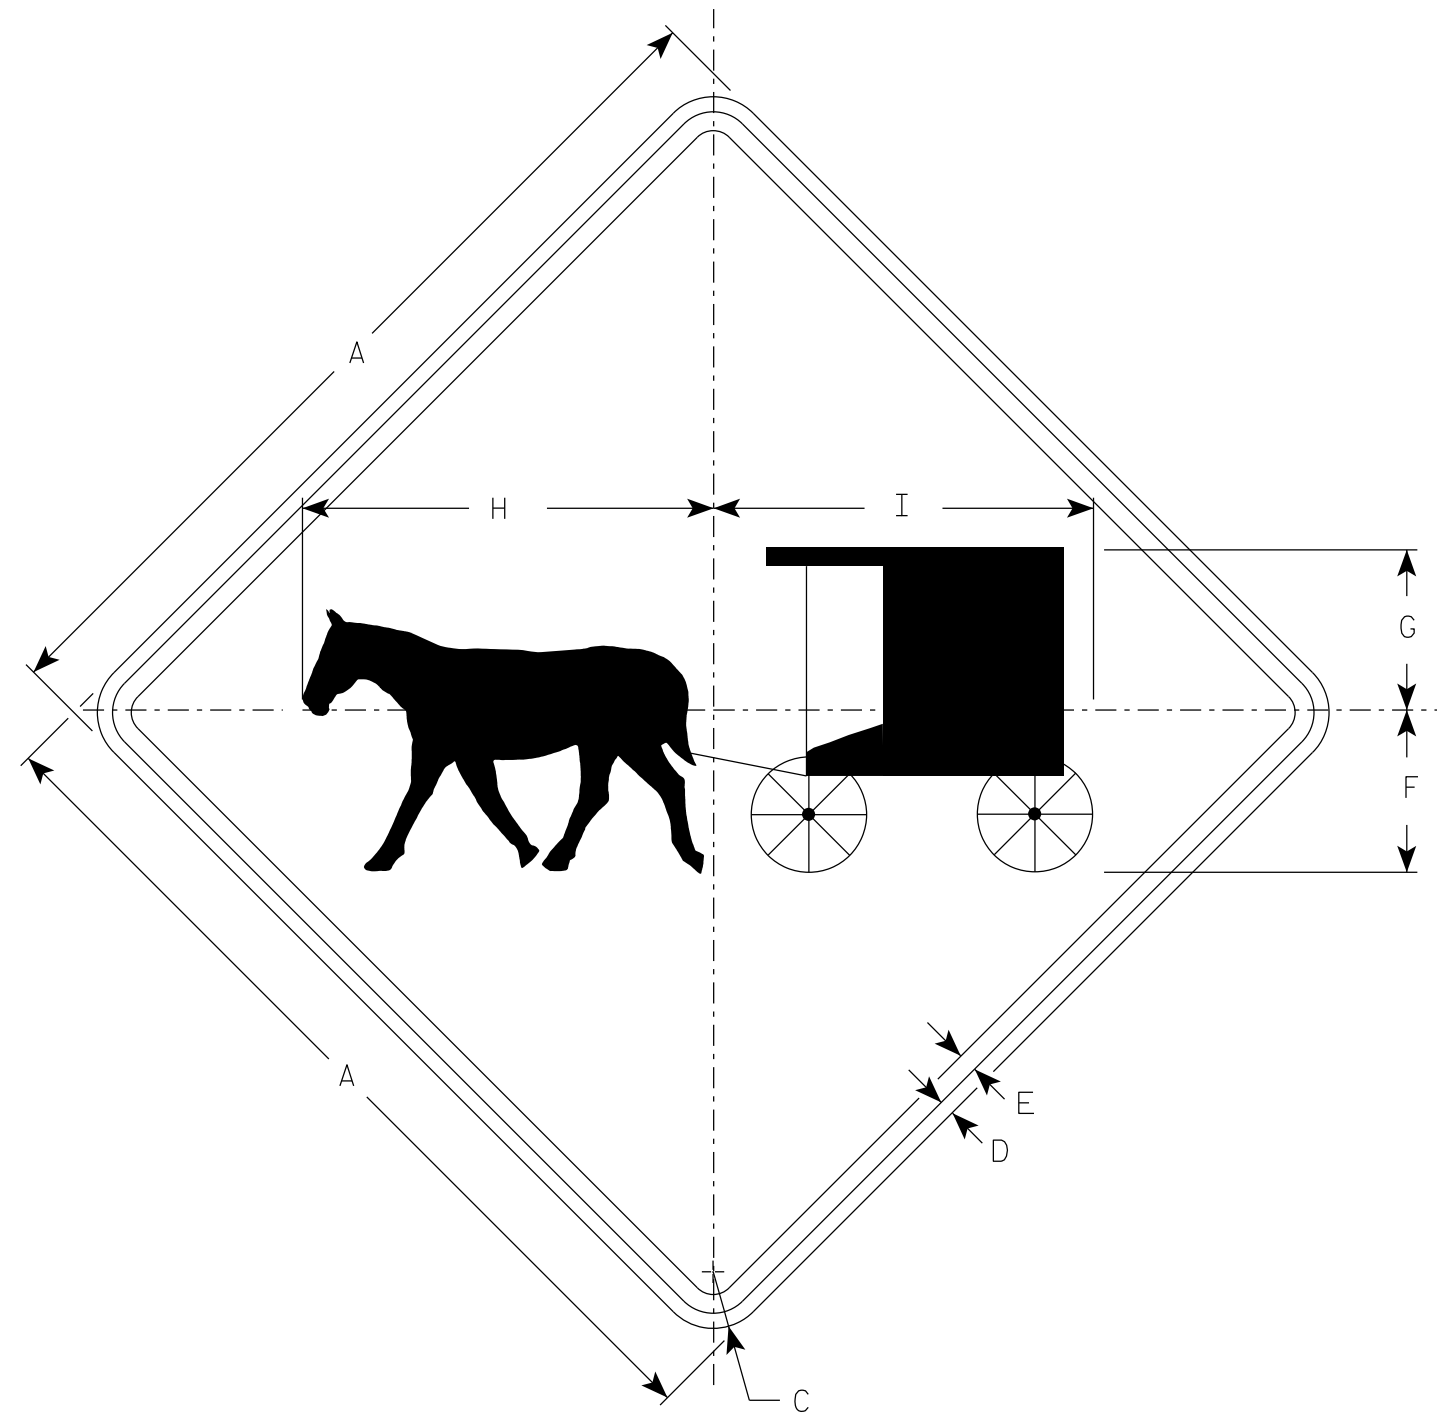

W11-14

7

7

SIZE	A	B	C	D	E	F	G	H	I	J	K	L	M	N	O	P	Q	R	S	T	U	V	W	X	Y	Z	Area sq. ft.
1	30		1 7/8	1/2	5/8	5 3/8	5 1/4	13 5/8	12 5/8																		6.25
2S	36		2 1/4	5/8	3/4	6 1/2	6 3/8	16 3/8	15 1/8																		9.0
2M	36		2 1/4	5/8	3/4	6 1/2	6 3/8	16 3/8	15 1/8																		9.0
3	36		2 1/4	5/8	3/4	6 1/2	6 3/8	16 3/8	15 1/8																		9.0
4	48		3	3/4	1	8 5/8	8 1/2	21 7/8	20 1/8																		16.0
5																											

STANDARD SIGN  
W11-14

WISCONSIN DEPT OF TRANSPORTATION

APPROVED *Matthew R. Rauch*  
for State Traffic Engineer

DATE 3/27/24 PLATE NO. W11-14.2