


NOTES

1. Sign is Type II - Type F Reflective
2. Color:
Background - Yellow
Message - Black
3. Message Series - C

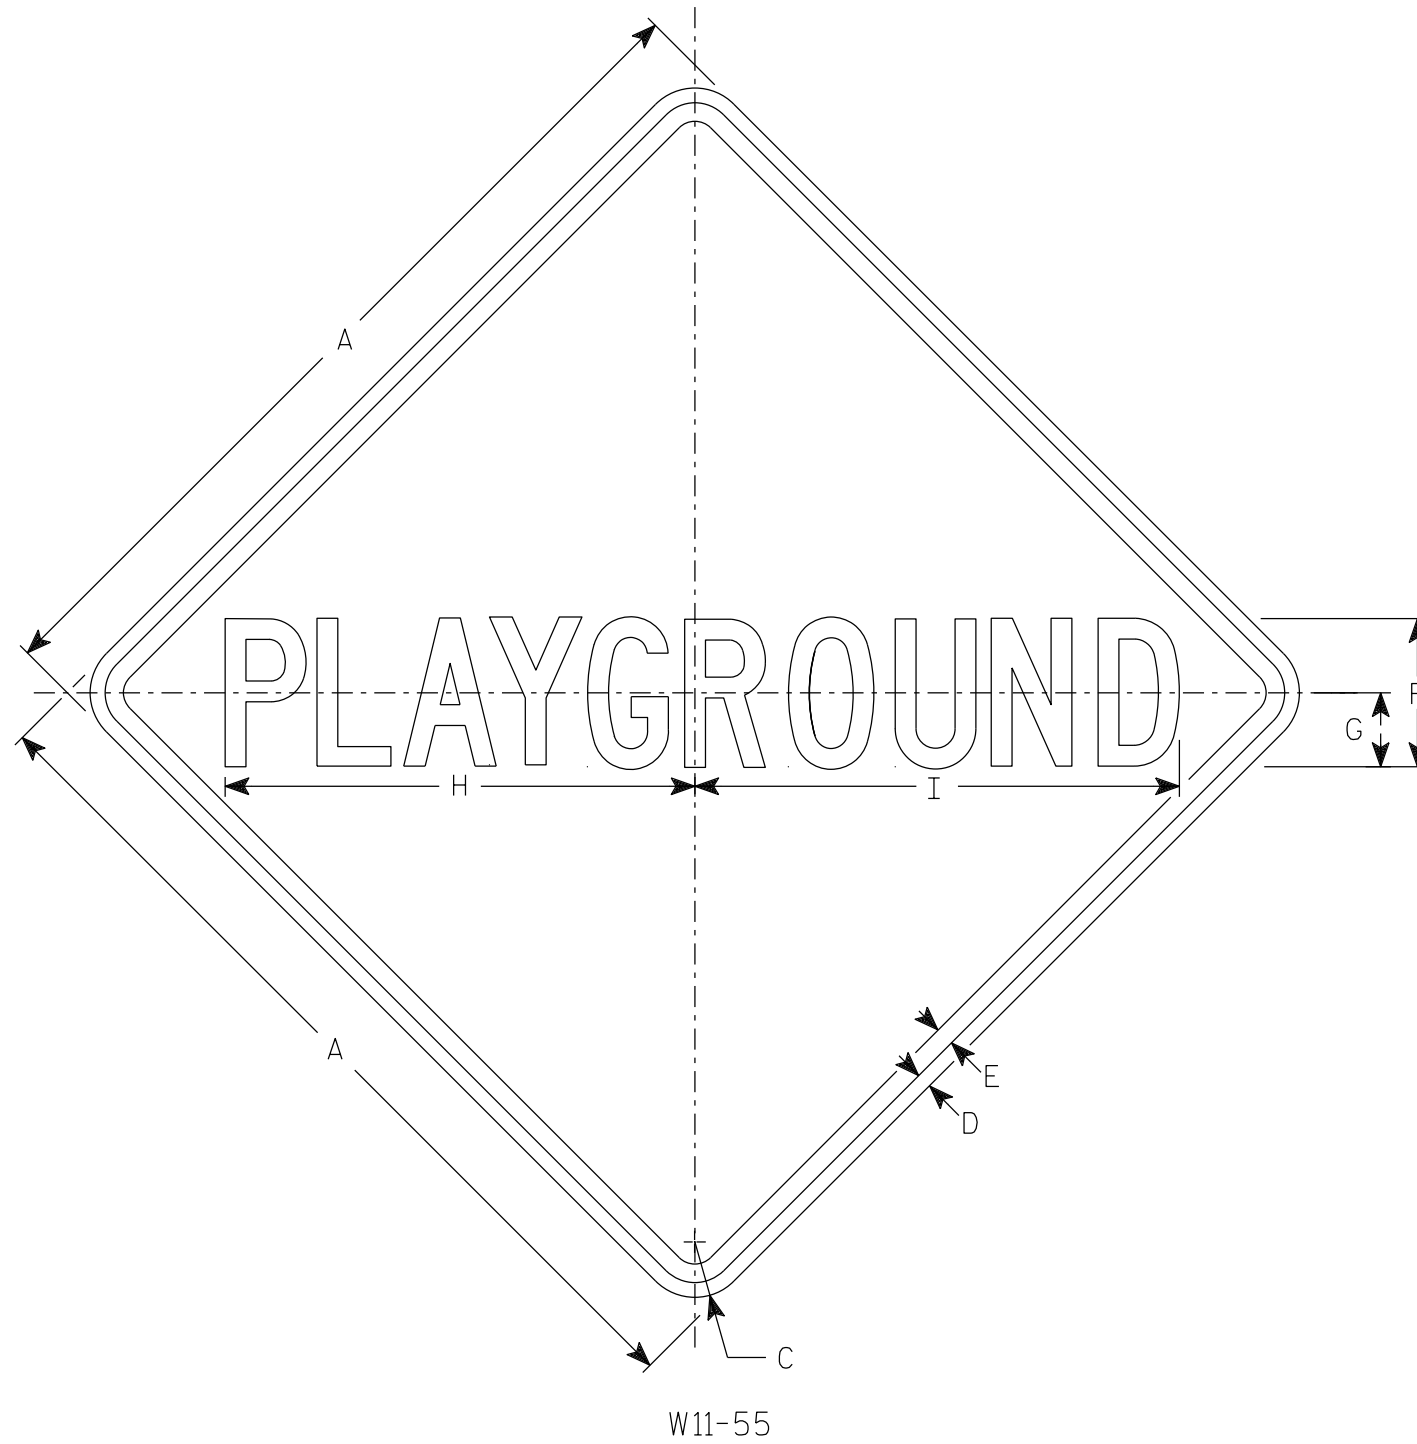

SIZE	A	B	C	D	E	F	G	H	I	J	K	L	M	N	O	P	Q	R	S	T	U	V	W	X	Y	Z	Area sq. ft.
1	30		1 7/8	1/2	5/8	5	2 1/2	15 7/8	16 3/8																		6.25
2S	30		1 7/8	1/2	5/8	5	2 1/2	15 7/8	16 3/8																		6.25
2M	30		1 7/8	1/2	5/8	5	2 1/2	15 7/8	16 3/8																		6.25
3																											
4																											
5																											

STANDARD SIGN
W11-55

WISCONSIN DEPT OF TRANSPORTATION

APPROVED *Matthew R Rauch*
for State Traffic Engineer

DATE 11/27/2023 PLATE NO. W11-55.8

PROJECT NO: _____ HWY: _____ COUNTY: _____ SHEET NO: **E**