


NOTES

1. Sign is Type II - Type F Reflective
2. Color:  
Background - Yellow  
Message - Black
3. W2-2L same as W2-2R but is rotated 180° when mounted.

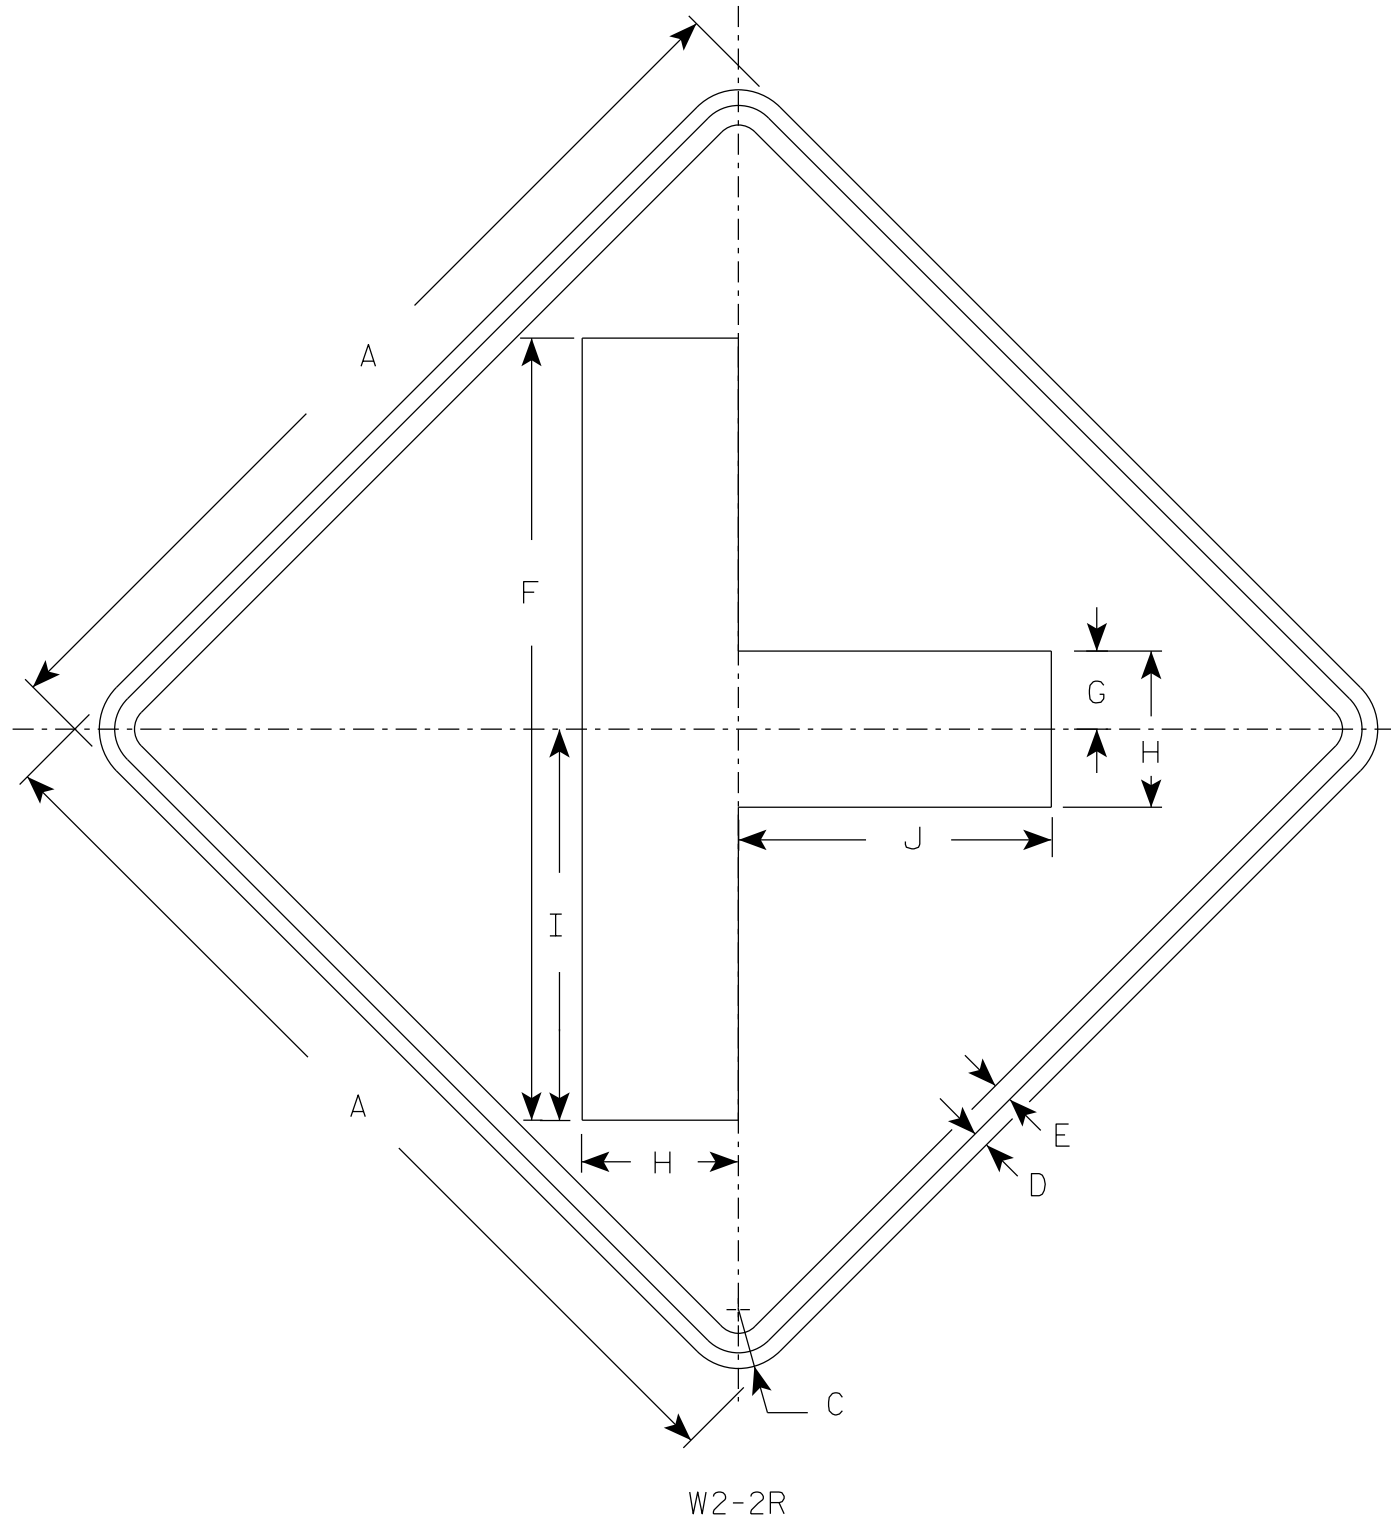

7

7

SIZE	A	B	C	D	E	F	G	H	I	J	K	L	M	N	O	P	Q	R	S	T	U	V	W	X	Y	Z	Area sq. ft.
1	24		1 1/2	3/8	1/2	20	2	4	10	8																	4.0
2S	30		1 7/8	1/2	5/8	25	2 1/2	5	12 1/2	10																	6.25
2M	30		1 7/8	1/2	5/8	25	2 1/2	5	12 1/2	10																	6.25
3	36		2 1/4	5/8	3/4	30	3	6	15	12																	9.0
4	48		3	3/4	1	40	4	8	20	16																	16.0
5																											

STANDARD SIGN  
W2-2 L&R

*WISCONSIN DEPT OF TRANSPORTATION*

APPROVED *Matthew R Rauch*  
for State Traffic Engineer

DATE 8/16/2023 PLATE NO. W2-2.8