


NOTES

1. Sign is Type II - Type F Reflective
2. Color:
Background - Orange
Message - Black
3. Message Series - C

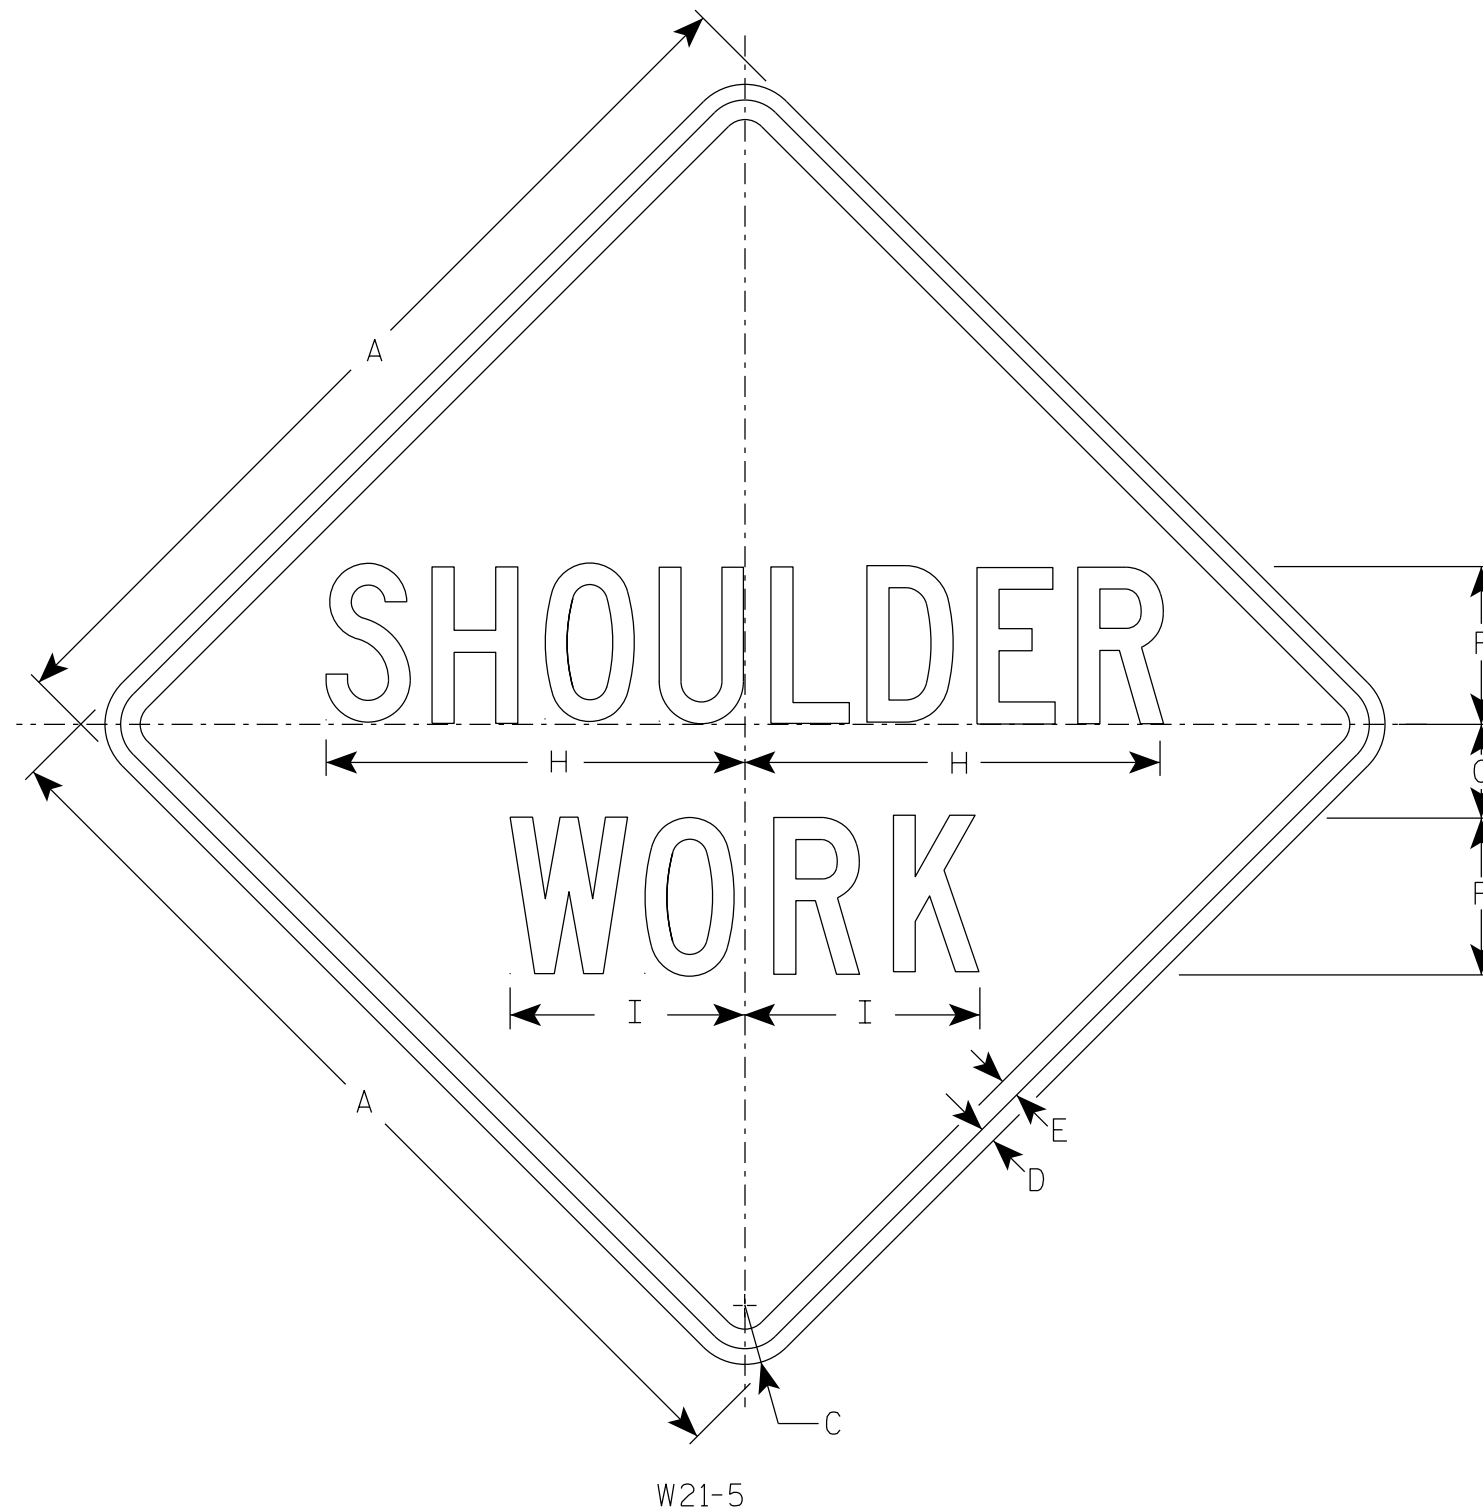

SIZE	A	B	C	D	E	F	G	H	I	J	K	L	M	N	O	P	Q	R	S	T	U	V	W	X	Y	Z	Area sq. ft.
1	36		2 1/4	5/8	3/4	6	3 1/2	16	9																		9.0
2S	48		3	3/4	1	8	5	21 3/8	11 1/4																		16.0
2M	48		3	3/4	1	8	5	21 3/8	11 1/4																		16.0
3	48		3	3/4	1	8	5	21 3/8	11 1/4																		16.0
4	48		3	3/4	1	8	5	21 3/8	11 1/4																		16.0
5	48		3	3/4	1	8	5	21 3/8	11 1/4																		16.0

STANDARD SIGN
W21-5

WISCONSIN DEPT OF TRANSPORTATION

APPROVED *Matthew R. Rauch*
For State Traffic Engineer

DATE 1/11/2024 PLATE NO. W21-5.7

PROJECT NO: _____ HWY: _____ COUNTY: _____ SHEET NO: _____ **E**

7

7