


NOTES

1. Sign is Type II - Type F Reflective
2. Color:
  - Background - Orange
  - Message - Black
3. Message Series - C

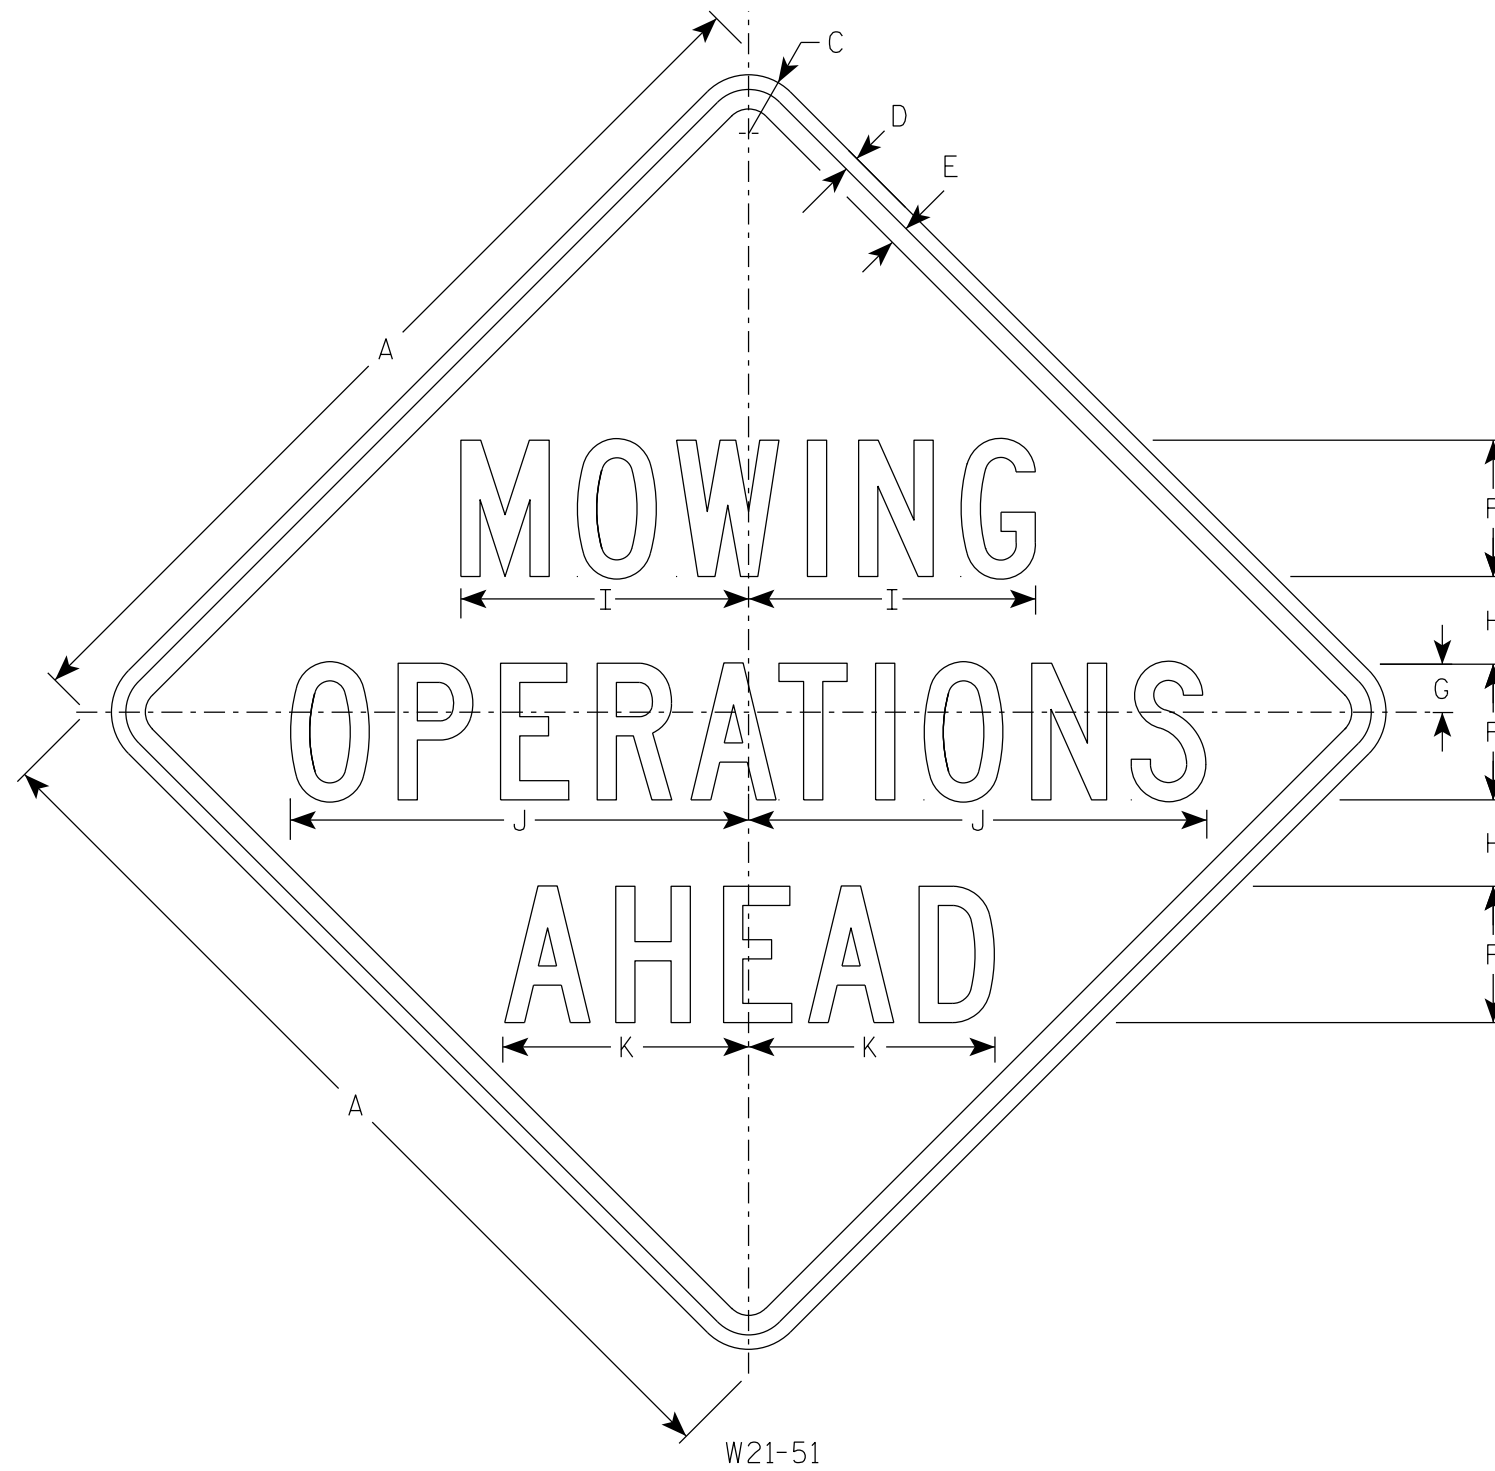

W21-51

SIZE	A	B	C	D	E	F	G	H	I	J	K	L	M	N	O	P	Q	R	S	T	U	V	W	X	Y	Z	Area sq. ft.
1	36		2 1/4	5/8	3/4	5	1 7/8	3 3/8	10 1/2	16 3/4	9 1/2																9.0
2S	48		3	3/4	1	7	2 1/2	4 1/2	14 3/4	23 1/2	12 5/8																16.0
2M	48		3	3/4	1	7	2 1/2	4 1/2	14 3/4	23 1/2	12 5/8																16.0
3	48		3	3/4	1	7	2 1/2	4 1/2	14 3/4	23 1/2	12 5/8																16.0
4	48		3	3/4	1	7	2 1/2	4 1/2	14 3/4	23 1/2	12 5/8																16.0
5	48		3	3/4	1	7	2 1/2	4 1/2	14 3/4	23 1/2	12 5/8																16.0

STANDARD SIGN  
W21-51

WISCONSIN DEPT OF TRANSPORTATION

APPROVED *Matthew R. Rauch*  
For State Traffic Engineer

DATE 1/16/2024 PLATE NO. W21-51.3

PROJECT NO: \_\_\_\_\_ HWY: \_\_\_\_\_ COUNTY: \_\_\_\_\_ SHEET NO: **E**