


NOTES

1. Sign is Type II - Type F Reflective
2. Color:  
Background - Orange  
Message - Black
3. Message Series - D

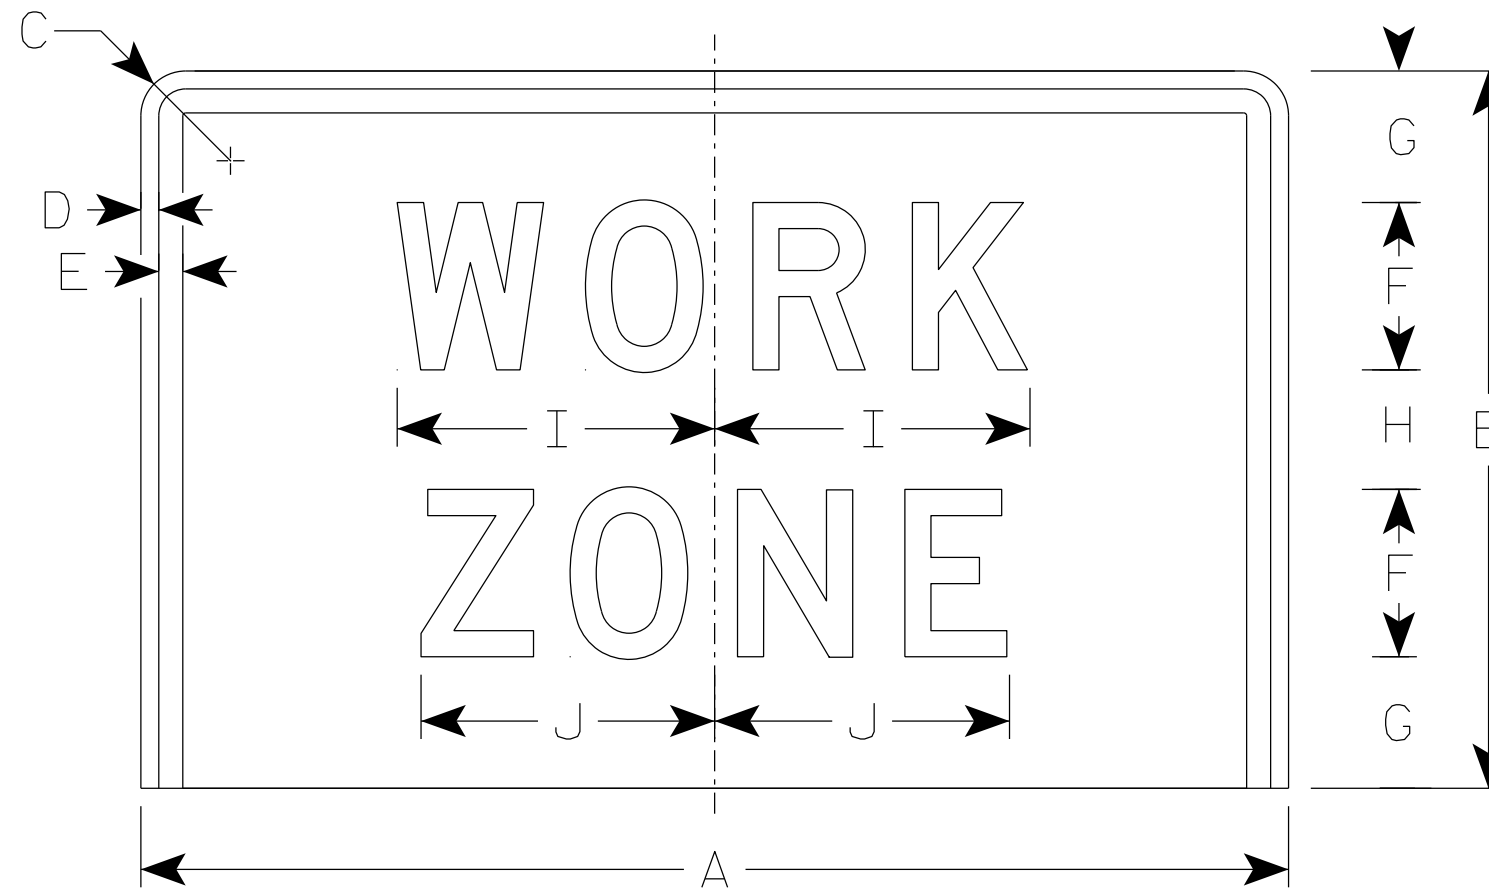

W21-62Q

7

7

SIZE	A	B	C	D	E	F	G	H	I	J	K	L	M	N	O	P	Q	R	S	T	U	V	W	X	Y	Z	Area sq. ft.
1																											
2S	48	30	1 7/8	3/4	1	7	5 1/2	5	13 1/4	12 1/4																	10.0
2M	48	30	1 7/8	3/4	1	7	5 1/2	5	13 1/4	12 1/4																	10.0
3	48	30	1 7/8	3/4	1	7	5 1/2	5	13 1/4	12 1/4																	10.0
4	48	30	1 7/8	3/4	1	7	5 1/2	5	13 1/4	12 1/4																	10.0
5	48	30	1 7/8	3/4	1	7	5 1/2	5	13 1/4	12 1/4																	10.0

STANDARD SIGN	
W21-62Q	
WISCONSIN DEPT OF TRANSPORTATION	
APPROVED	<i>Matthew R. Rauch</i> For State Traffic Engineer
DATE 3/12/2024	PLATE NO. W21-62Q.3

PROJECT NO:	HWY:	COUNTY:	PLOT DATE : 13-MARCH 2024 1:58	PLOT BY : dotc4c	PLOT NAME :	PLOT SCALE : \$\$.....plotscale.....\$\$	SHEET NO:	<b>E</b>
-------------	------	---------	--------------------------------	------------------	-------------	--	-----------	----------