



NOTES

1. Sign is Type II - Type F Reflective
2. Color:  
Background - Orange  
Message - Black
3. Message Series - C

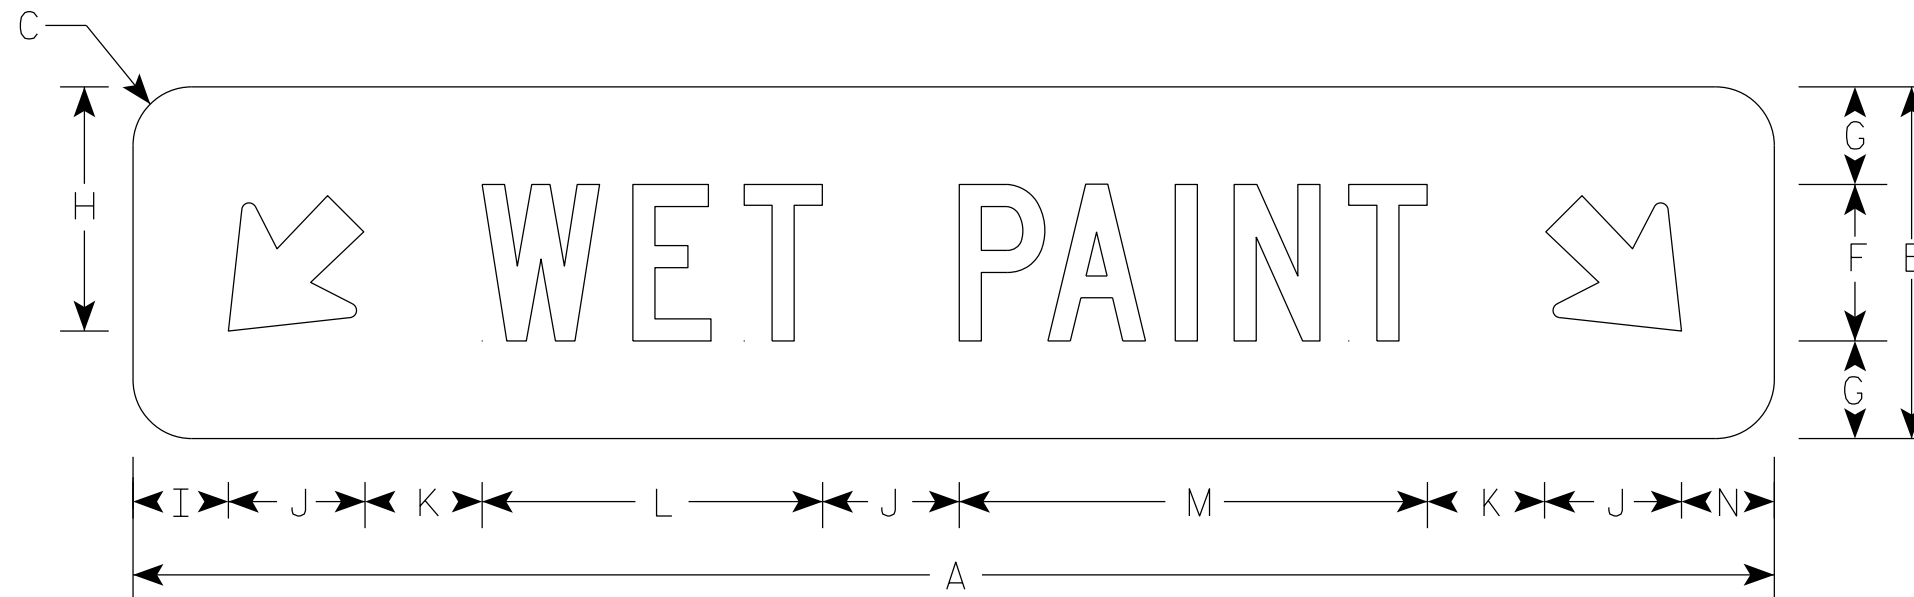

W21-64A

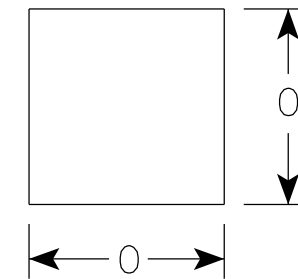

Use .040 aluminum to cover non-applicable arrow

SIZE	A	B	C	D	E	F	G	H	I	J	K	L	M	N	O	P	Q	R	S	T	U	V	W	X	Y	Z	Area sq. ft.
1																											
2	84	18	3			8	5	12 1/2	4 7/8	7	6	17 3/8	24	4 3/4	12												10.5
3																											
4																											
5																											

STANDARD SIGN  
W21-64A

WISCONSIN DEPT OF TRANSPORTATION

APPROVED *Matthew R Rauch*  
for  
State Traffic Engineer

DATE 1/16/2024 PLATE NO. W21-64A.3

PROJECT NO: \_\_\_\_\_ HWY: \_\_\_\_\_ COUNTY: \_\_\_\_\_ SHEET NO: **E**