


NOTES

1. Signs is Type II - Type F Reflective
2. Color:
Background - Orange
Message - Black
3. Message Series - D

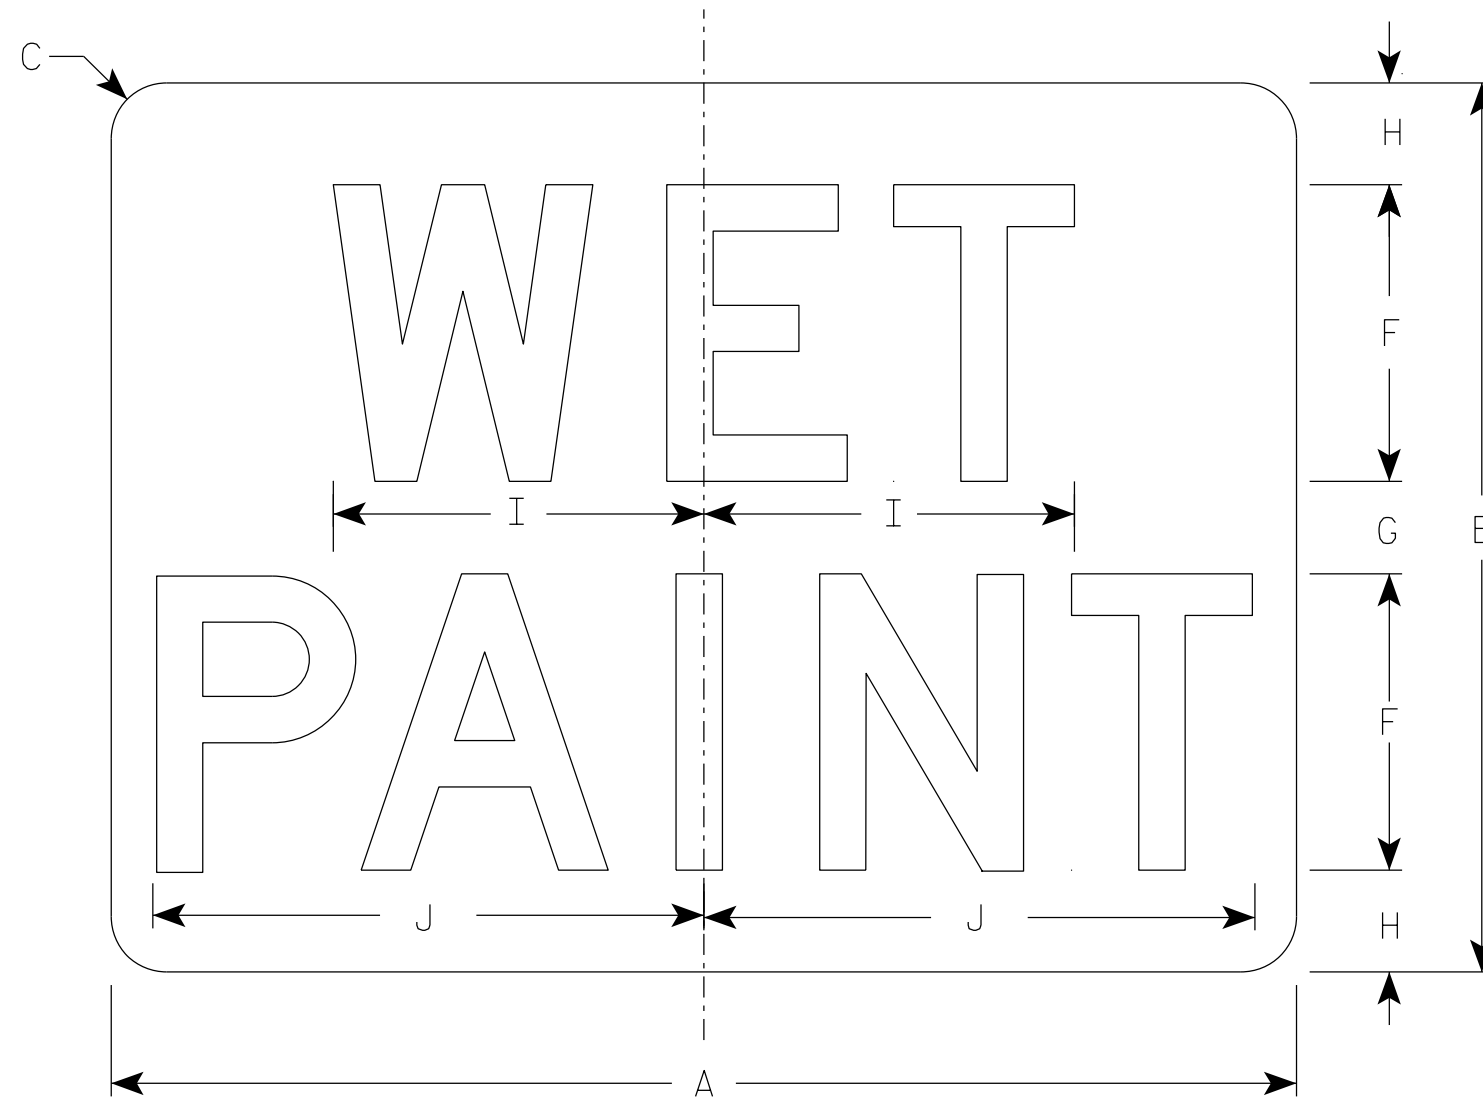

W21-64C

SIZE	A	B	C	D	E	F	G	H	I	J	K	L	M	N	O	P	Q	R	S	T	U	V	W	X	Y	Z	Area sq. ft.
1																											
2	36	24	1 1/2			8	2 1/2	2 3/4	10	14 7/8																	6.0
3																											
4																											
5																											

SPECIAL SIGN
W21-64C

WISCONSIN DEPT OF TRANSPORTATION

APPROVED *Matthew R. Rauch*
for State Traffic Engineer

DATE 1/16/2024 PLATE NO. W21-64C.2

PROJECT NO: _____ HWY: _____ COUNTY: _____ SHEET NO: **E**

7

7