


NOTES

1. Sign is Type II - Type F Reflective
2. Color:  
Background - Orange  
Message - Black
3. Message Series - see note 4
4. Line 1 is Series C  
Lines 2 and 3 are Series D

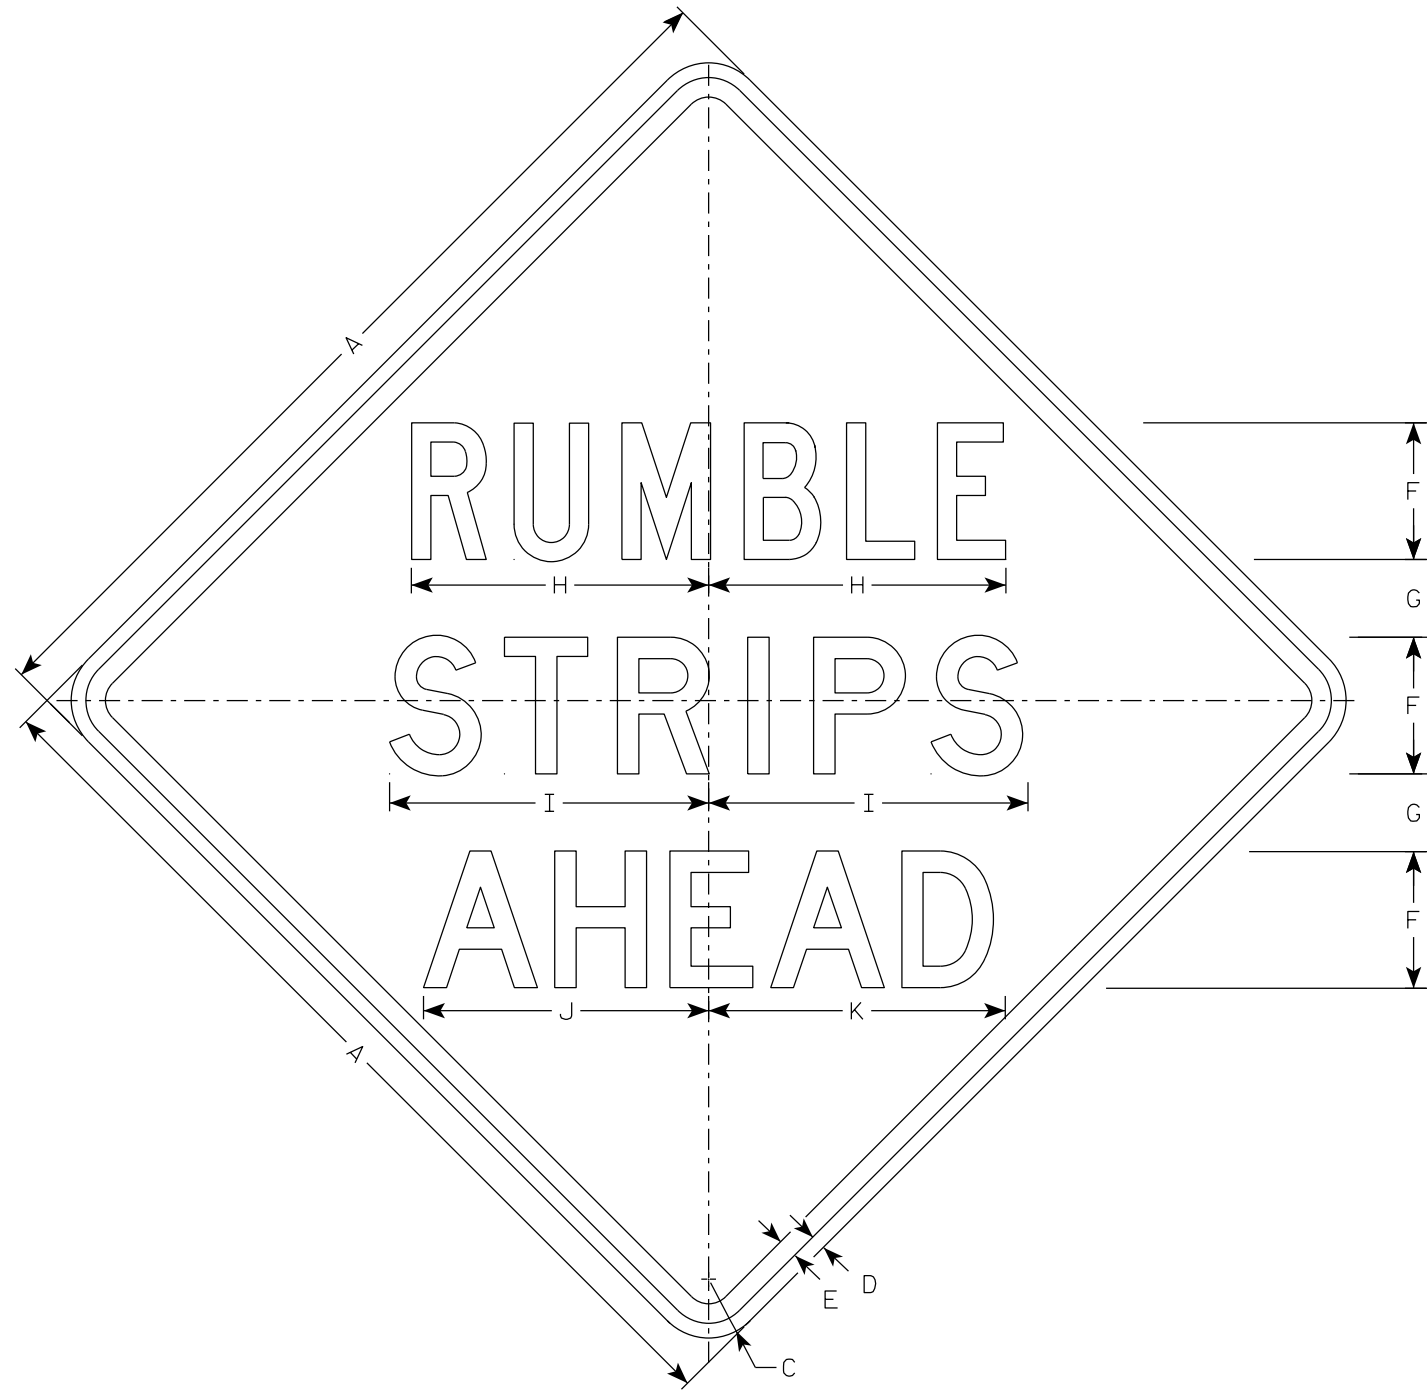

W21-65

SIZE	A	B	C	D	E	F	G	H	I	J	K	L	M	N	O	P	Q	R	S	T	U	V	W	X	Y	Z	Area sq. ft.
1	36		2 1/4	5/8	3/4	5	3 1/4	10 7/8	11 5/8	11	11 5/8																9.0
2S	48		3	3/4	1	7	4	15 1/4	16 3/8	14 5/8	15 1/4																16.0
2M	48		3	3/4	1	7	4	15 1/4	16 3/8	14 5/8	15 1/4																16.0
3	48		3	3/4	1	7	4	15 1/4	16 3/8	14 5/8	15 1/4																16.0
4	48		3	3/4	1	7	4	15 1/4	16 3/8	14 5/8	15 1/4																16.0
5	48		3	3/4	1	7	4	15 1/4	16 3/8	14 5/8	15 1/4																16.0

STANDARD SIGN  
W21-65

WISCONSIN DEPT OF TRANSPORTATION

APPROVED *Matthew R. Rauch*  
for State Traffic Engineer

DATE 1/17/2024 PLATE NO. W21-65.2

PROJECT NO: \_\_\_\_\_ HWY: \_\_\_\_\_ COUNTY: \_\_\_\_\_ SHEET NO: **E**