


NOTES

1. Sign is Type II - Type F Reflective
2. Color:  
Background - Orange  
Message - Black
3. Message Series - D

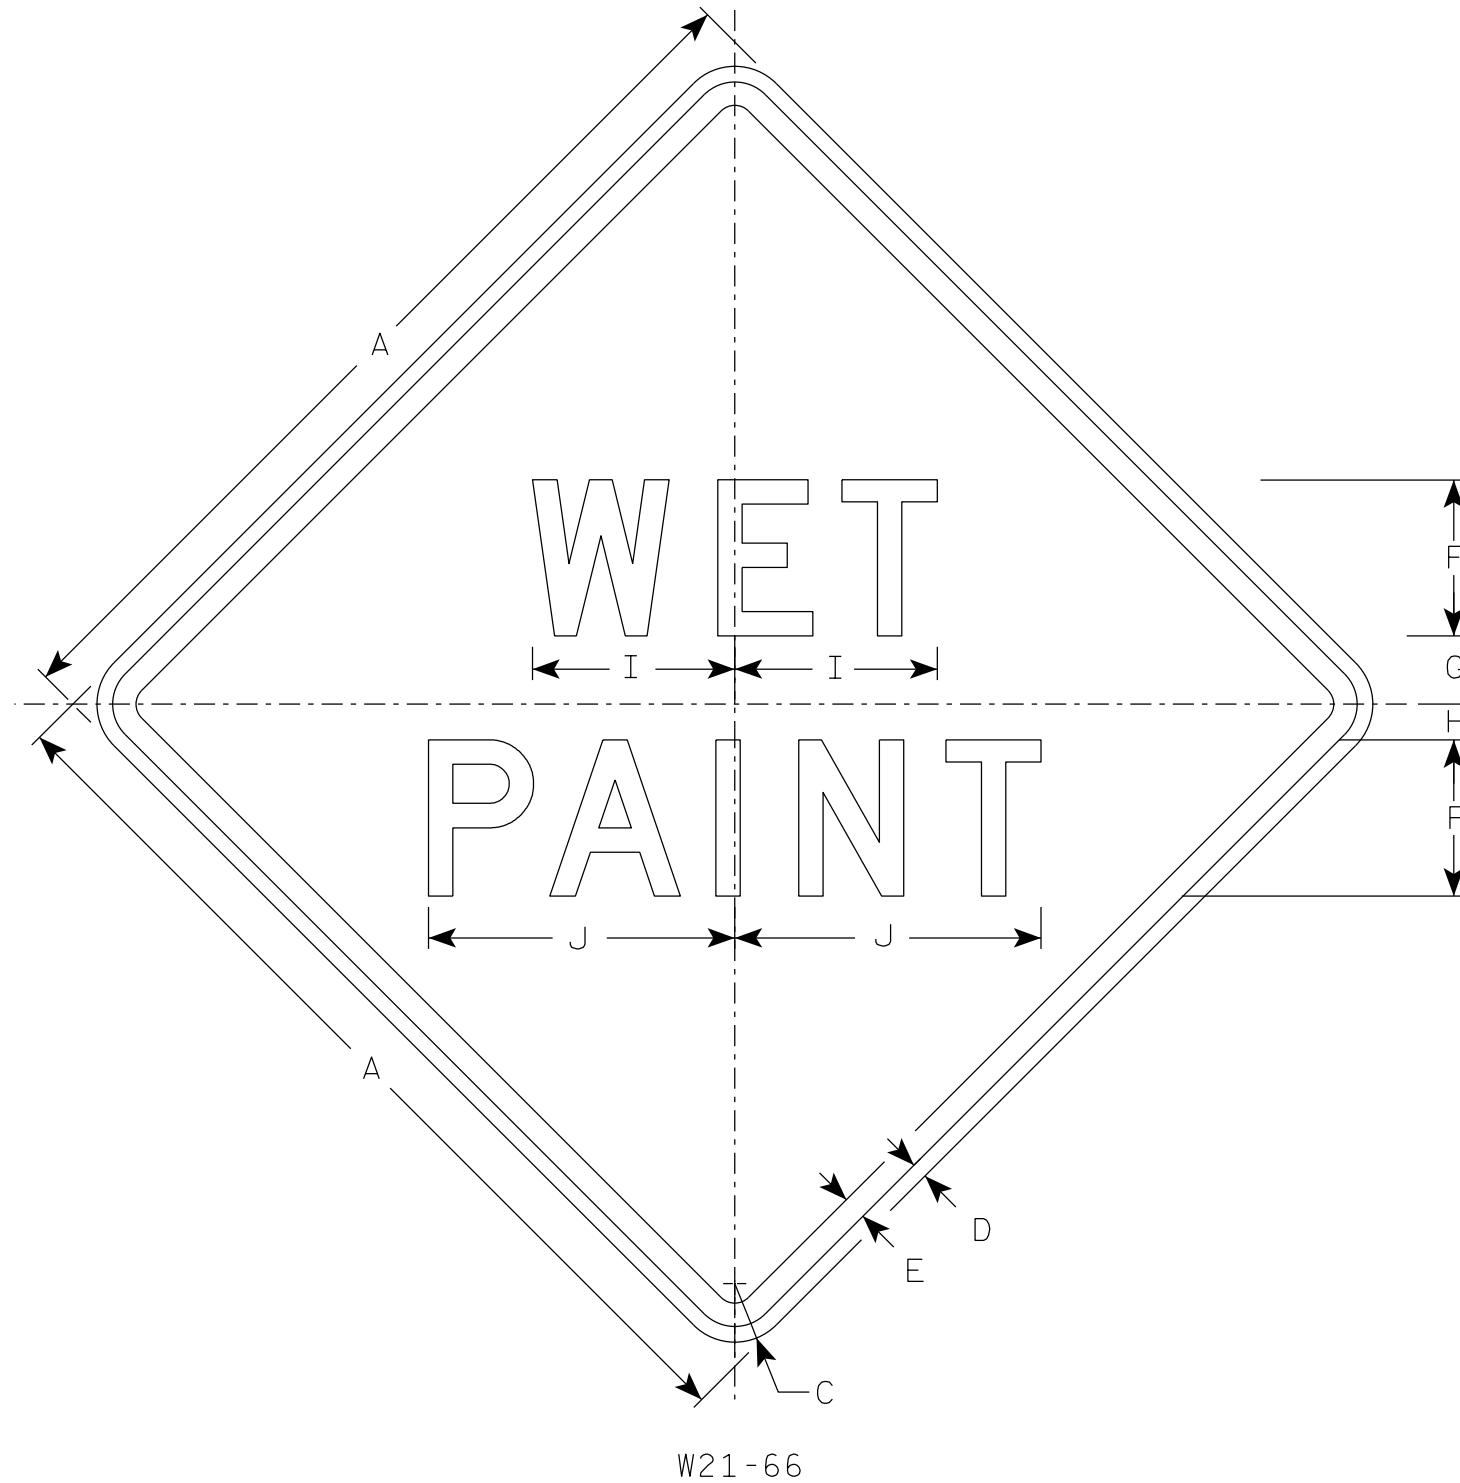

SIZE	A	B	C	D	E	F	G	H	I	J	K	L	M	N	O	P	Q	R	S	T	U	V	W	X	Y	Z	Area sq. ft.
1	36		2 1/4	5/8	3/4	6	2 5/8	1 3/8	7 3/4	11 3/4																	9.0
2S	48		3	3/4	1	8	3	3	10 3/8	15 3/4																	16.0
2M	48		3	3/4	1	8	3	3	10 3/8	15 3/4																	16.0
3	48		3	3/4	1	8	3	3	10 3/8	15 3/4																	16.0
4	48		3	3/4	1	8	3	3	10 3/8	15 3/4																	16.0
5	48		3	3/4	1	8	3	3	10 3/8	15 3/4																	16.0

STANDARD SIGN  
W21-66

WISCONSIN DEPT OF TRANSPORTATION

APPROVED *Matthew R. Raub*  
For State Traffic Engineer

DATE 1/18/2024 PLATE NO. W21-66.2