


NOTES

1. Sign is Type II - Type F Reflective except as noted
2. Color:
  - Background - Top (Orange) - Type F Reflective
  - Background - Bottom (White) - Type SH Reflective
  - Message - Black
3. Message Series - C

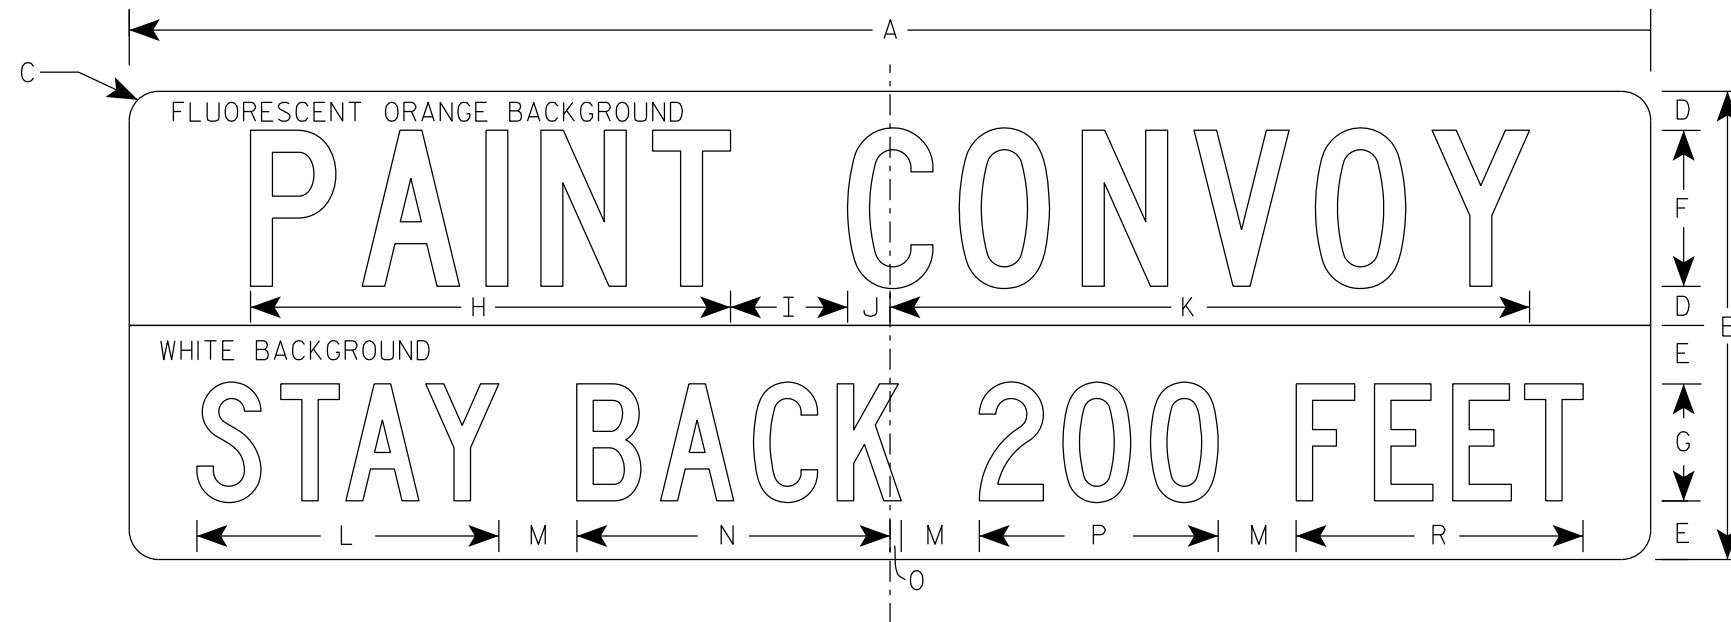

W21-67B

7

7

SIZE	A	B	C	D	E	F	G	H	I	J	K	L	M	N	O	P	Q	R	S	T	U	V	W	X	Area sq. ft.
1																									
2	78	24	3	2	3	8	6	24 5/8	6	2 1/8	33 3/4	15 1/2	4	16	5/8	12 1/4		14 5/8							13.0
3																									
4																									
5																									

STANDARD SIGN  
W21-67B

WISCONSIN DEPT OF TRANSPORTATION

APPROVED *Matthew R. Rauch*  
for State Traffic Engineer

DATE 3/13/2024 PLATE NO. W21-67B.2

PROJECT NO: \_\_\_\_\_ HWY: \_\_\_\_\_ COUNTY: \_\_\_\_\_ SHEET NO: \_\_\_\_\_ **E**