
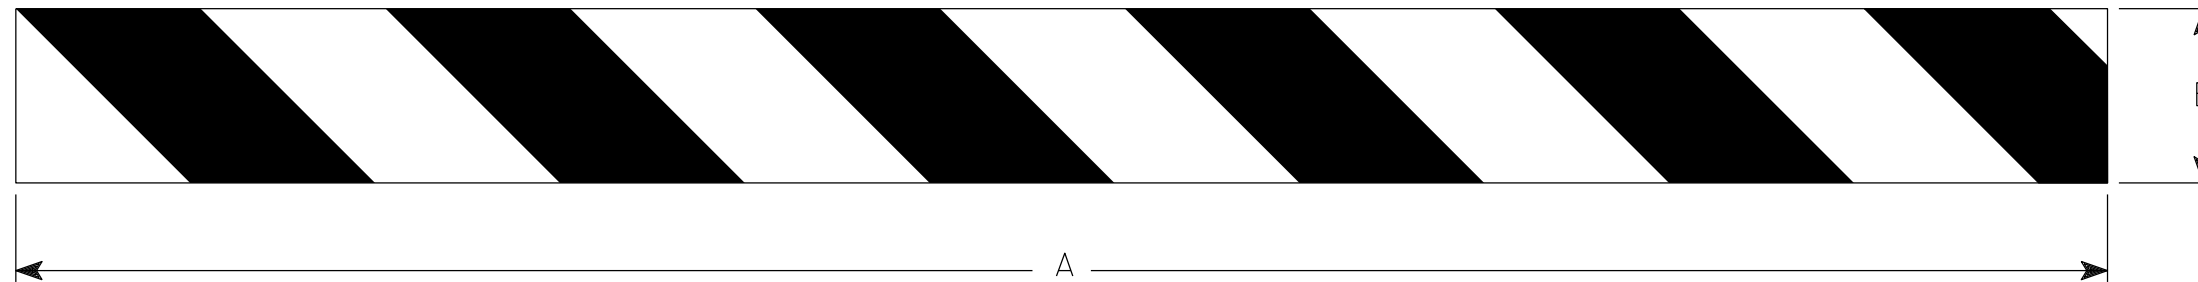


NOTES

1. Sign is Type II - Type H Reflective
2. Color:
  - Background - } as noted on detail.
  - Message - }
3. The sheeting and stripes shall be applied to both sides of the base material.

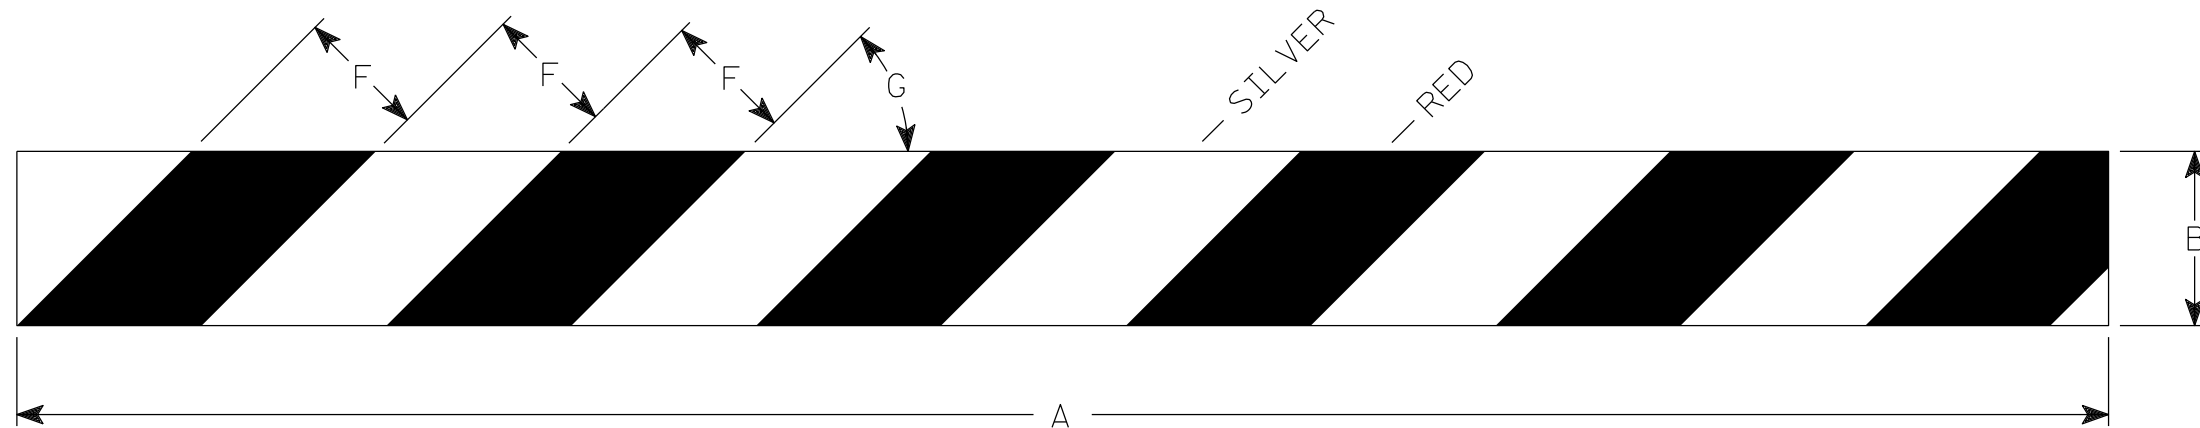

W5-64

SIZE	A	B	C	D	E	F	G	H	I	J	K	L	M	N	O	P	Q	R	S	T	U	V	W	X	Y	Z	Area sq. ft.
1																											
2S	96	8				6	45°																				5.33
2M	96	8				6	45°																				5.33
3	96	8				6	45°																				5.33
4	96	8				6	45°																				5.33
5																											

STANDARD SIGN  
W5-64

WISCONSIN DEPT OF TRANSPORTATION

APPROVED *Matthew R Rauch*  
for State Traffic Engineer

DATE 3/28/24 PLATE NO. W5-64.5

PROJECT NO: \_\_\_\_\_ HWY: \_\_\_\_\_ COUNTY: \_\_\_\_\_ SHEET NO: **E**

7

7