


NOTES

1. Sign is Type II - Type F Reflective
2. Color:
Background - Yellow
Message - Black
3. Message Series - C

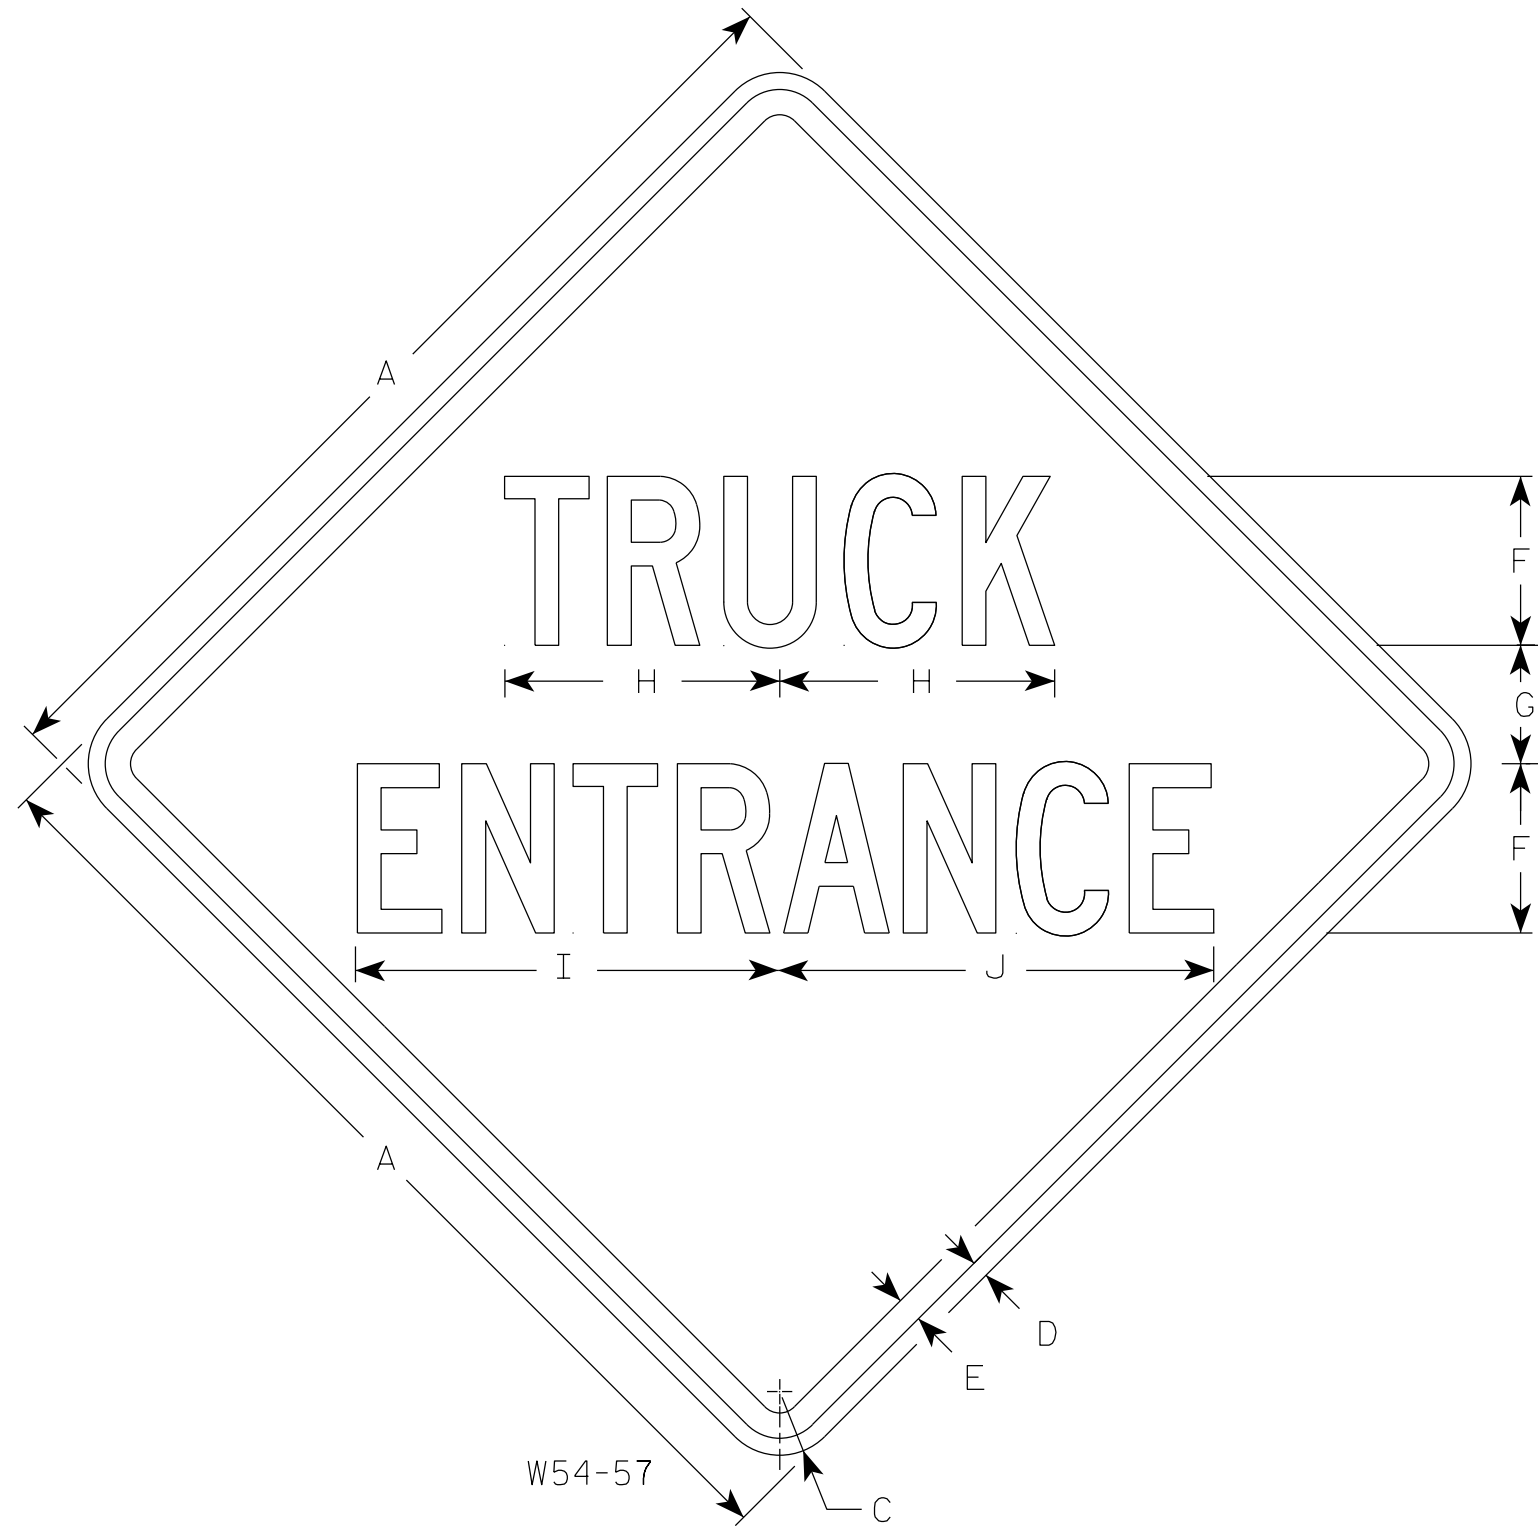

7

7

SIZE	A	B	C	D	E	F	G	H	I	J	K	L	M	N	O	P	Q	R	S	T	U	V	W	X	Y	Z	Area sq. ft.
1																											
2S	30		1 7/8	1/2	5/8	5	3 1/2	8 1/8	12 1/2	12 7/8																	6.25
2M	36		2 1/4	5/8	3/4	6	4 1/4	9 5/8	15	15 3/8																	9.00
3	36		2 1/4	5/8	3/4	6	4 1/4	9 5/8	15	15 3/8																	9.00
4	48		3	3/4	1	8	5 1/2	13	20	20 5/8																	16.00
5																											

STANDARD SIGN

W54-57

WISCONSIN DEPT OF TRANSPORTATION

APPROVED *Matthew R. Rauch*
for State Traffic Engineer

DATE 1/23/2024 PLATE NO. W54-57.10

PROJECT NO: HWY: COUNTY: SHEET NO: E