


NOTES

1. Sign is Type II - Type F Reflective
2. Color:
Background - Yellow
Message - Black
3. Message Series - Lines 1, 2, & 3 are Series C
Lines 4 & 5 are Series D.

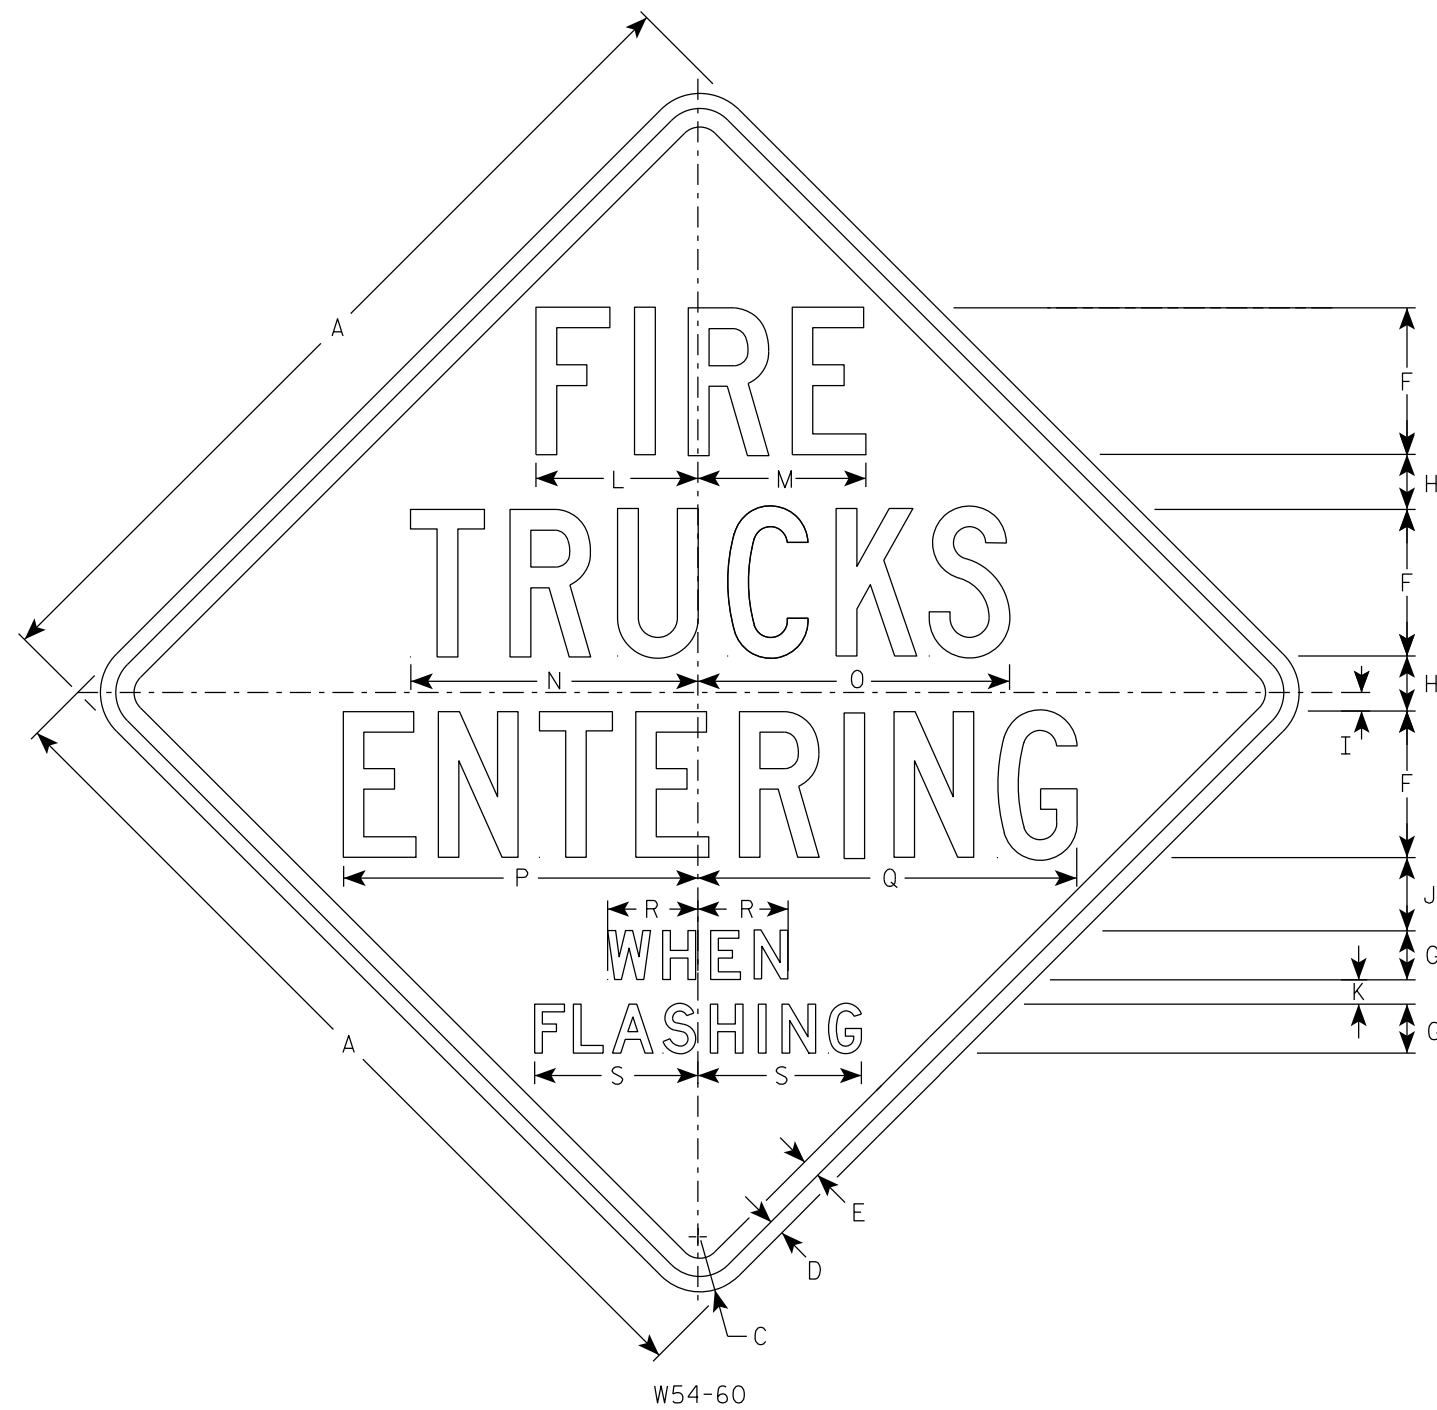

SIZE	A	B	C	D	E	F	G	H	I	J	K	L	M	N	O	P	Q	R	S	T	U	V	W	X	Y	Z	Area sq. ft.
1	24		1 7/8	3/8	1/2	4	1 1/2	1 1/2	1/2	1 3/4	3/4	4 3/8	4 1/2	7 7/8	8 1/2	9 5/8	10 1/4	2 3/4	5								4.00
2S	36		2 1/4	5/8	3/4	6	2	2 1/4	3/4	3	1	6 5/8	6 7/8	11 3/4	12 3/4	14 1/2	15 1/2	3 3/4	6 3/4								9.00
2M	36		2 1/4	5/8	3/4	6	2	2 1/4	3/4	3	1	6 5/8	6 7/8	11 3/4	12 3/4	14 1/2	15 1/2	3 3/4	6 3/4								9.00
3	36		2 1/4	5/8	3/4	6	2	2 1/4	3/4	3	1	6 5/8	6 7/8	11 3/4	12 3/4	14 1/2	15 1/2	3 3/4	6 3/4								9.00
4																											
5																											

STANDARD SIGN
W54-60

WISCONSIN DEPT OF TRANSPORTATION

APPROVED *Matthew R. Rauch*
For State Traffic Engineer

DATE 1/23/2024 PLATE NO. W54.60.10

PROJECT NO: _____ HWY: _____ COUNTY: _____ SHEET NO: **E**

7

7