


NOTES

1. Sign is Type II - Type F Reflective
2. Color:
Background - Yellow
Message - Black
3. Message Series - C

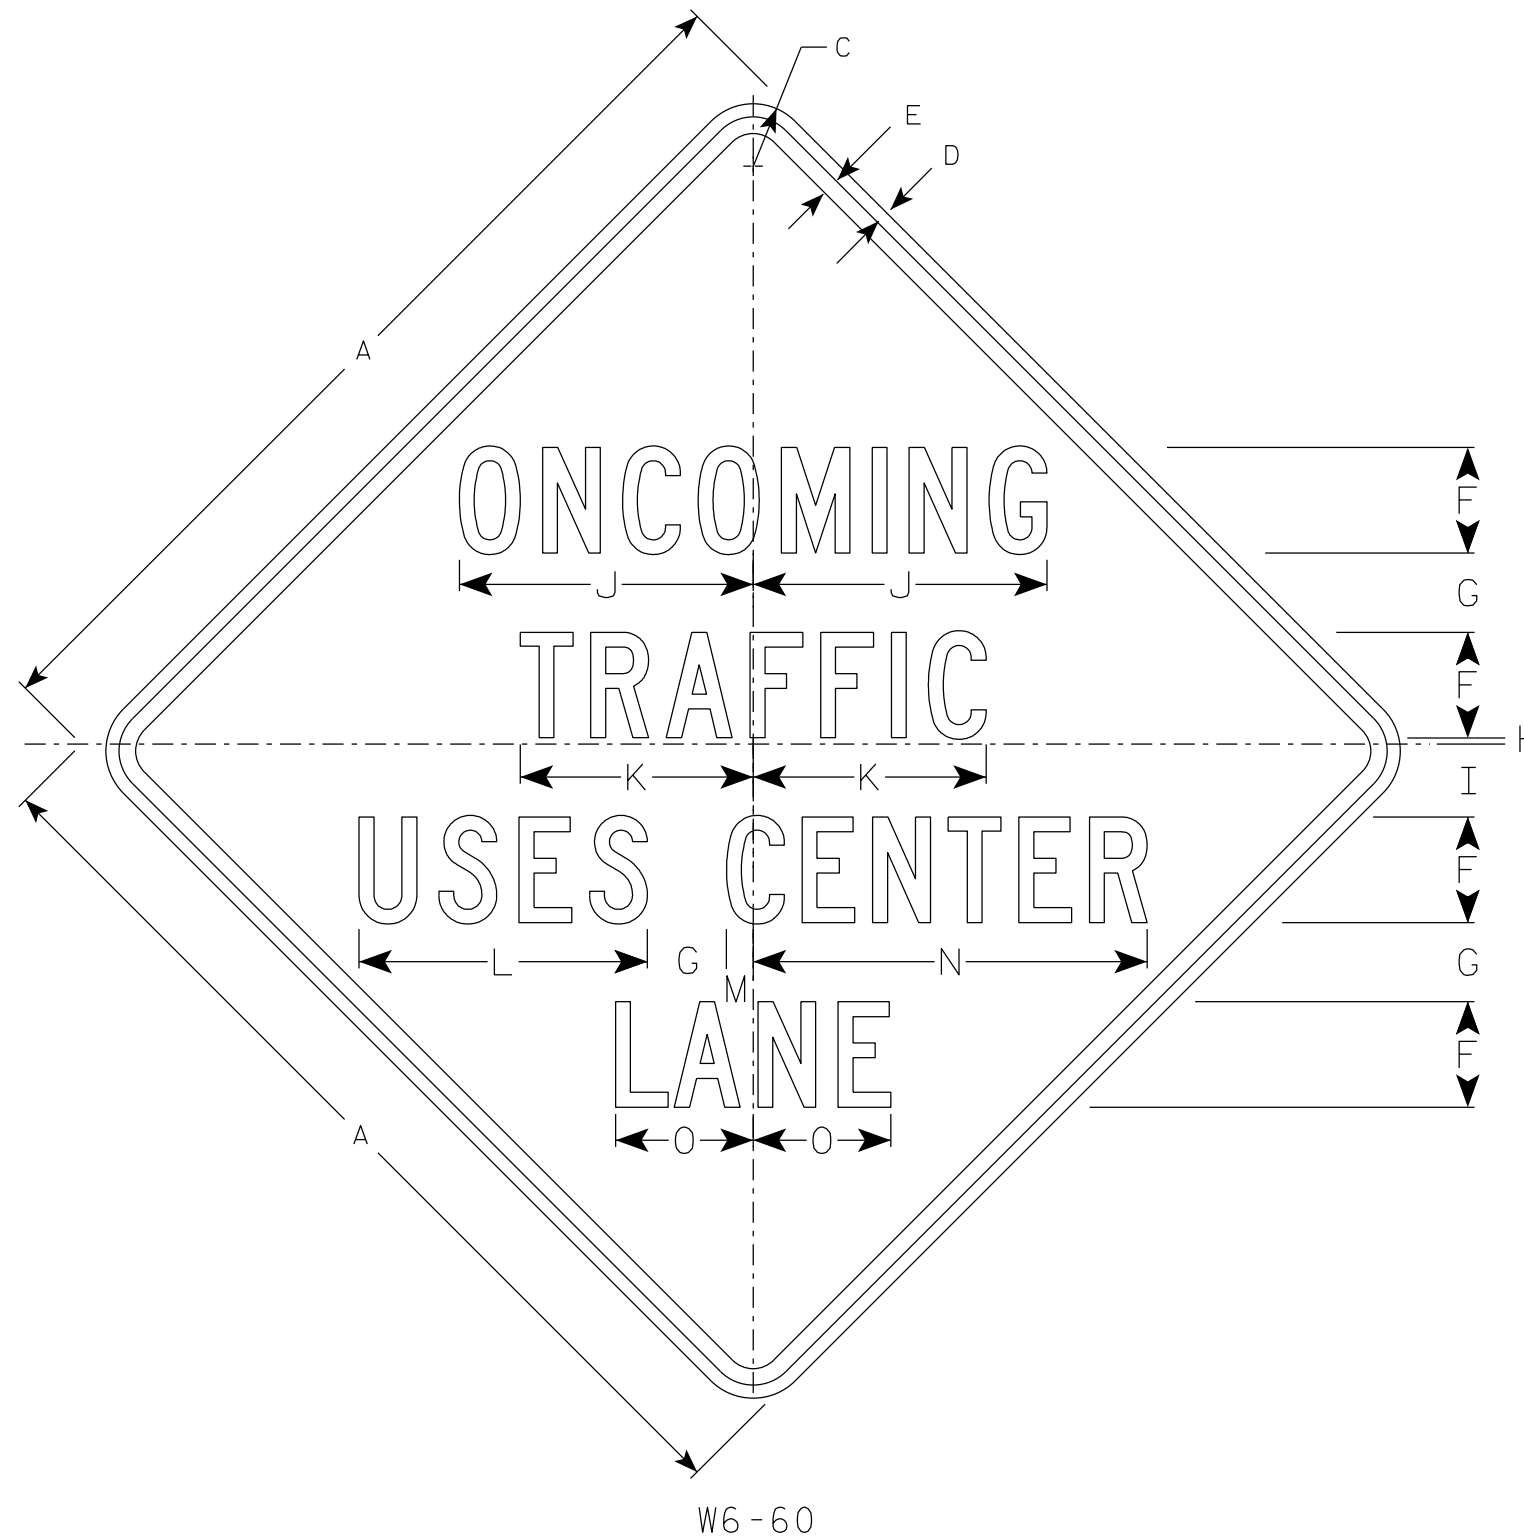

SIZE	A	B	C	D	E	F	G	H	I	J	K	L	M	N	O	P	Q	R	S	T	U	V	W	X	Y	Z	Area sq. ft.
1																											
2S	36		2 1/4	1/2	5/8	4	3	1/4	2 3/4	11 1/8	8 7/8	10 7/8	1	14 7/8	5 1/4												9.0
2M	36		2 1/4	1/2	5/8	4	3	1/4	2 3/4	11 1/8	8 7/8	10 7/8	1	14 7/8	5 1/4												9.0
3																											
4																											
5																											

STANDARD SIGN
W6-60

WISCONSIN DEPT OF TRANSPORTATION

APPROVED *Matthew R. Rauch*
for State Traffic Engineer

DATE 9/6/2023 PLATE NO. W6-60.2

PROJECT NO: _____ HWY: _____ COUNTY: _____ SHEET NO: **E**

7

7