


NOTES

1. Sign is Type II - Type F Reflective
2. Color:
Background - Yellow
Message - Black
3. Message Series - D

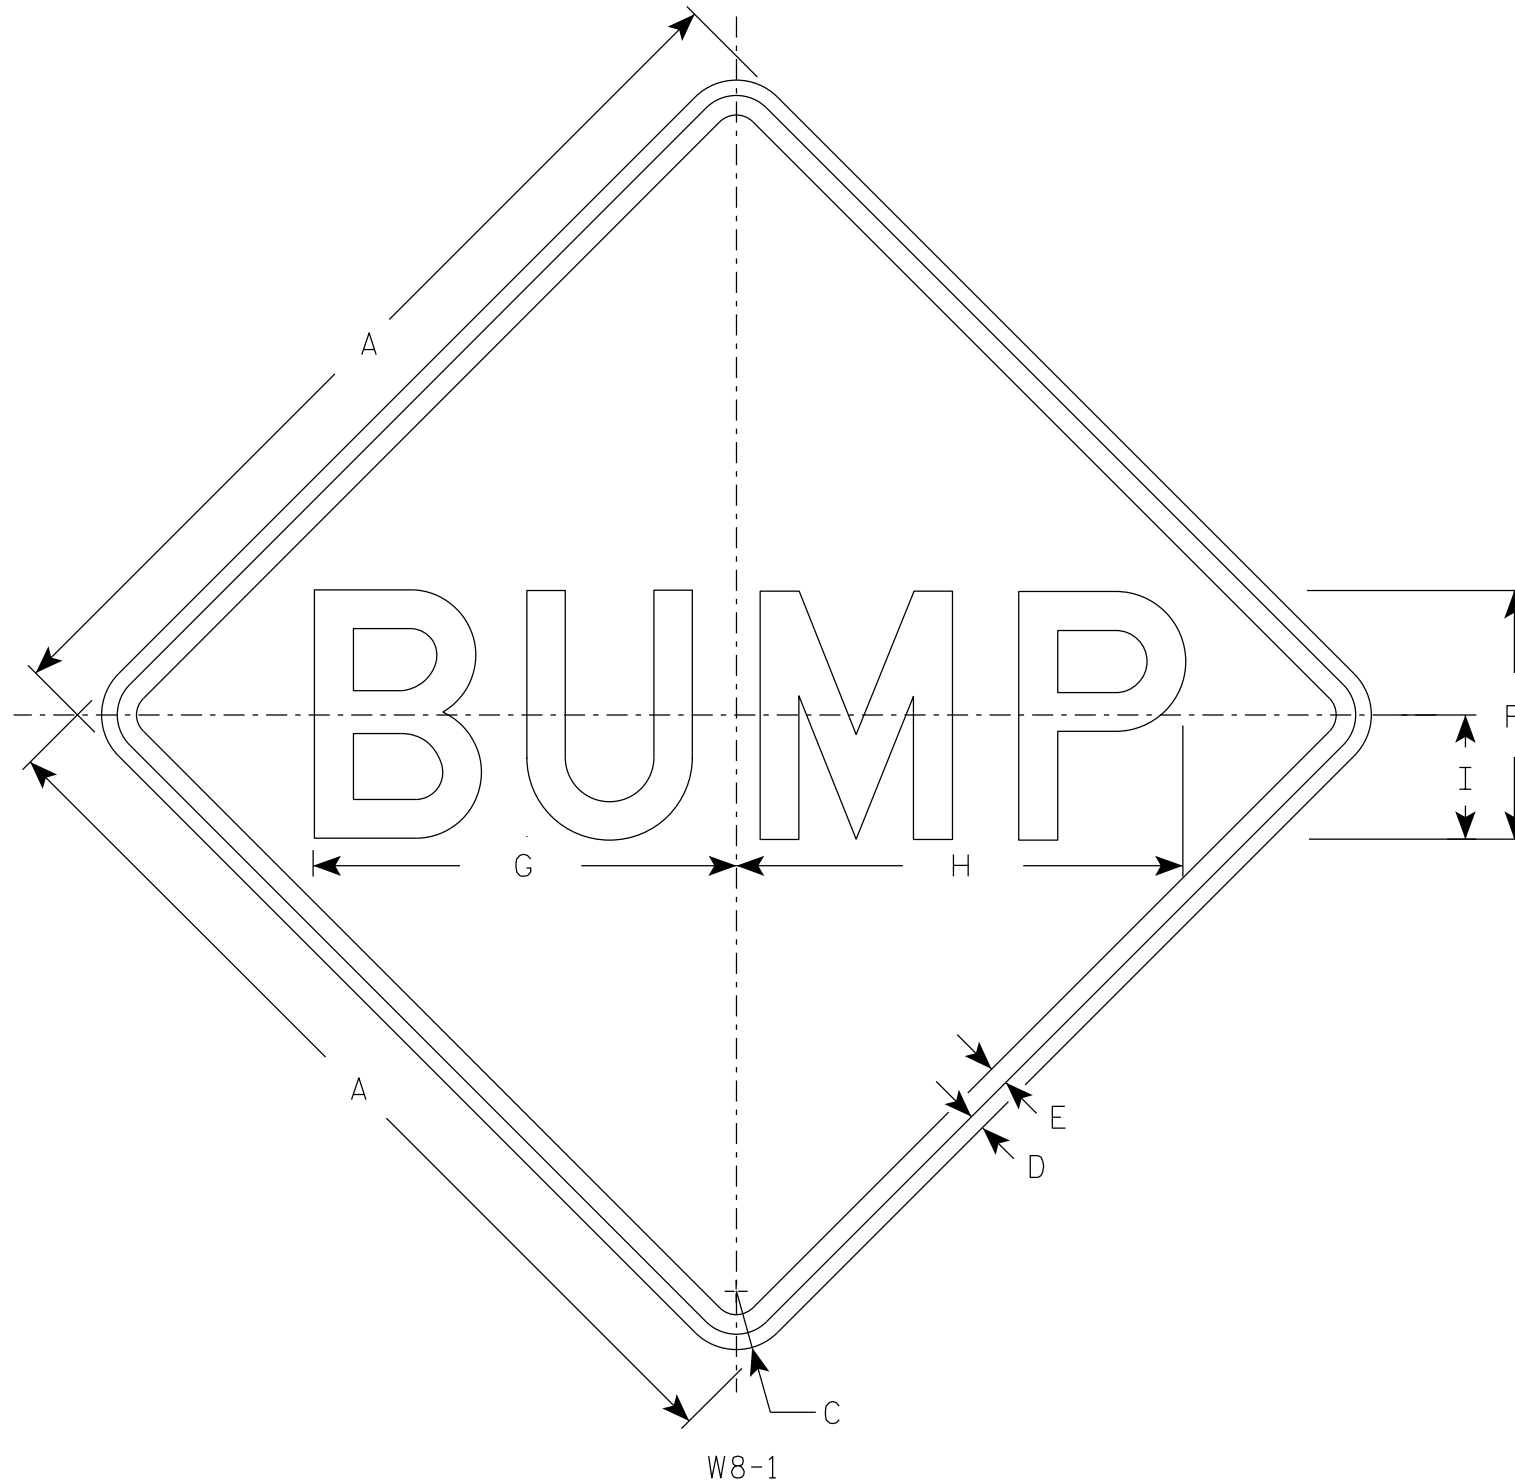

7

7

SIZE	A	B	C	D	E	F	G	H	I	J	K	L	M	N	O	P	Q	R	S	T	U	V	W	X	Y	Z	Area sq. ft.
1	24		1 1/2	3/8	1/2	6	10 1/8	10 3/4	3																		4.0
2S	30		1 7/8	1/2	5/8	8	13 5/8	14 3/8	4																		6.25
2M	36		2 1/4	5/8	3/4	10	16 7/8	17 7/8	5																		9.0
3	36		2 1/4	5/8	3/4	10	16 7/8	17 7/8	5																		9.0
4	36		2 1/4	5/8	3/4	10	16 7/8	17 7/8	5																		9.0
5	48		3	3/4	1	12	20 3/8	21 5/8	6																		16.0

STANDARD SIGN
W8-1

WISCONSIN DEPT OF TRANSPORTATION

APPROVED *Matthew R Rauch*
For State Traffic Engineer

DATE 10/24/2023 PLATE NO. W8-1.8