


NOTES

1. Sign is Type II - Type F Reflective
2. Color:
Background - Yellow
Message - Black
3. Message Series - C

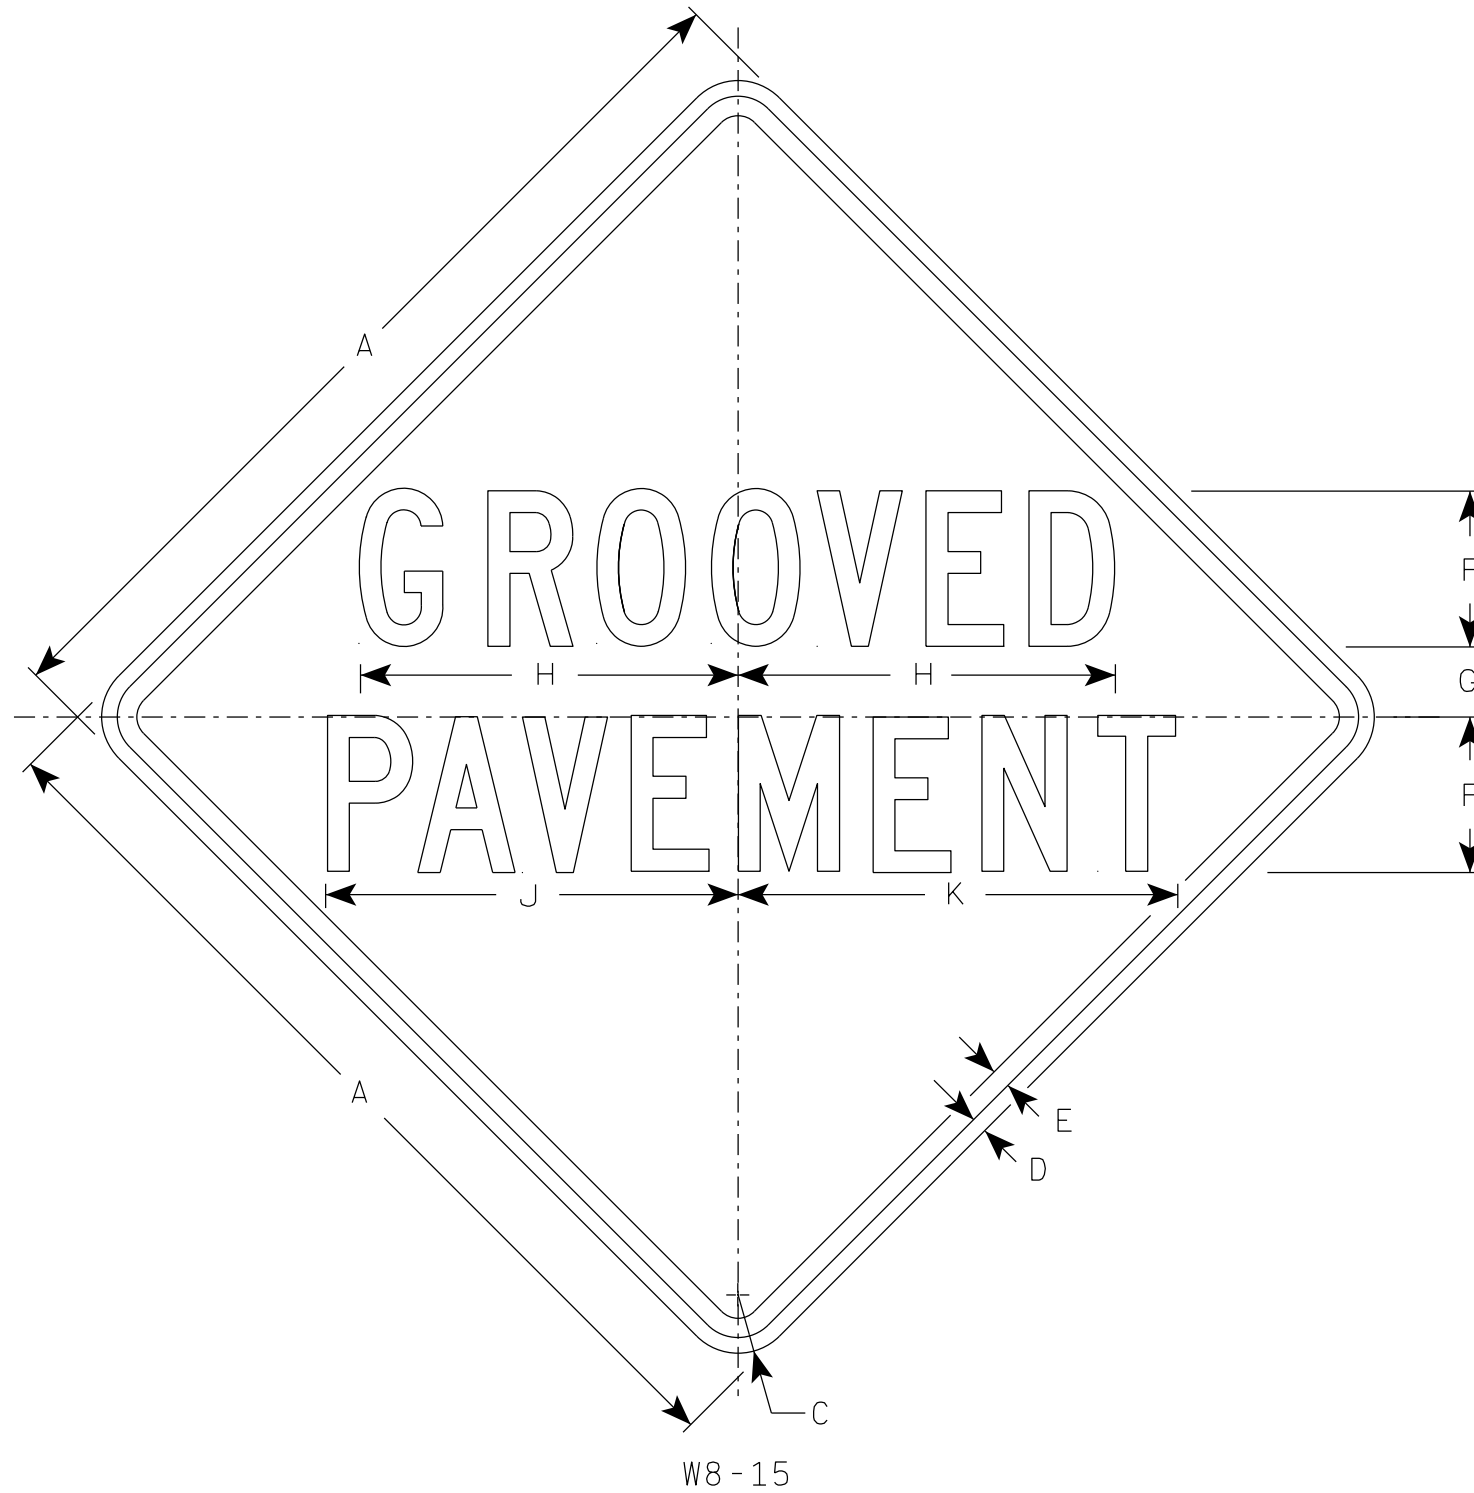

SIZE	A	B	C	D	E	F	G	H	I	J	K	L	M	N	O	P	Q	R	S	T	U	V	W	X	Y	Z	Area sq. ft.
1																											
2S	30		1 7/8	1/2	5/8	5	2 1/4	12 1/8		13 1/4	14 1/8																6.25
2M	36		2 1/4	5/8	3/4	6	2 5/8	14 1/2		15 7/8	17																9.0
3	36		2 1/4	5/8	3/4	6	2 5/8	14 1/2		15 7/8	17																9.0
4	36		2 1/4	5/8	3/4	6	2 5/8	14 1/2		15 7/8	17																9.0
5	48		3	3/4	1	8	3 1/2	19 3/8		21 1/4	22 5/8																16.0

STANDARD SIGN
W8-15

WISCONSIN DEPT OF TRANSPORTATION

APPROVED *Matthew R Rauch*
for State Traffic Engineer

DATE 11/2/2023 PLATE NO. W8-15.2

PROJECT NO: _____ HWY: _____ COUNTY: _____ SHEET NO: **E**

7

7