


NOTES

1. Sign is Type II - Type F Reflective
2. Color:
Background - Yellow
Message - Black
3. Message Series - E

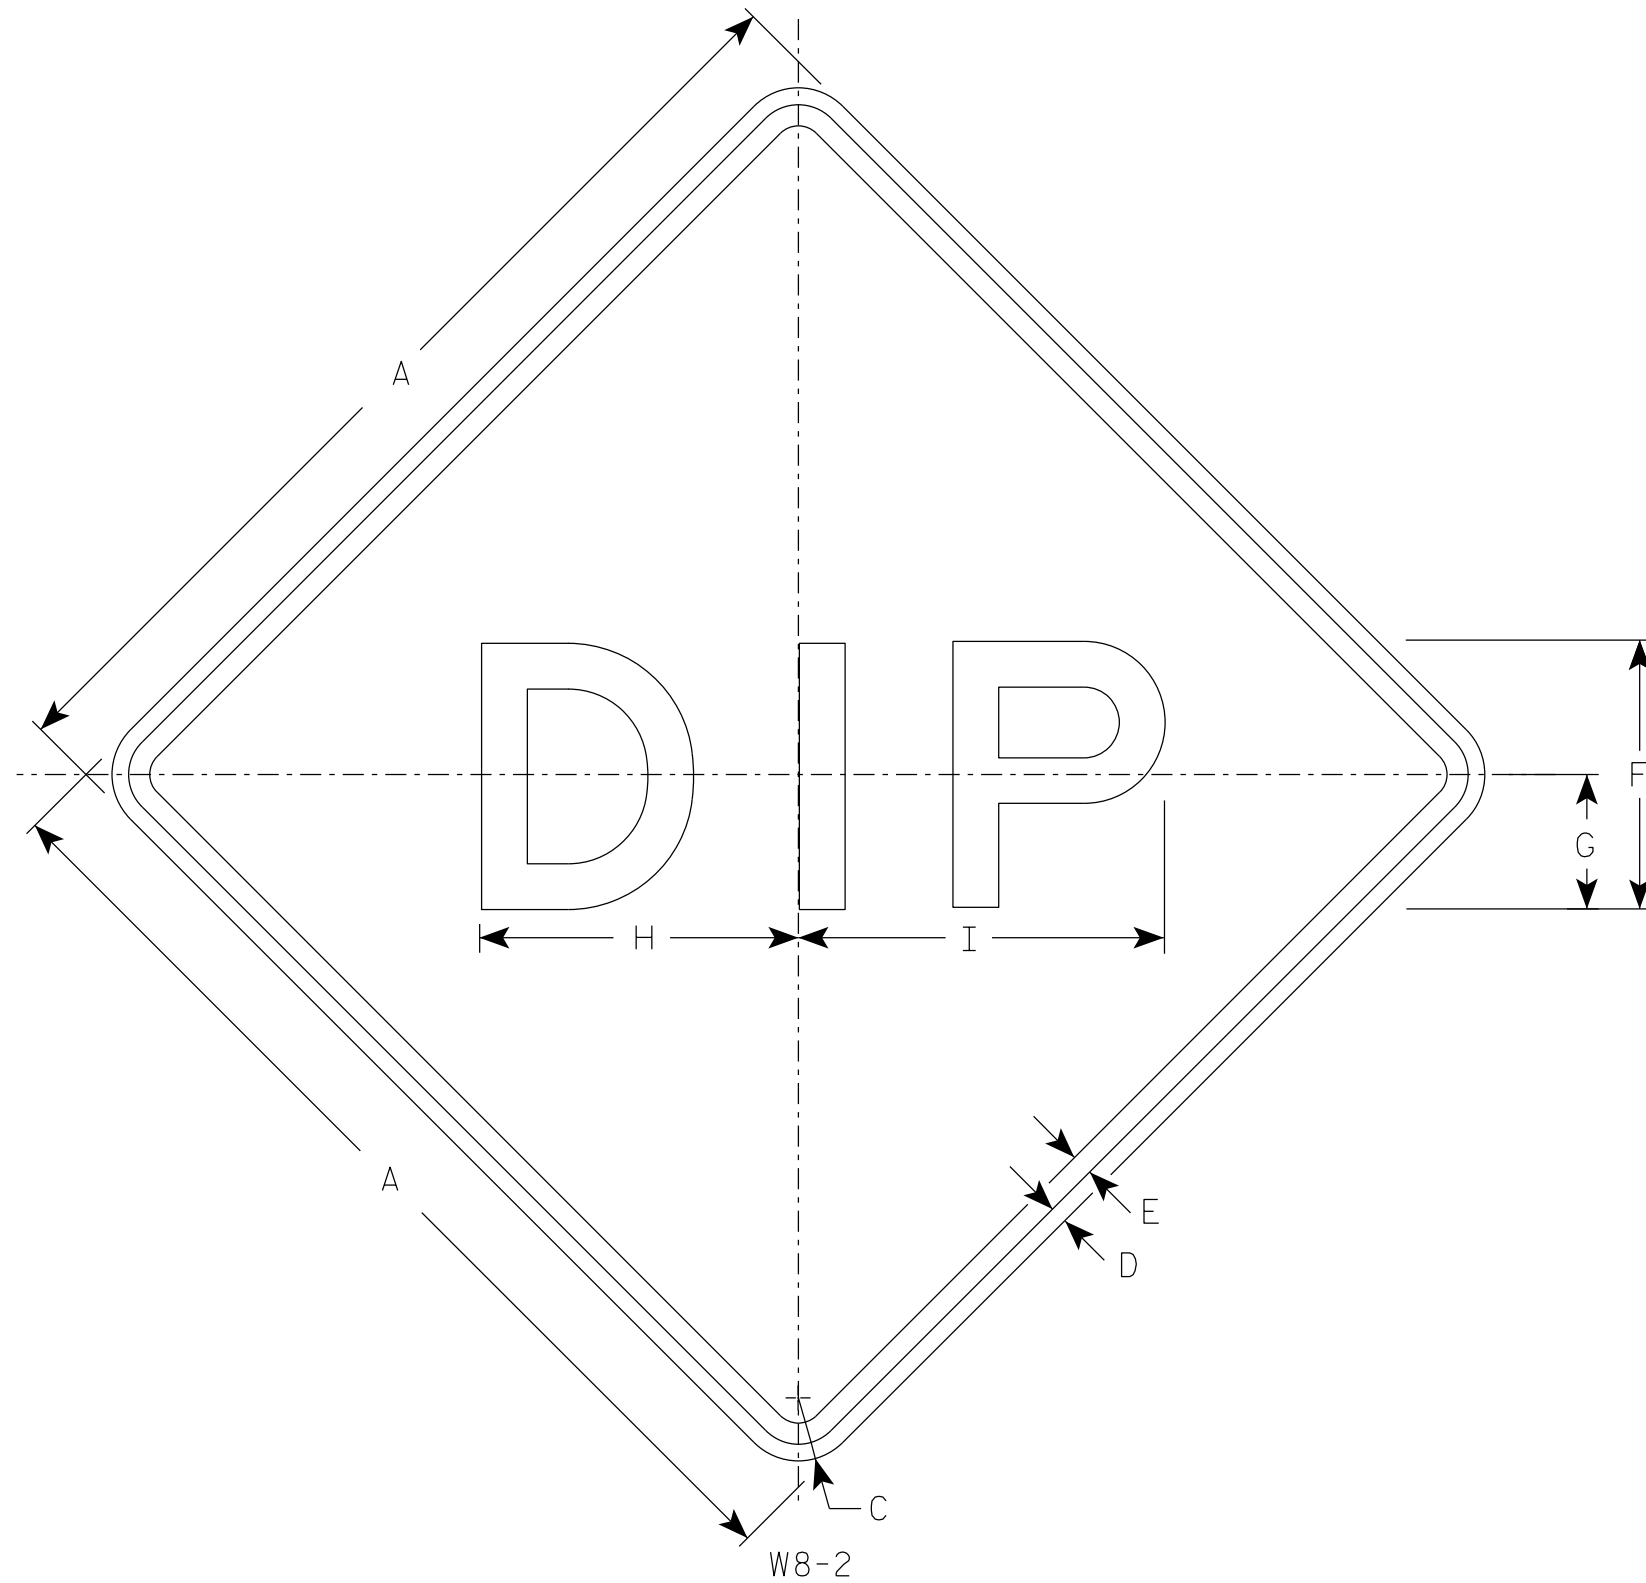

W8-2

SIZE	A	B	C	D	E	F	G	H	I	J	K	L	M	N	O	P	Q	R	S	T	U	V	W	X	Y	Z	Area sq. ft.
1	24		1 1/2	3/8	1/2	6	3	7 1/8	8 1/8																		4.0
2S	30		1 7/8	1/2	5/8	8	4	9 1/2	10 7/8																		6.25
2M	36		2 1/4	5/8	3/4	10	5	11 7/8	13 1/2																		9.0
3	36		2 1/4	5/8	3/4	10	5	11 7/8	13 1/2																		9.0
4	36		2 1/4	5/8	3/4	10	5	11 7/8	13 1/2																		9.0
5	48		3	3/4	1	12	6	14 1/4	16 1/4																		16.0

STANDARD SIGN
W8-2

WISCONSIN DEPT OF TRANSPORTATION

APPROVED *Matthew R. Rauch*
for State Traffic Engineer

DATE 10/24/2023 PLATE NO. W8-2.9

PROJECT NO: _____ HWY: _____ COUNTY: _____ SHEET NO: **E**

7

7