


NOTES

1. Sign is Type II - Type F Reflective
2. Color:
Background - Yellow
Message - Black
3. Message Series - C

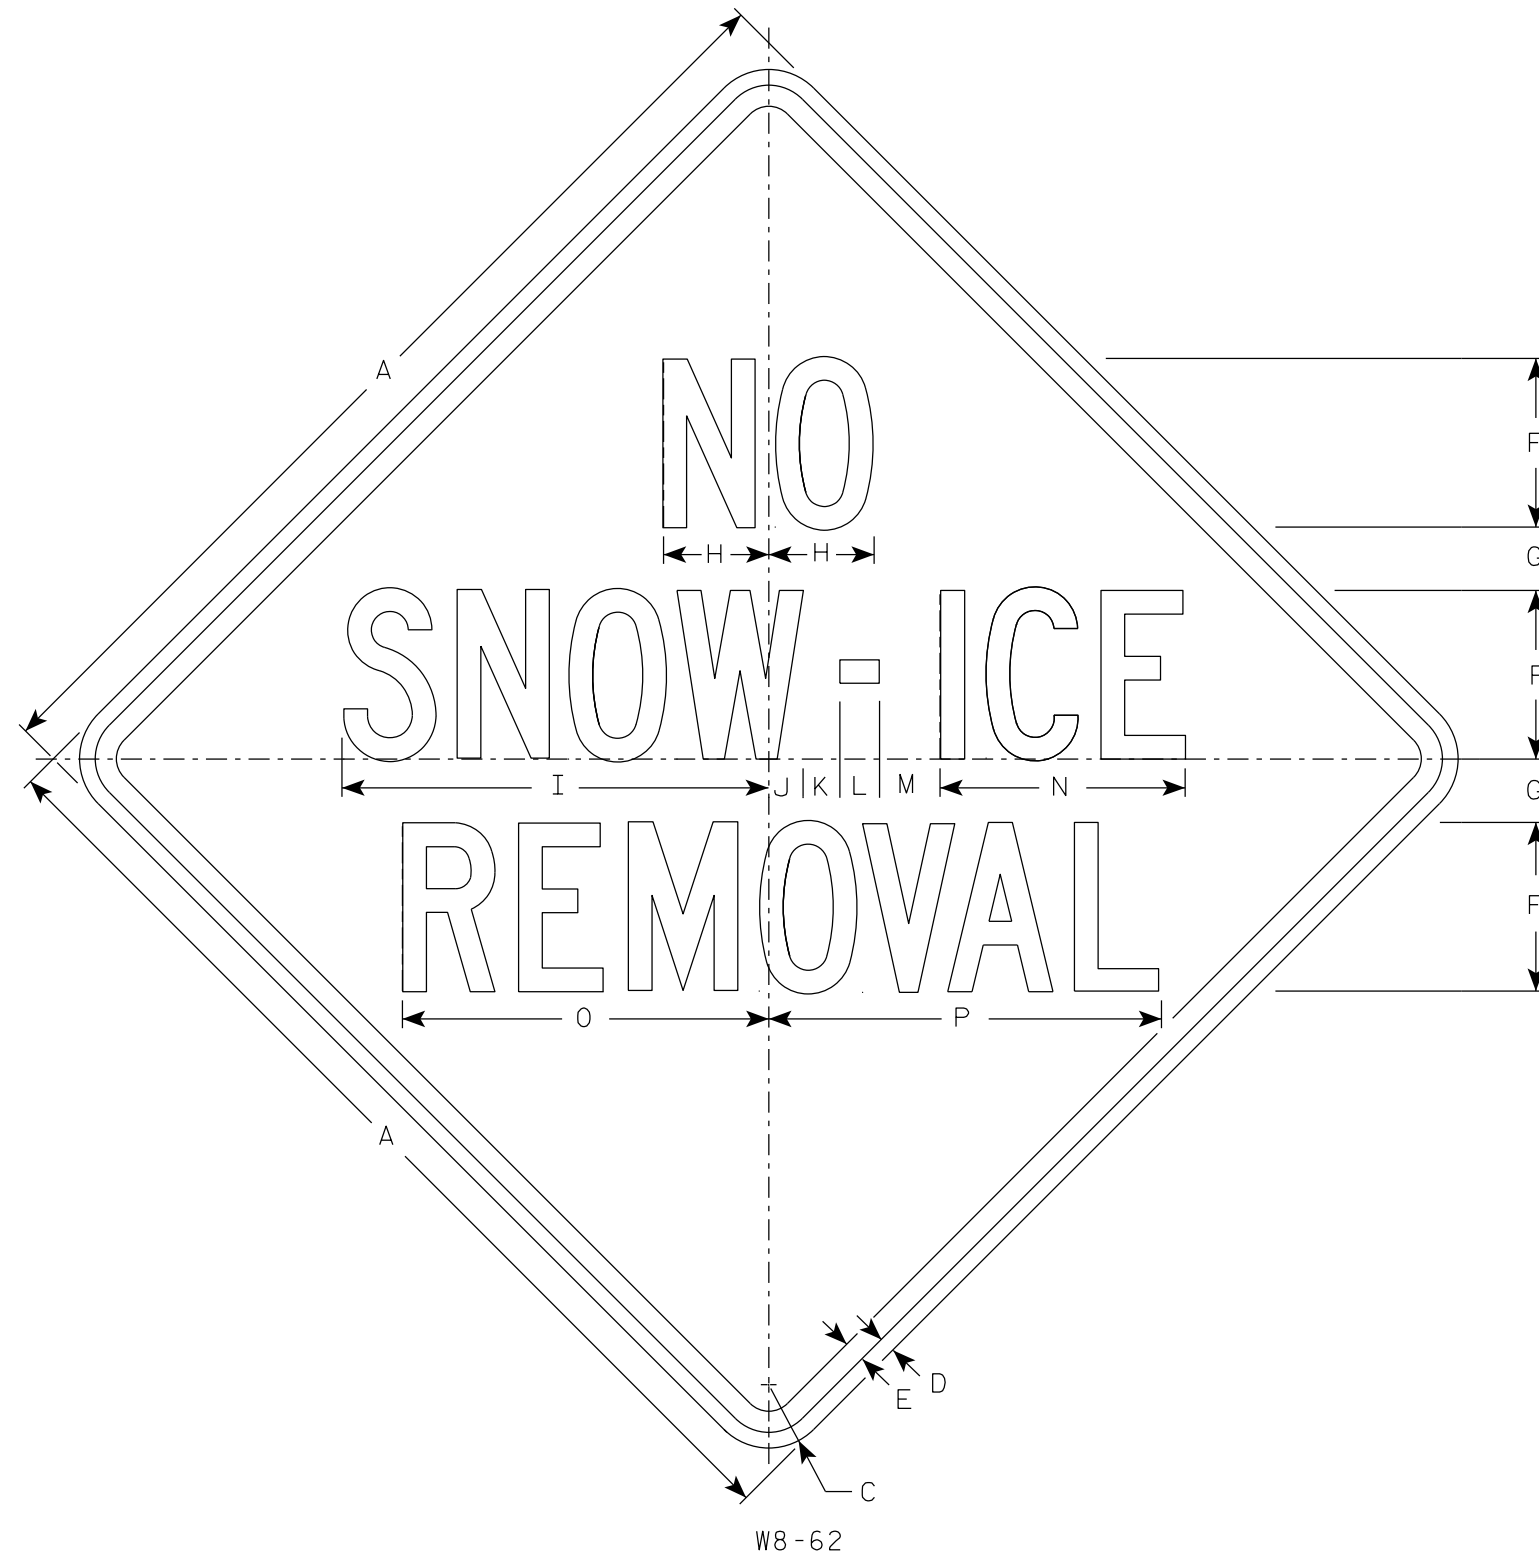

W8-62

SIZE	A	B	C	D	E	F	G	H	I	J	K	L	M	N	O	P	Q	R	S	T	U	V	W	X	Y	Z	Area sq. ft.
1																											
2S	48		3	3/4	1	8	3	5	20 1/4	1 5/8	1 3/4	1 7/8	2 7/8	11 5/8	17 3/8	18 5/8											16.0
2M	48		3	3/4	1	8	3	5	20 1/4	1 5/8	1 3/4	1 7/8	2 7/8	11 5/8	17 3/8	18 5/8											16.0
3	48		3	3/4	1	8	3	5	20 1/4	1 5/8	1 3/4	1 7/8	2 7/8	11 5/8	17 3/8	18 5/8											16.0
4	48		3	3/4	1	8	3	5	20 1/4	1 5/8	1 3/4	1 7/8	2 7/8	11 5/8	17 3/8	18 5/8											16.0
5	48		3	3/4	1	8	3	5	20 1/4	1 5/8	1 3/4	1 7/8	2 7/8	11 5/8	17 3/8	18 5/8											16.0

STANDARD SIGN
W8-62

WISCONSIN DEPT OF TRANSPORTATION

APPROVED *Matthew R. Rauch*
for State Traffic Engineer

DATE 11/8/2023 PLATE NO. W8-62.8

7

7