


NOTES

1. Sign is Type II - Type F Reflective
2. Color:
Background - Yellow
Message - Black
3. Message Series - D

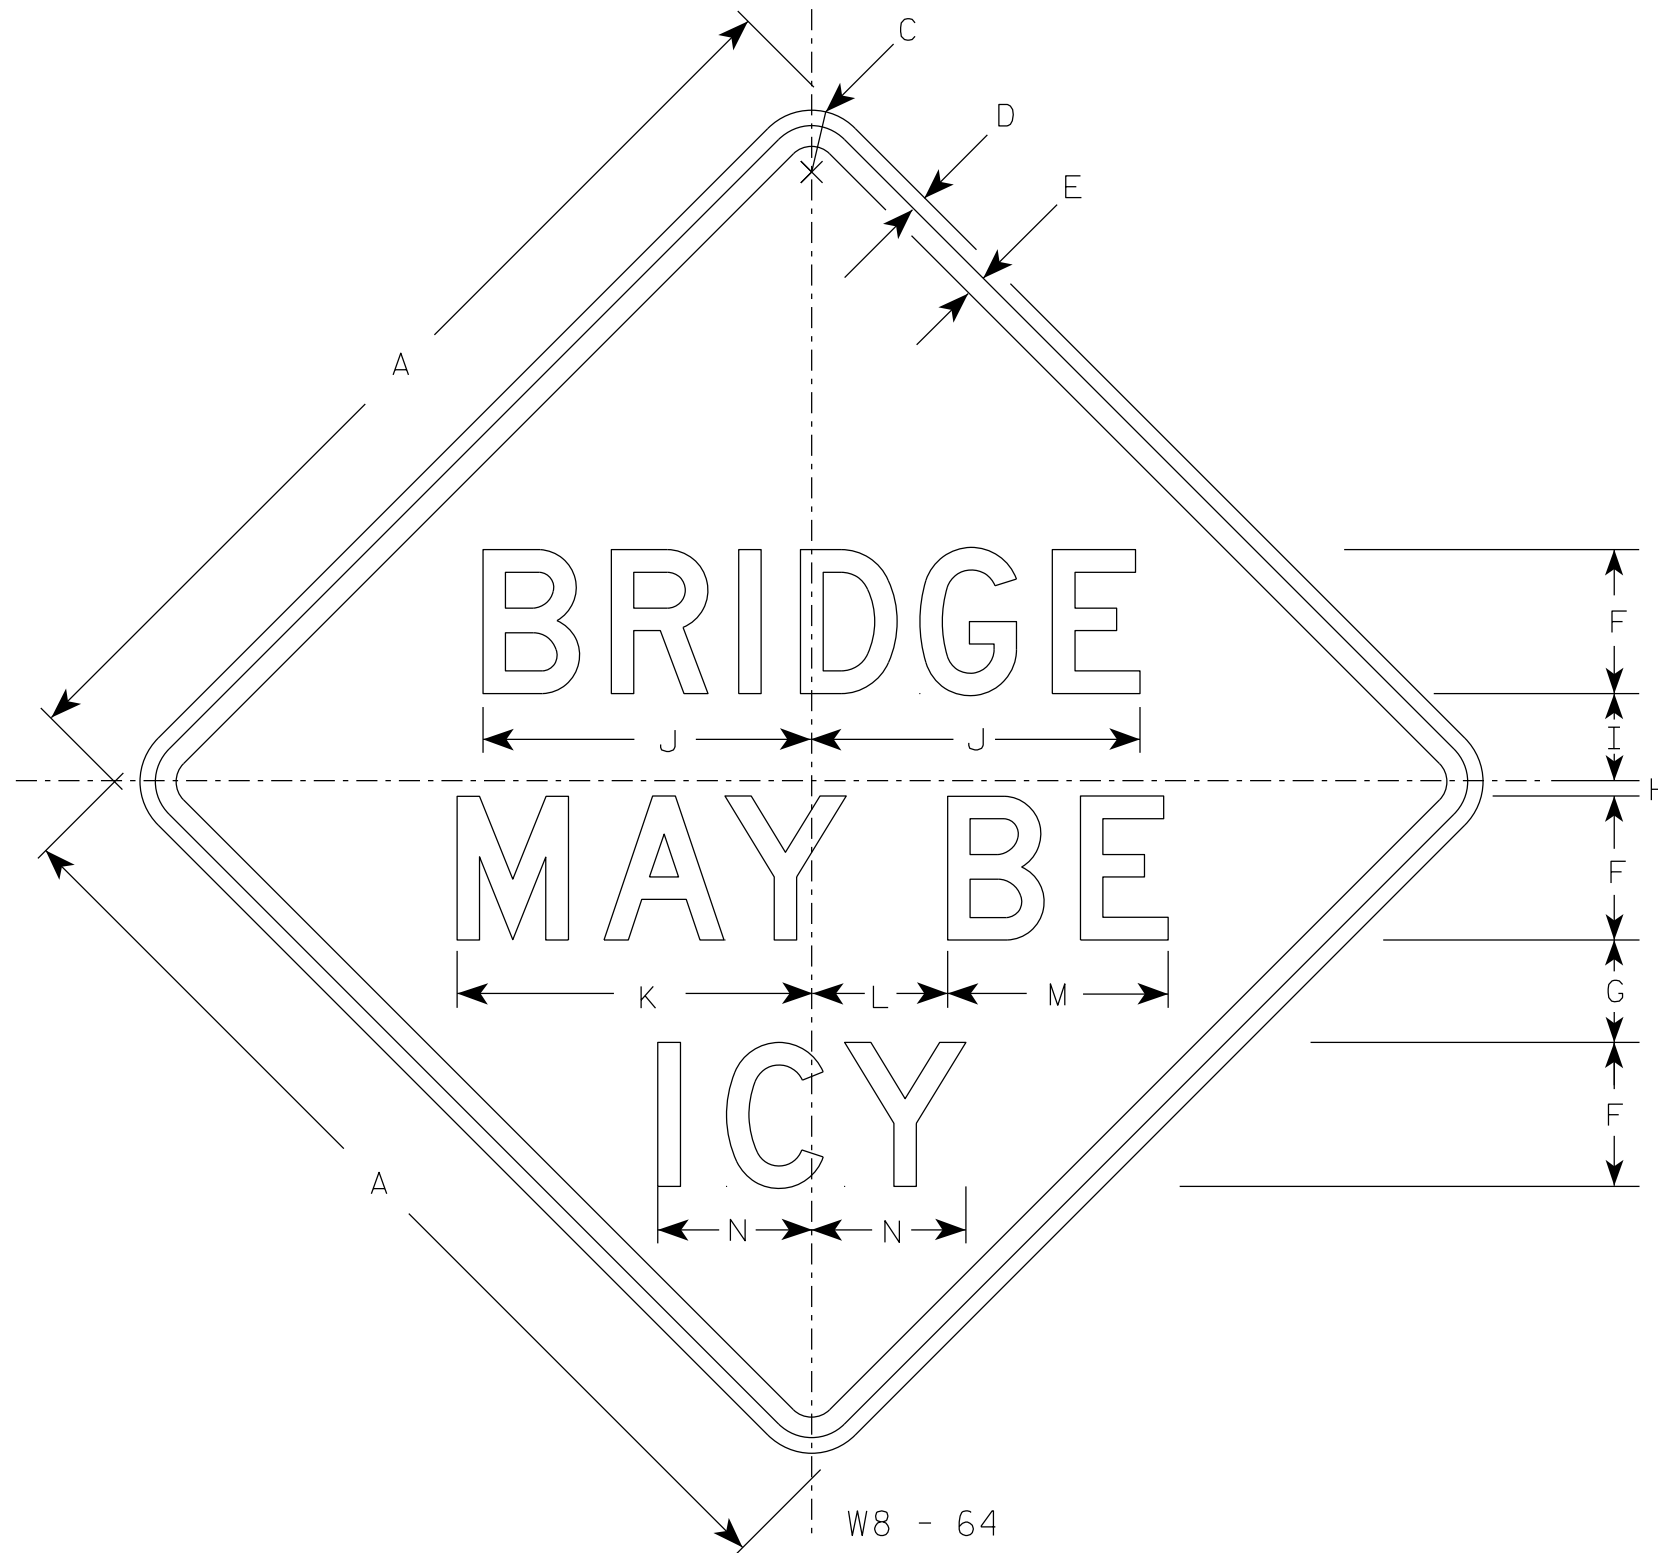

SIZE	A	B	C	D	E	F	G	H	I	J	K	L	M	N	O	P	Q	R	S	T	U	V	W	X	Y	Z	Area sq. ft.
1																											
2S	36		2 1/4	5/8	3/4	5	3 3/4	5/8	3 1/8	12	13	5	8	5 5/8													9.0
2M	36		2 1/4	5/8	3/4	5	3 3/4	5/8	3 1/8	12	13	5	8	5 5/8													9.0
3	36		2 1/4	5/8	3/4	5	3 3/4	5/8	3 1/8	12	13	5	8	5 5/8													9.0
4	48		3	3/4	1	7	5	3/4	4 1/4	16	17 1/4	6 5/8	10 3/4	7 1/2													16.0
5	48		3	3/4	1	7	5	3/4	4 1/4	16	17 1/4	6 5/8	10 3/4	7 1/2													16.0

STANDARD SIGN
W8 - 64

WISCONSIN DEPT OF TRANSPORTATION

APPROVED *Matthew R. Rauch*
For State Traffic Engineer

DATE 11/8/2023 PLATE NO. W8-64.7

PROJECT NO: _____ HWY: _____ COUNTY: _____ SHEET NO: **E**