



# Wisconsin Department of Transportation

May 7, 2015

## Division of Transportation Systems Development

Bureau of Project Development  
4802 Sheboygan Avenue, Rm 601  
P O Box 7916  
Madison, WI 53707-7916

### NOTICE TO ALL CONTRACTORS:

Telephone: (608) 266-1631  
Facsimile (FAX): (608) 266-8459

**Proposal #33: 1009-32-33  
Oneida Wetland Mitigation Bank  
Northeast Region  
Non-Hwy  
Brown County**

### Letting of May 12, 2015

This is Addendum No. 5, which provides for the following:

#### Schedule of Items

Revised Bid Item Quantities					
Bid Item	Item Description	Unit	Old Quantity	Revised Quantity	Proposal Total
205.0100	Excavation Common	CY	119,100	156,000	156,000
SPV.0180.01	Interlocking Concrete Block Revetment System	SY	407	424	424

#### Plan Sheets

Revised Plan Sheets	
Plan Sheet	Plan Sheet Title (brief description of changes to sheet)
5	Construction Details: Revised riprap to articulated concrete block.
28	Miscellaneous Quantities: Revised the earthwork table. Quantity was changed from 119,100 CY to 156000 CY. Revised Interlocking Concrete Block item from 407 to 424 SY. Added notes to seeding and tree tables.

**Schedule of Items**

Attached, dated May 7, 2015, are the revised Schedule of Items Pages 1 and 5.

**Plan Sheets**

The following 8½ x 11-inch sheets are attached and made part of the plans for this proposal:

Revised: 5 and 28.

The responsibility for notifying potential subcontractors and suppliers of these changes remains with the prime contractor.


Sincerely,

*Mike Coleman*


Proposal Development Specialist  
Proposal Management Section

END OF ADDENDUM

Addendum No. 5  
 ID 1009-32-33  
 Revised Sheet 5  
 May 7, 2015

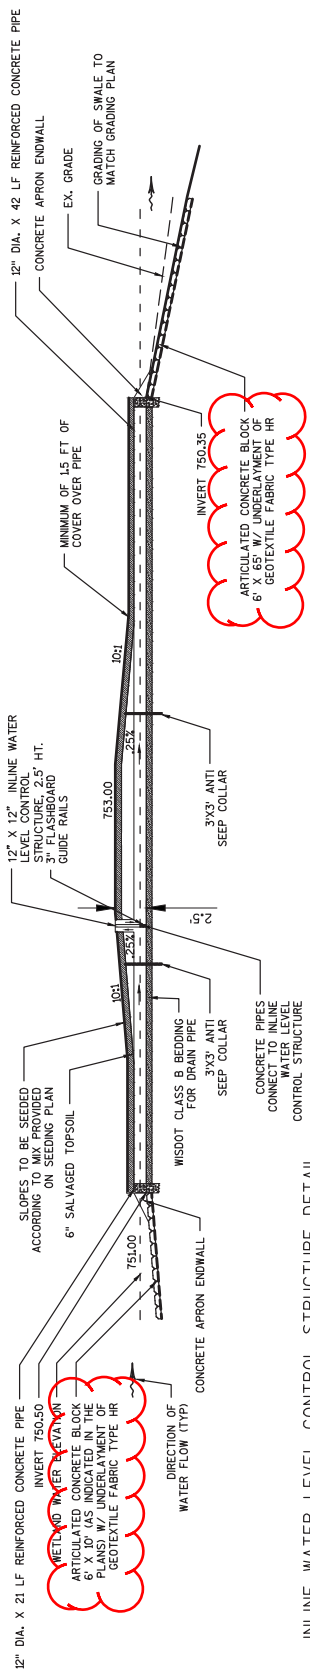


INLINE WATER LEVEL CONTROL STRUCTURE DETAIL  
 SCALE: 1"=10'


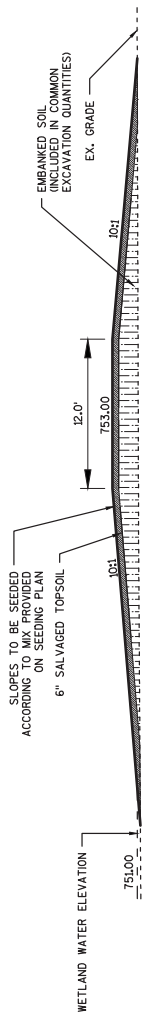


TYPICAL BERM SECTION  
 SCALE: 1"=10'

INLINE WATER LEVEL CONTROL STRUCTURE OUTFALL DETAIL  
 SCALE: NTS

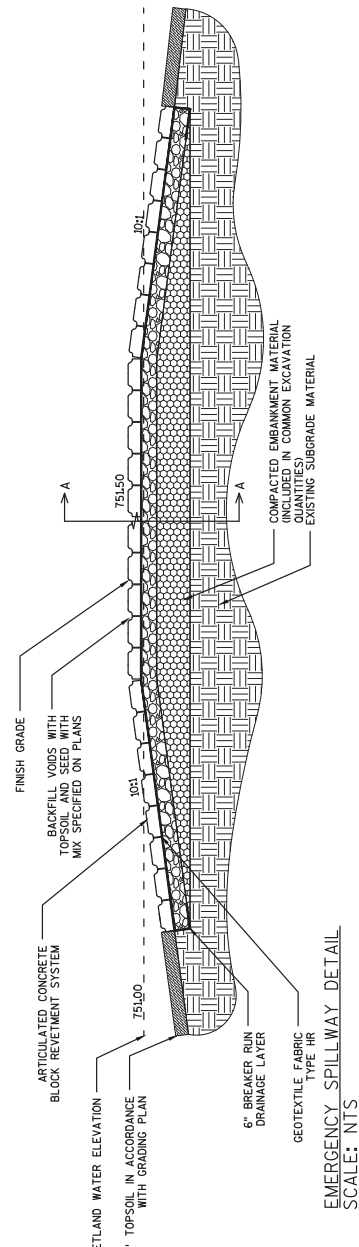

EMERGENCY SPILLWAY DETAIL  
 SCALE: NTS

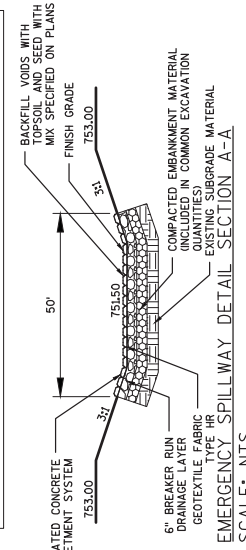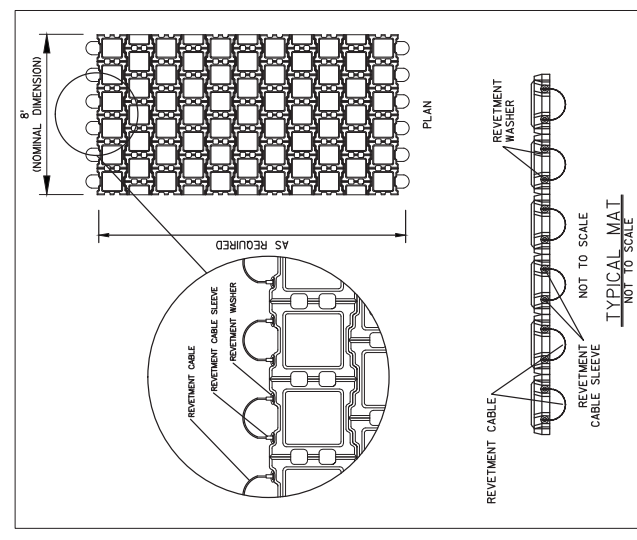

EMERGENCY SPILLWAY DETAIL SECTION A-A  
 SCALE: NTS

CLEARING & GRUBBING

20.0015	20.0215	20.0215	20.0215
ACRE	CLEARING	GRUBBING	ACRE
PROJECT	0.09	0.09	0.09
TOTAL	0.09	0.09	0.09

MARKERS

633.0200	633.0200	30.0106	30.0106
DELIMITORS	MARKERS	BREAKER	BREAKER
PROJECT	32	40	105
TOTAL	32	40	105

BREAKER RUN

650.9910	650.9910	650.6000	650.6000
CONSTRUCTION	CONSTRUCTION	CONSTRUCTION	CONSTRUCTION
PROJECT	1	4	4
TOTAL	1	4	4

CONSTRUCTION STAKING

628.7560	628.7560	628.7560	628.7560
TRACKING PADS	TRACKING PADS	TRACKING PADS	TRACKING PADS
PROJECT	2	2	2
TOTAL	2	2	2

TRACKING PADS

MAINTENANCE AND REPAIR OF HAUL ROADS

618.0100	618.0100	618.0100	618.0100
MAINTENANCE AND REPAIR	MAINTENANCE AND REPAIR	MAINTENANCE AND REPAIR	MAINTENANCE AND REPAIR
PROJECT	1	1	1
TOTAL	1	1	1

DUST CONTROL

624.0100	624.0100	624.0100	624.0100
WATER	WATER	WATER	WATER
PROJECT	1	1	1
TOTAL	1	1	1

MOBILIZATIONS EROSION CONTROL

628.1910	628.1910	628.1910	628.1910
MOBILIZATIONS	MOBILIZATIONS	MOBILIZATIONS	MOBILIZATIONS
PROJECT	8	4	4
TOTAL	8	4	4

MISCELLANEOUS

642.5201	642.5201	642.5201	642.5201
OFFICE	OFFICE	OFFICE	OFFICE
PROJECT	1	1	1
TOTAL	1	1	1

PLANT CARE

632.9101	632.9101	632.9101	632.9101
LANDSCAPE	LANDSCAPE	LANDSCAPE	LANDSCAPE
PROJECT	15	15	15
TOTAL	15	15	15

TOPSOIL

625.0500	625.0500	625.0500	625.0500
SALVAGED	SALVAGED	SALVAGED	SALVAGED
PROJECT	222,000	222,000	222,000
TOTAL	222,000	222,000	222,000

SEEDING

522.0102	522.0102	522.0102	522.0102
CULVERT PIPE	CULVERT PIPE	CULVERT PIPE	CULVERT PIPE
PROJECT	2	2	2
TOTAL	2	2	2

IF DEEP MARSH ROOT STOCK IS NOT AVAILABLE, USE BELOW APPROVED MIX FOR SUBSTITUTION AT A 1:1 RATIO AND A MINIMUM OF 1 DIFFERENT SPECIES:

630.0160	630.0160	630.0160	630.0160
SEEDING	SEEDING	SEEDING	SEEDING
PROJECT	460	15,180	150
TOTAL	460	15,180	150

IF PLANTS SPECIFIED ARE NOT AVAILABLE, USE BELOW APPROVED TREES FOR SUBSTITUTION:

632.0101	632.0101	632.0101	632.0101
PIECE MARIANA	PIECE MARIANA	PIECE MARIANA	PIECE MARIANA
PROJECT	124	124	124
TOTAL	124	124	124

IF PLANTS SPECIFIED ARE NOT AVAILABLE, USE BELOW APPROVED TREES FOR SUBSTITUTION:

632.0102	632.0102	632.0102	632.0102
PIECE MARIANA	PIECE MARIANA	PIECE MARIANA	PIECE MARIANA
PROJECT	124	124	124
TOTAL	124	124	124

EROSION CONTROL

628.1504	628.1504	628.1504	628.1504
FENCE	FENCE	FENCE	FENCE
PROJECT	10,650	375	87,374
TOTAL	10,650	375	87,374

SEEDING

627.0200	627.0200	627.0200	627.0200
MULCHING	MULCHING	MULCHING	MULCHING
PROJECT	124,300	124,300	124,300
TOTAL	124,300	124,300	124,300

MOBILIZATIONS EROSION CONTROL

628.1910	628.1910	628.1910	628.1910
MOBILIZATIONS	MOBILIZATIONS	MOBILIZATIONS	MOBILIZATIONS
PROJECT	8	4	4
TOTAL	8	4	4

MISCELLANEOUS

642.5201	642.5201	642.5201	642.5201
OFFICE	OFFICE	OFFICE	OFFICE
PROJECT	1	1	1
TOTAL	1	1	1

PLANT CARE

632.9101	632.9101	632.9101	632.9101
LANDSCAPE	LANDSCAPE	LANDSCAPE	LANDSCAPE
PROJECT	15	15	15
TOTAL	15	15	15

EROSION CONTROL

628.1520	628.1520	628.1520	628.1520
FENCE	FENCE	FENCE	FENCE
PROJECT	10,650	375	87,374
TOTAL	10,650	375	87,374

SEEDING

627.0200	627.0200	627.0200	627.0200
MULCHING	MULCHING	MULCHING	MULCHING
PROJECT	124,300	124,300	124,300
TOTAL	124,300	124,300	124,300

MOBILIZATIONS EROSION CONTROL

628.1910	628.1910	628.1910	628.1910
MOBILIZATIONS	MOBILIZATIONS	MOBILIZATIONS	MOBILIZATIONS
PROJECT	8	4	4
TOTAL	8	4	4

MISCELLANEOUS

642.5201	642.5201	642.5201	642.5201
OFFICE	OFFICE	OFFICE	OFFICE
PROJECT	1	1	1
TOTAL	1	1	1

PLANT CARE

632.9101	632.9101	632.9101	632.9101
LANDSCAPE	LANDSCAPE	LANDSCAPE	LANDSCAPE
PROJECT	15	15	15
TOTAL	15	15	15

ALL QUANTITIES ARE CATEGORY 0010 UNLESS NOTED

PROJECT NO: 1009-32-33

HWY: NON-HIGHWAY

COUNTY: BROWN

MISCELLANEOUS QUANTITIES

SHEET 28

Addendum No. 5  
ID 1009-32-33  
Revised Sheet 28  
May 7, 2015

## SCHEDULE OF ITEMS

REVISED:

CONTRACT:  
20150512033PROJECT(S):  
1009-32-33FEDERAL ID(S):  
N/A

CONTRACTOR : \_\_\_\_\_

LINE NO	ITEM DESCRIPTION	APPROX. QUANTITY AND UNITS	UNIT PRICE		BID AMOUNT	
			DOLLARS	CTS	DOLLARS	CTS

## SECTION 0001 Contract Items

0010	201.0115 Clearing	0.090 ACRE	.		.	
0020	201.0215 Grubbing	0.090 ACRE	.		.	
0030	205.0100 Excavation Common	156,000.000 CY	.		.	
0040	311.0115 Breaker Run	105.000 CY	.		.	
0050	522.0112 Culvert Pipe Reinforced Concrete Class III 12-Inch	55.000 LF	.		.	
0060	522.1012 Apron Endwalls for Culvert Pipe Reinforced Concrete 12-Inch	2.000 EACH	.		.	
0070	618.0100 Maintenance And Repair of Haul Roads (project) 01. 1009-32-33	1.000 EACH	.		.	
0080	619.1000 Mobilization	1.000 EACH	.		.	
0090	624.0100 Water	1,676.000 MGAL	.		.	

SCHEDULE OF ITEMS

REVISED:

CONTRACT:  
20150512033

PROJECT(S):  
1009-32-33

FEDERAL ID(S):  
N/A

CONTRACTOR : \_\_\_\_\_

LINE NO	ITEM DESCRIPTION	APPROX. QUANTITY AND UNITS	UNIT PRICE		BID AMOUNT	
			DOLLARS	CTS	DOLLARS	CTS
0420	SPV.0085 Special 02. Seeding Wet Meadow And Shallow Marsh Mix	175.000 LB	.		.	
0430	SPV.0105 Special 01. In Line Control Structure	LUMP	LUMP		.	
0440	SPV.0120 Special 01. Water For Seeded Areas	6,705.000 MGAL	.		.	
0450	SPV.0180 Special 01. Interlocking Concrete Block Revetment System	424.000 SY	.		.	
0460	633.0200 Delineators Flexible	32.000 EACH	.		.	
	SECTION 0001 TOTAL				.	
	TOTAL BID				.	