



# Wisconsin Department of Transportation

May 7, 2015

## Division of Transportation Systems Development

Bureau of Project Development  
4802 Sheboygan Avenue, Rm 601  
P O Box 7916  
Madison, WI 53707-7916

Telephone: (608) 266-1631  
Facsimile (FAX): (608) 266-8459

### NOTICE TO ALL CONTRACTORS:

**Proposal #37: 4570-15-71, WISC 2015 294**  
**Two Rivers - Kewaunee**  
**Zander Road- CTH BB**  
**STH 42**  
**Manitowoc County**

### Letting of May 12, 2015

This is Addendum No. 1, which provides for the following:

#### Plan Sheets

Added Plan Sheets	
Plan Sheet	Plan Sheet Title (brief description of why sheet was added)
90A – 90E	Cross-sections sheet added that were omitted from the plans

#### Plan Sheets

The following 8½ x 11-inch sheets are attached and made part of the plans for this proposal:  
Added: Sheet 90A, 90B, 90C, 90D, and 90E.

The responsibility for notifying potential subcontractors and suppliers of these changes remains with the prime contractor.


Sincerely,

*Mike Coleman*

Proposal Development Specialist  
Proposal Management Section

END OF ADDENDUM


Addendum No. 1  
 ID 4570-15-71  
 Added Sheet 90A  
 May 7, 2015

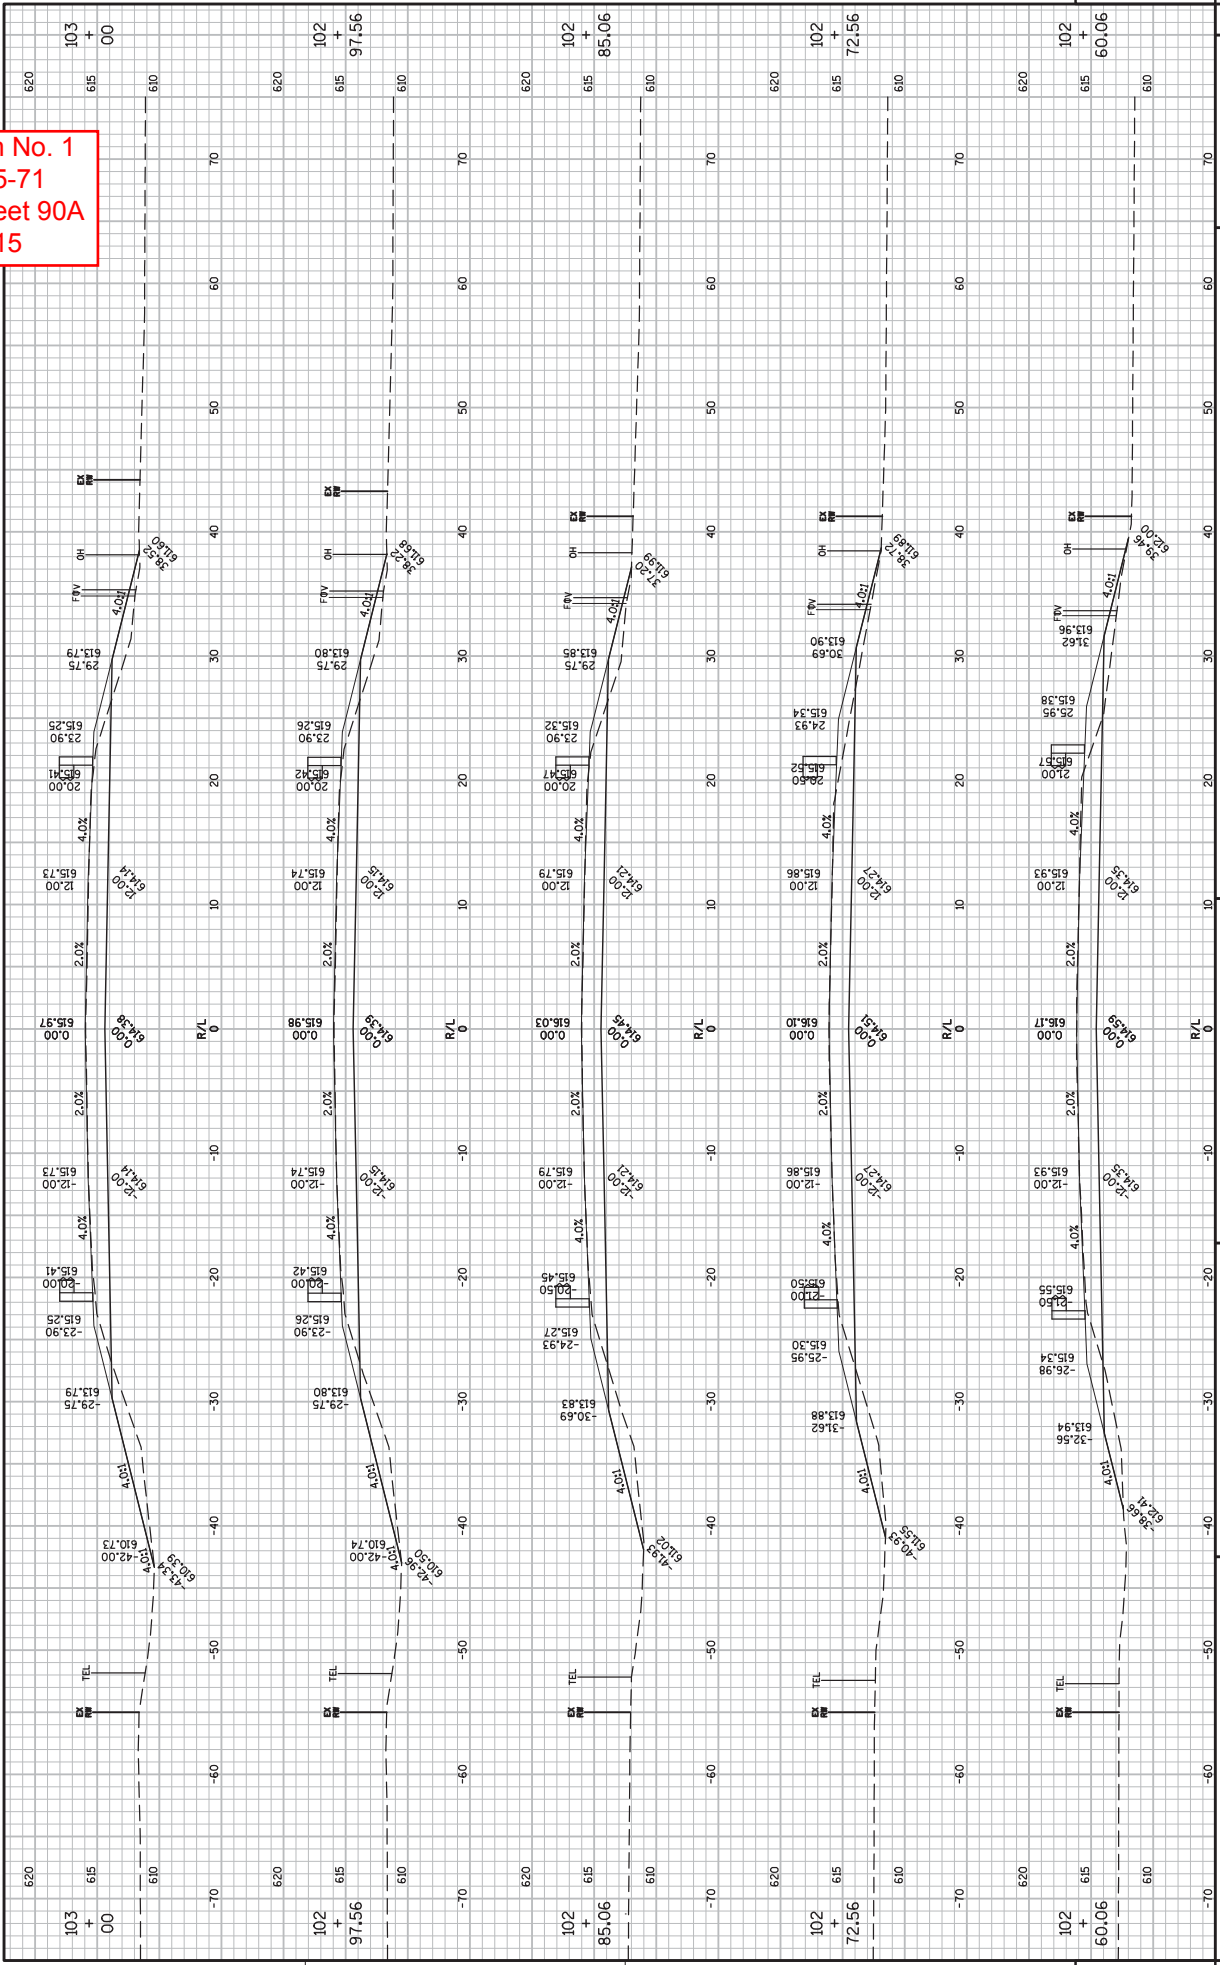


PROJECT NO: 4570-15-71  
 COUNTY: MANITOWOC  
 HWY: STH 42  
 CROSS SECTIONS: STH 42  
 SHEET 90A  
 E

FILE NAME : F:\NTR\JOBS\E211344\ACTVIL 3D 2014\SHEETS\PLAN\457015\_090200\_XS.DWG  
 STH 42 XS - 45701571\_0902002\_XS  
 PLOT DATE : 10/2/2014 2:38 PM  
 PLOT BY : DAVE FERRY  
 PLOT NAME :  
 PLOT SCALE : 1 IN:10 FT  
 WSDOT/CADD SHEET 49

Addendum No. 1  
 ID 4570-15-71  
 Added Sheet 90B  
 May 7, 2015

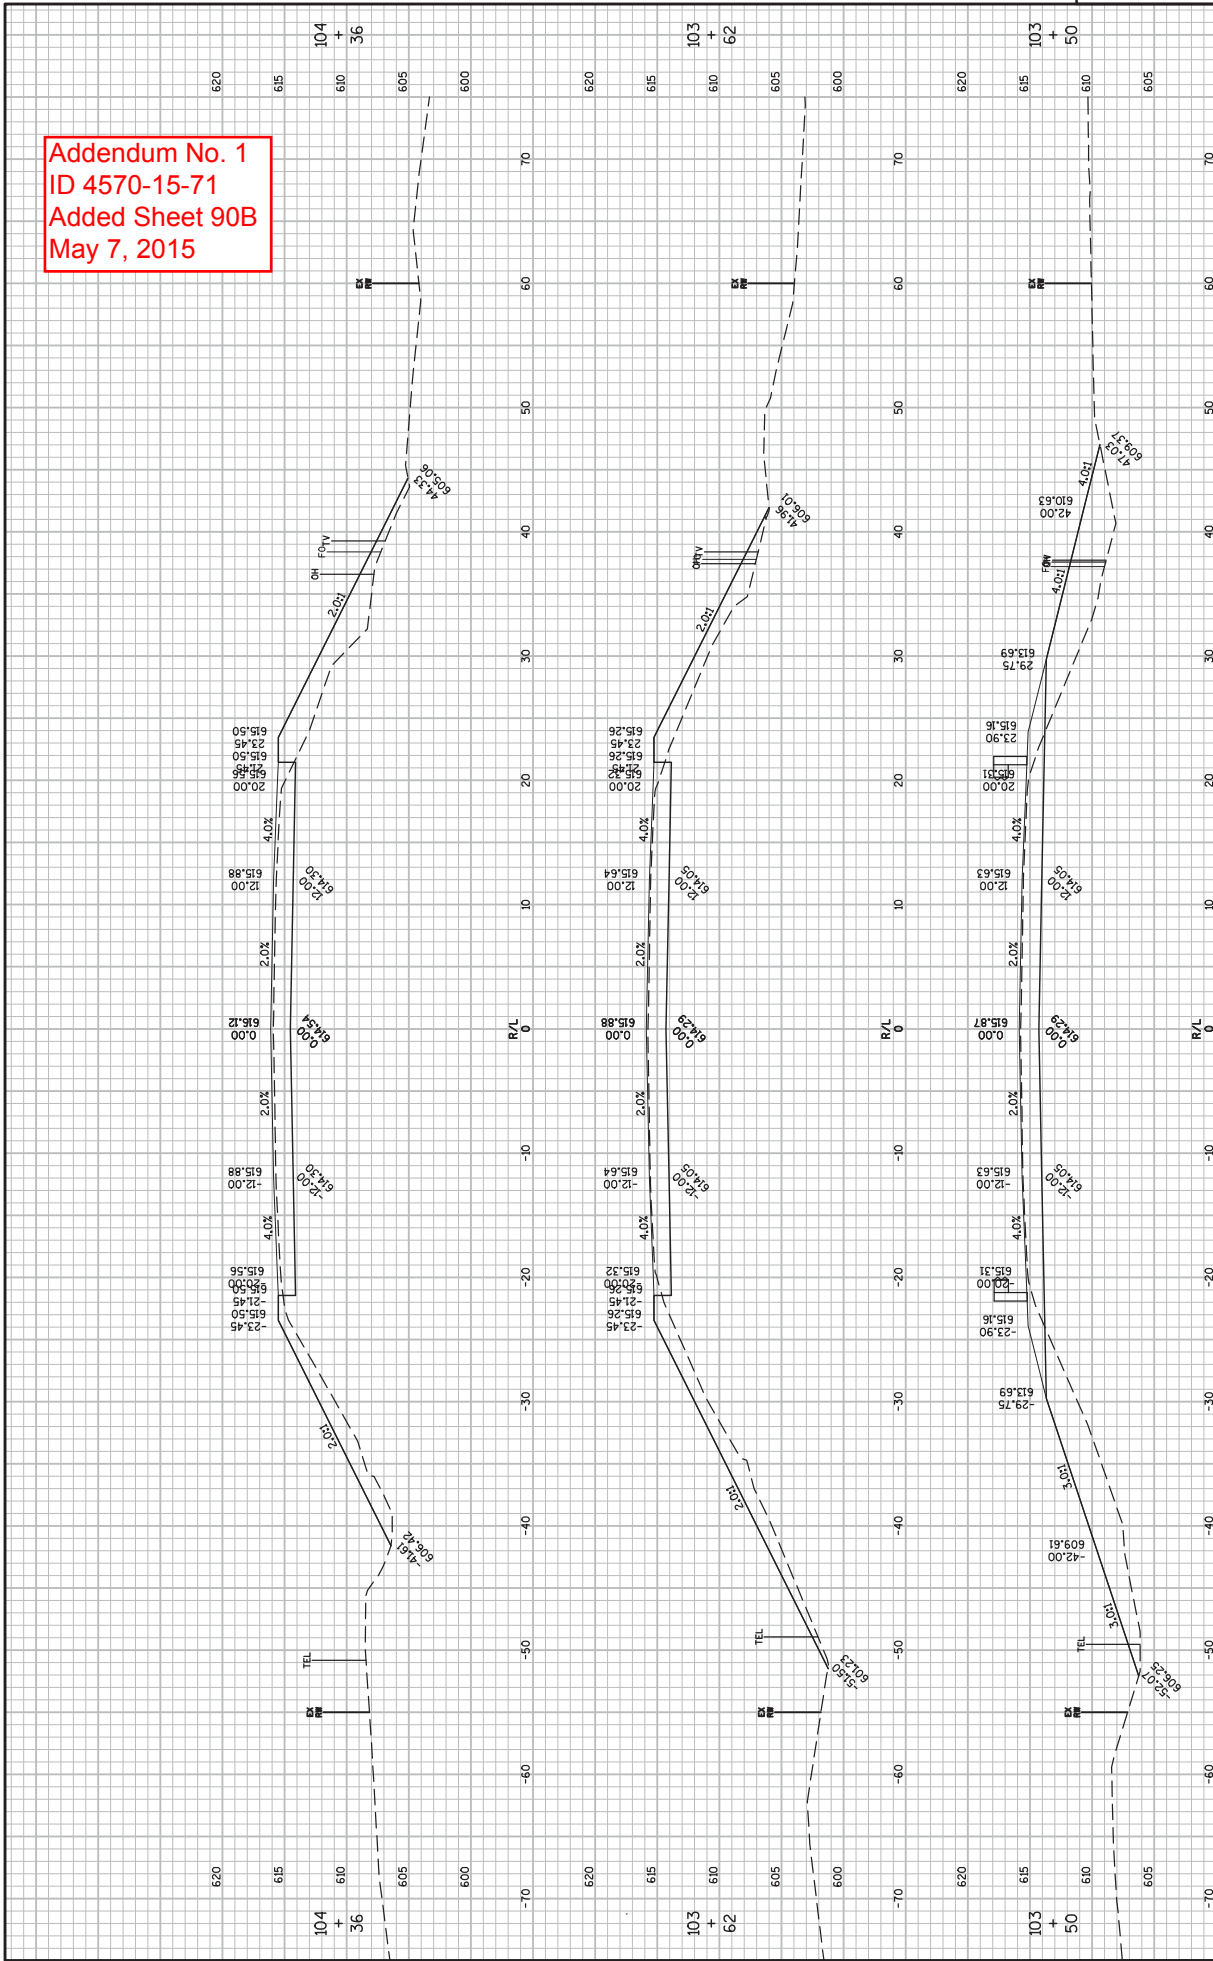

Addendum No. 1  
ID 4570-15-71  
Added Sheet 90C  
May 7, 2015

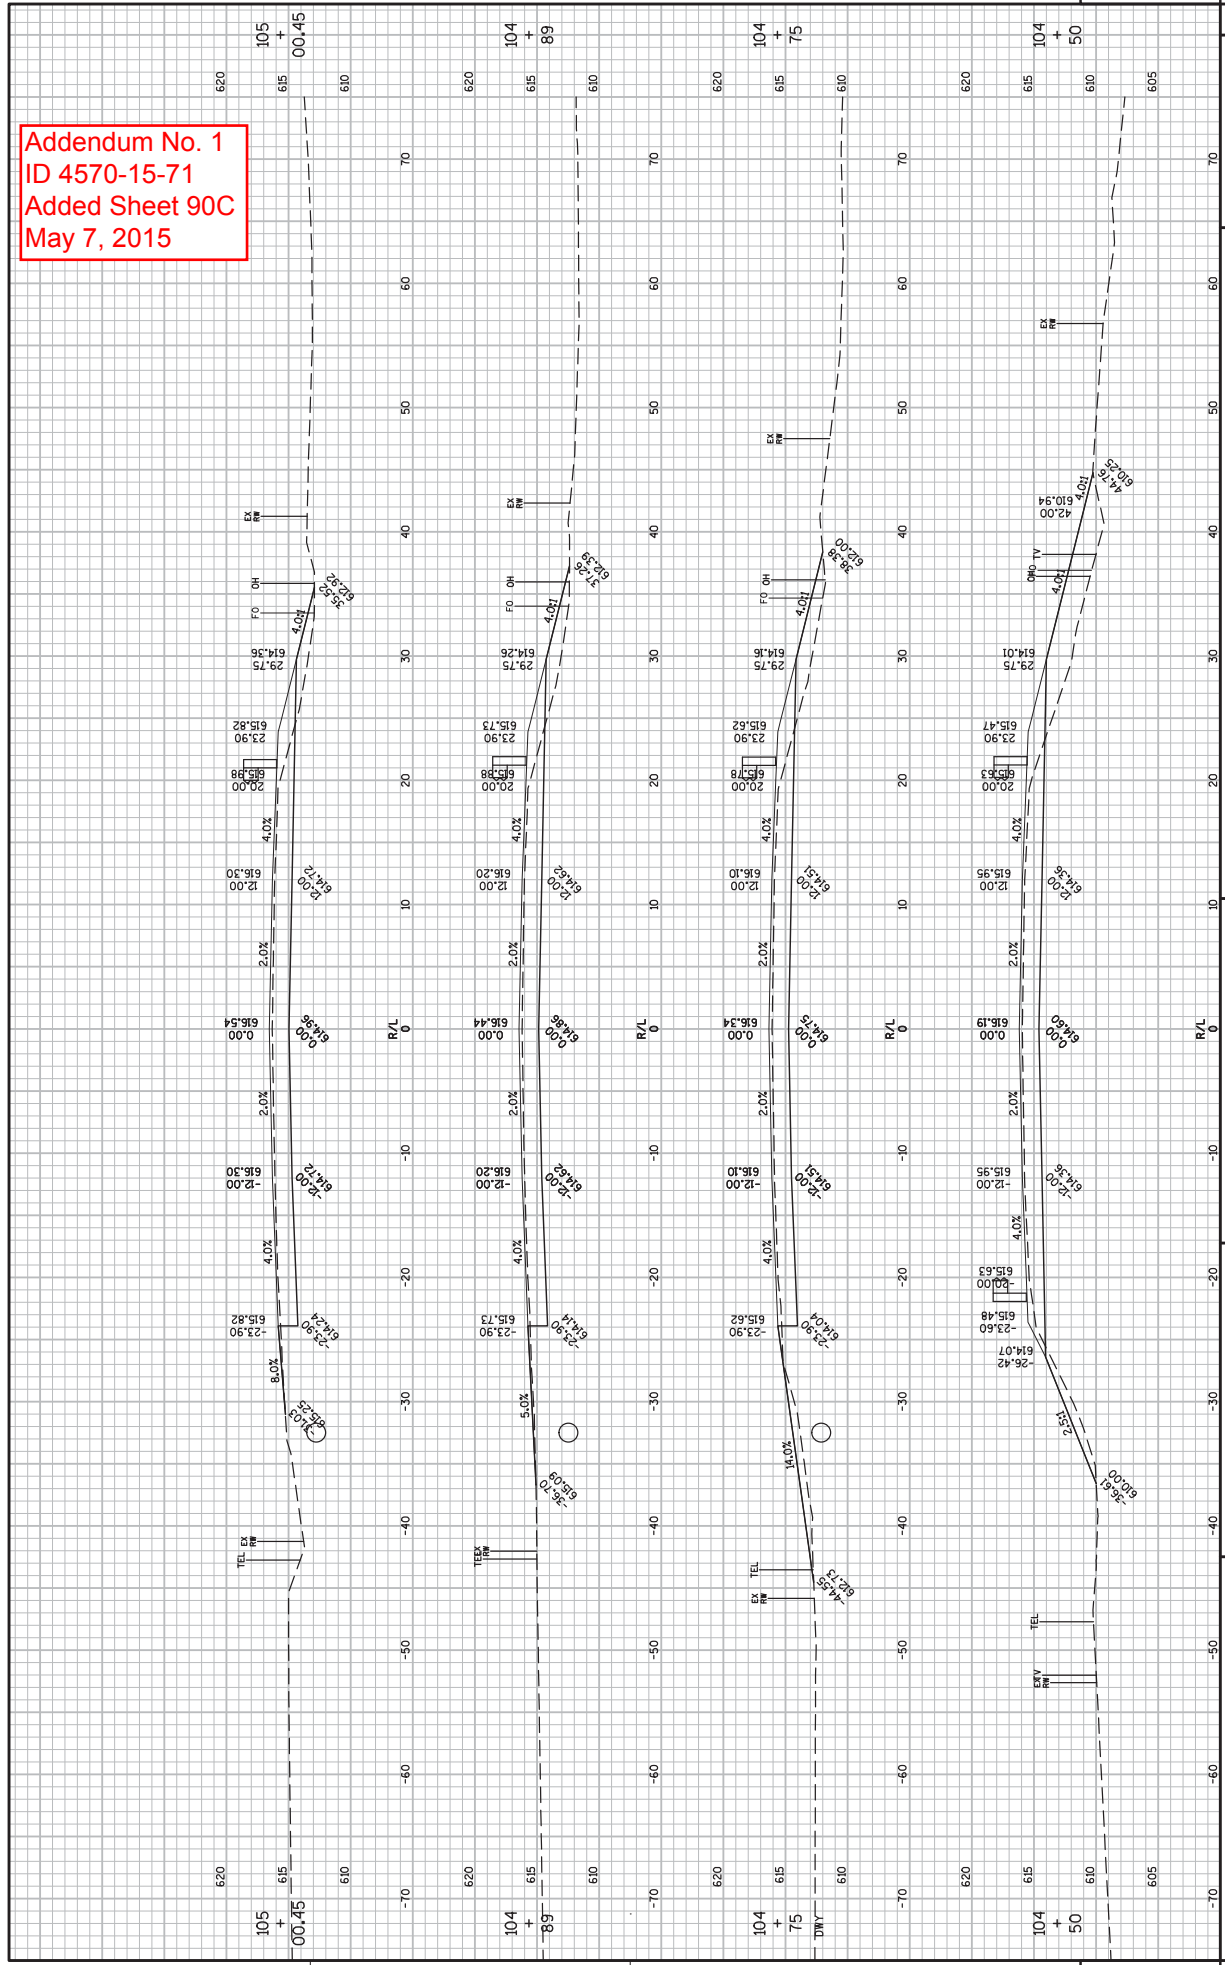

PROJECT NO: 4570-15-71

HWY: STH 42

COUNTY: MANITOWOC

CROSS SECTIONS: STH 42

SHEET 90C

E

FILE NAME : F:\NTR\JOBS\E211344\ACTVIL 3D 2014\SHEETSP\MAN457015\_090200.XS.DWG  
STH 42 XS - 45701571\_0902004\_XS


PLOT DATE : 1/5/2015 1:32 PM

PLOT BY : DAVE FERRY


PLOT SCALE : 1 IN:10 FT

WSDOT/CADD SHEET 49

Addendum No. 1  
 ID 4570-15-71  
 Added Sheet 90D  
 May 7, 2015

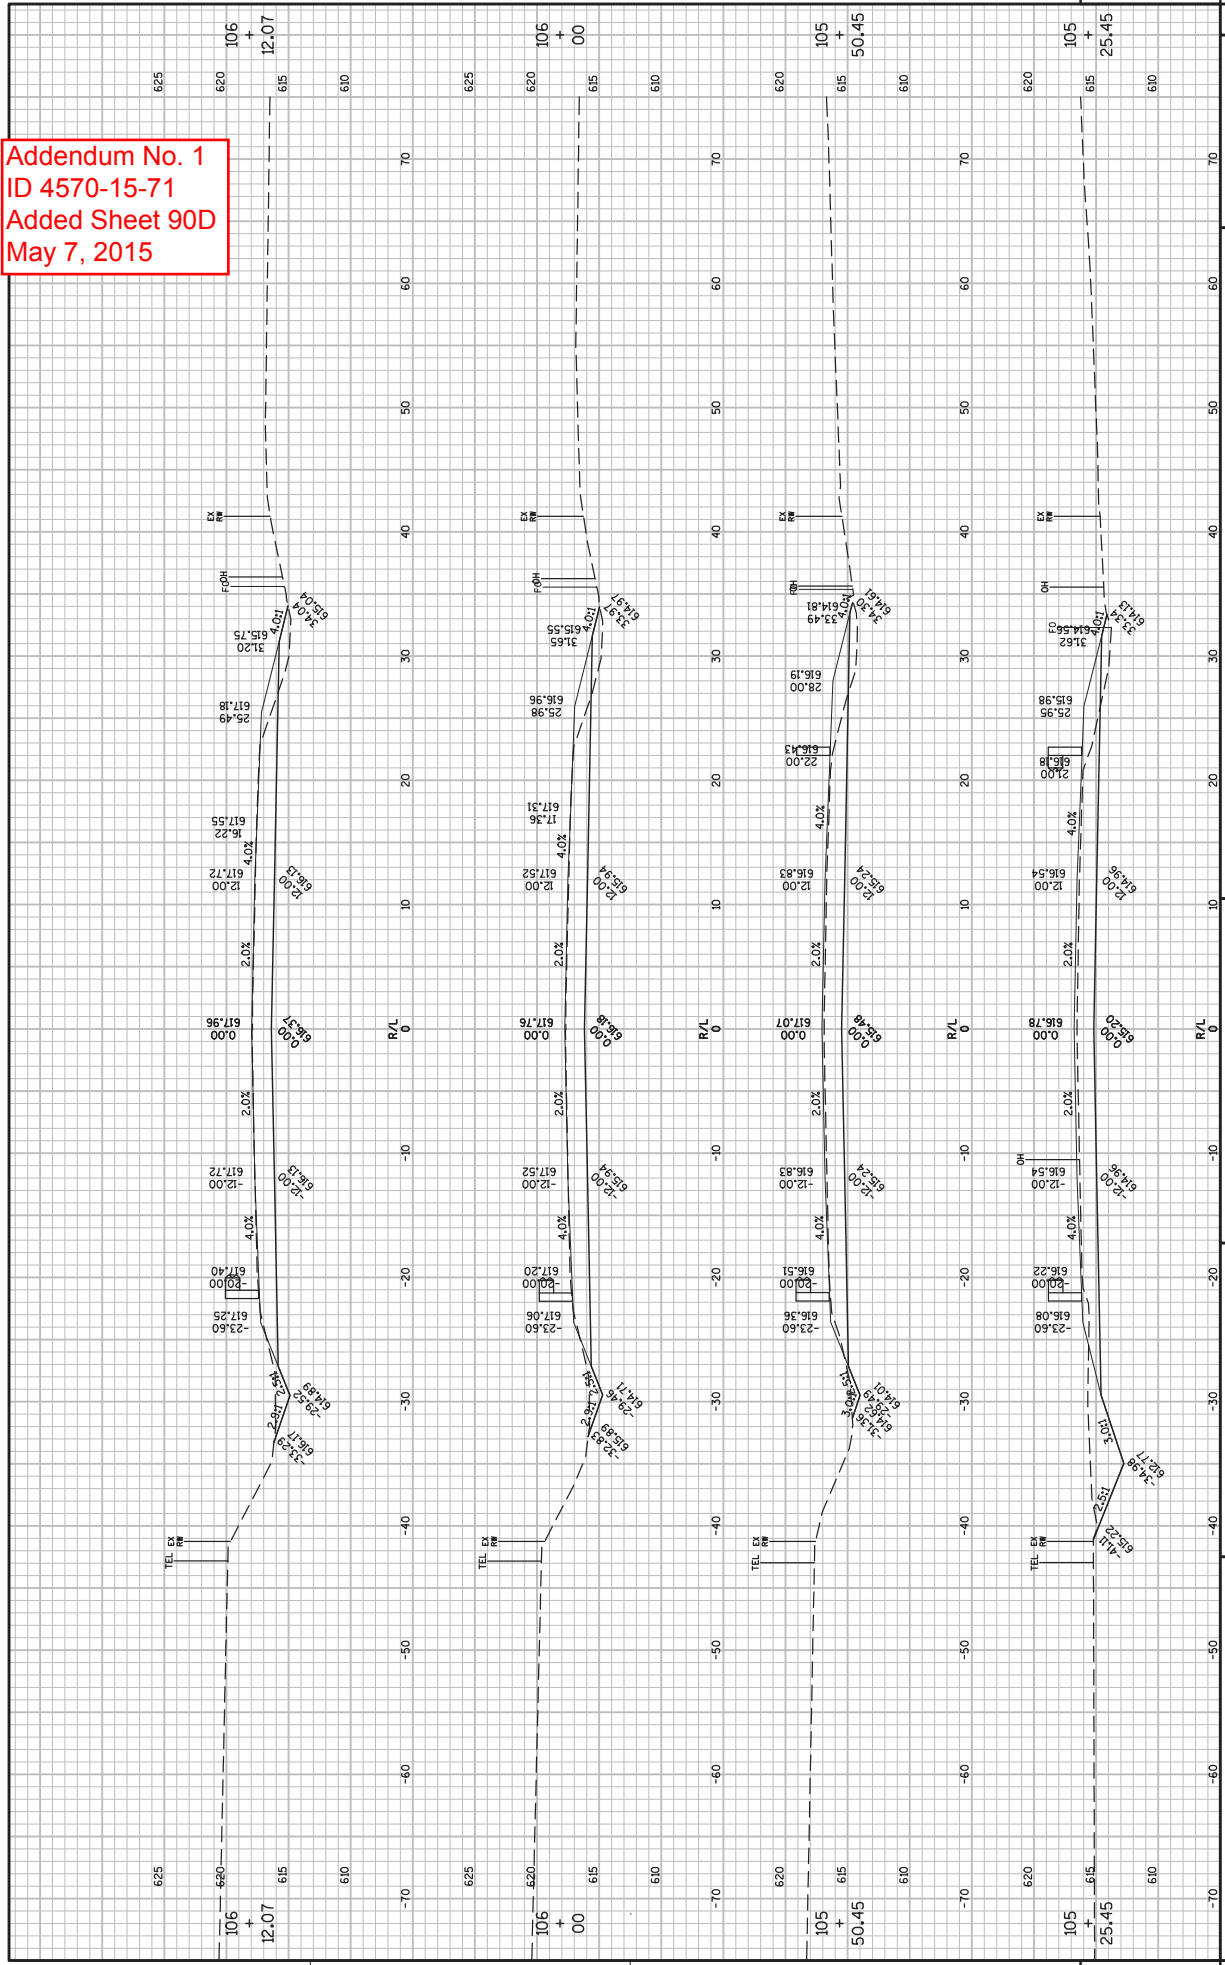

Addendum No. 1  
ID 4570-15-71  
Added Sheet 90E  
May 7, 2015

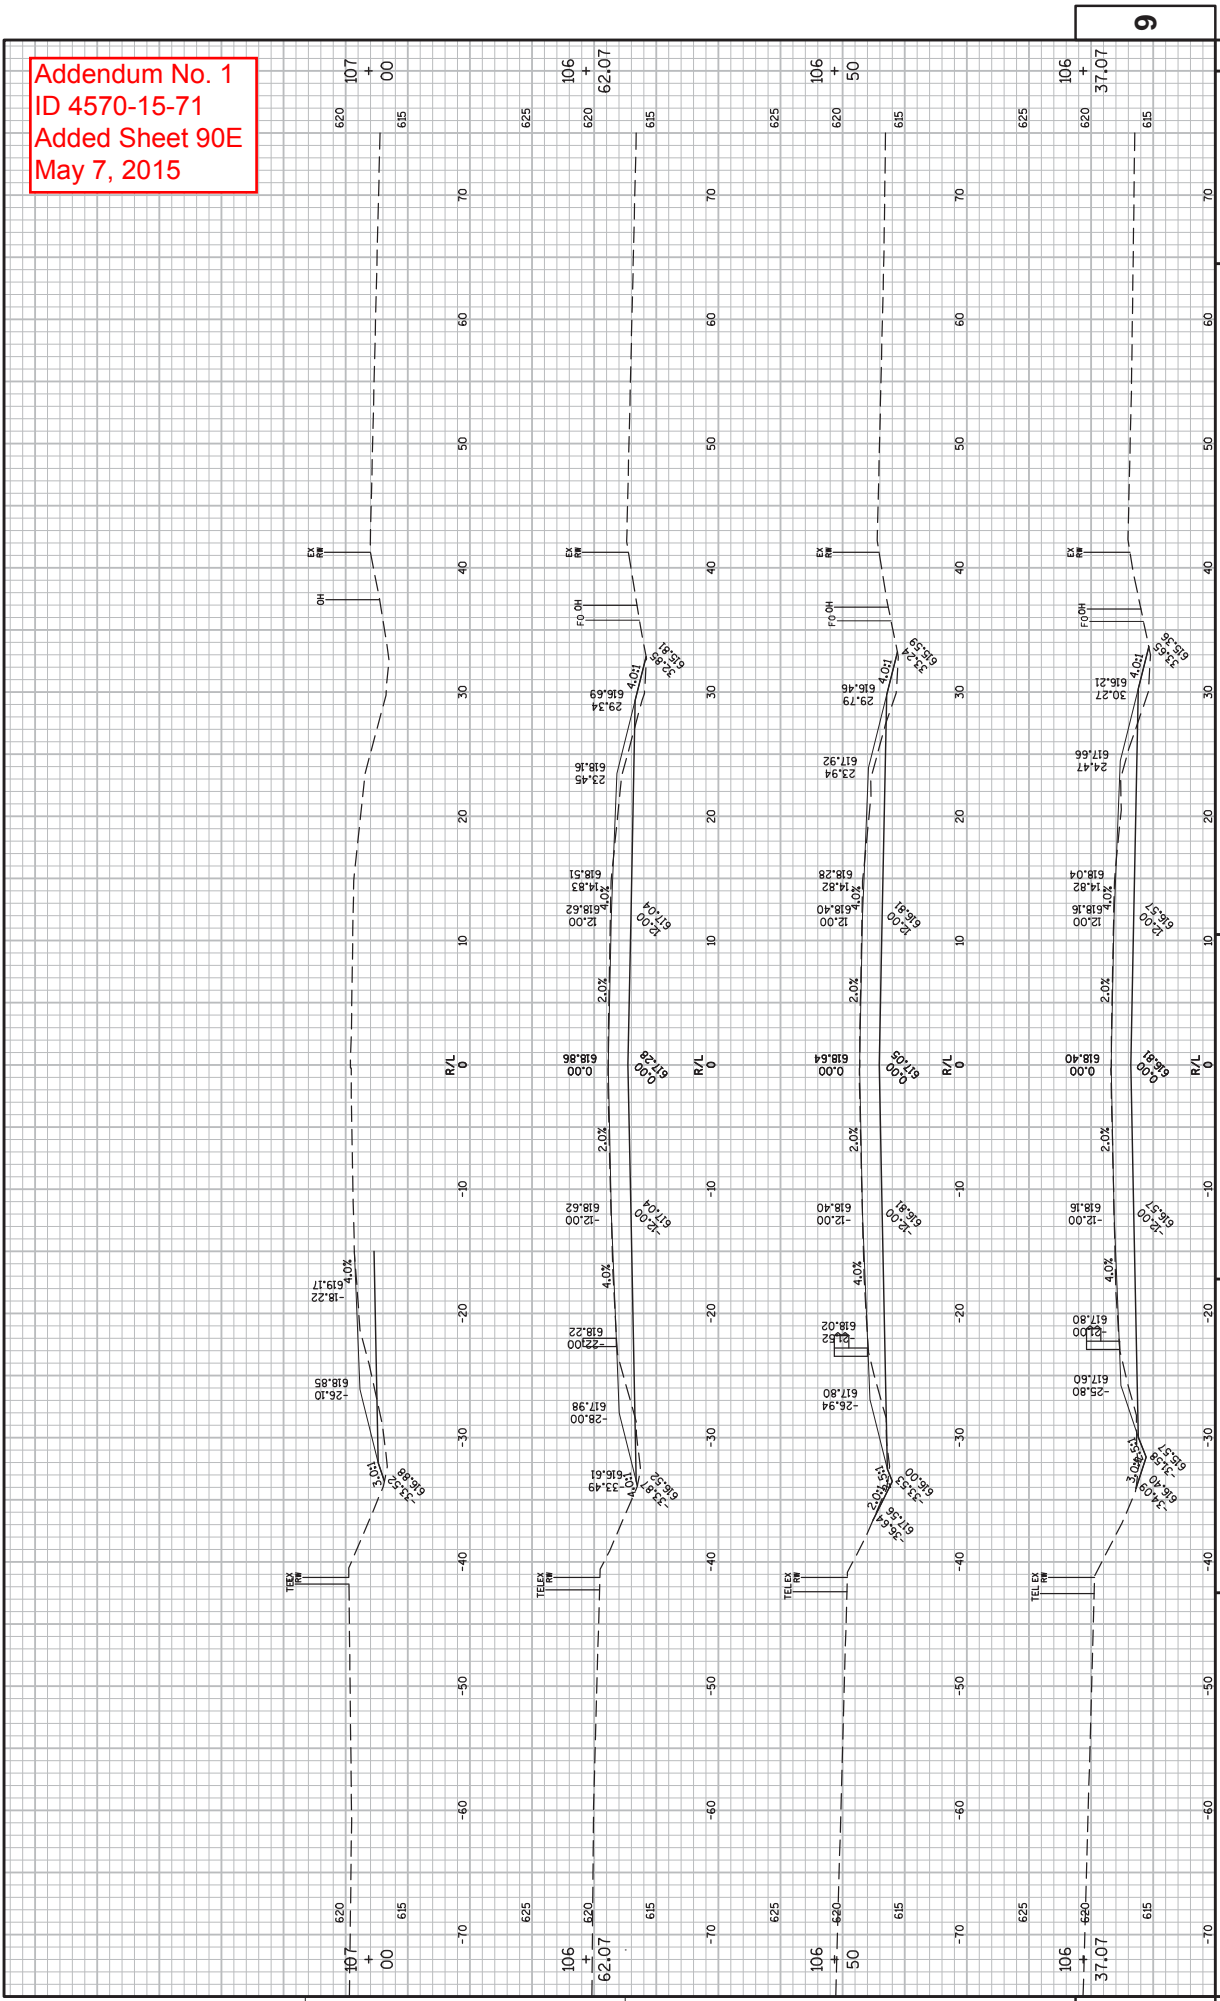

PROJECT NO: 4570-15-71

HWY: STH 42

COUNTY: MANITOWOC

CROSS SECTIONS: STH 42

SHEET 90E

E

FILE NAME : F:\NTR\JOBS\E21134\ACTVIL 3D 2014\SHEETS\PLAN\457015\_090200.XS.DWG

PLOT DATE : 1/5/2015 1:33 PM

PLOT BY : DAVE FERRY

PLOT NAME :

PLOT SCALE : 1 IN:10 FT

WSDOT/CADD/SHEET 49