



Wisconsin Department of Transportation

July 30, 2020

Division of Transportation Systems Development
Bureau of Project Development
4822 Madison Yards Way, 4th Floor South
Madison, WI 53705

Telephone: (608) 266-1631
Facsimile (FAX): (608) 266-8459

NOTICE TO ALL CONTRACTORS:

Proposal #11: 6999-10-60
Rothschild - Schofield
Everest Drive to Schofield Ave
BUS 51
Marathon County

6999-10-61
Rothschild - Schofield
E Grand Ave to Eau Claire Rvr Bridge
BUS 51
Marathon County

Letting of August 11, 2020

This is Addendum No. 01, which provides for the following:

Schedule of Items:

Added Bid Item Quantities					
Bid Item	Item Description	Unit	Old Quantity	Revised Quantity	Proposal Total
637.2210	Signs Type II Reflective H	SF	0	14	14

Plan Sheets:

Added Plan Sheets	
Plan Sheet	Plan Sheet Title (brief description of why sheet was added)
20A	Permanent Signing
58A	Miscellaneous Quantity
102A	Sign Plate R3-5

Schedule of Items

Attached, dated July 29, 2020, are the revised Schedule of Items Page 4.

Plan Sheets

The following 8½ x 11-inch sheets are attached and made part of the plans for this proposal:
Added: 20A, 58A, and 102A.


The responsibility for notifying potential subcontractors and suppliers of these changes remains with the prime contractor.

Sincerely,

Mike Coleman

Proposal Development Specialist
Proposal Management Section

END OF ADDENDUM

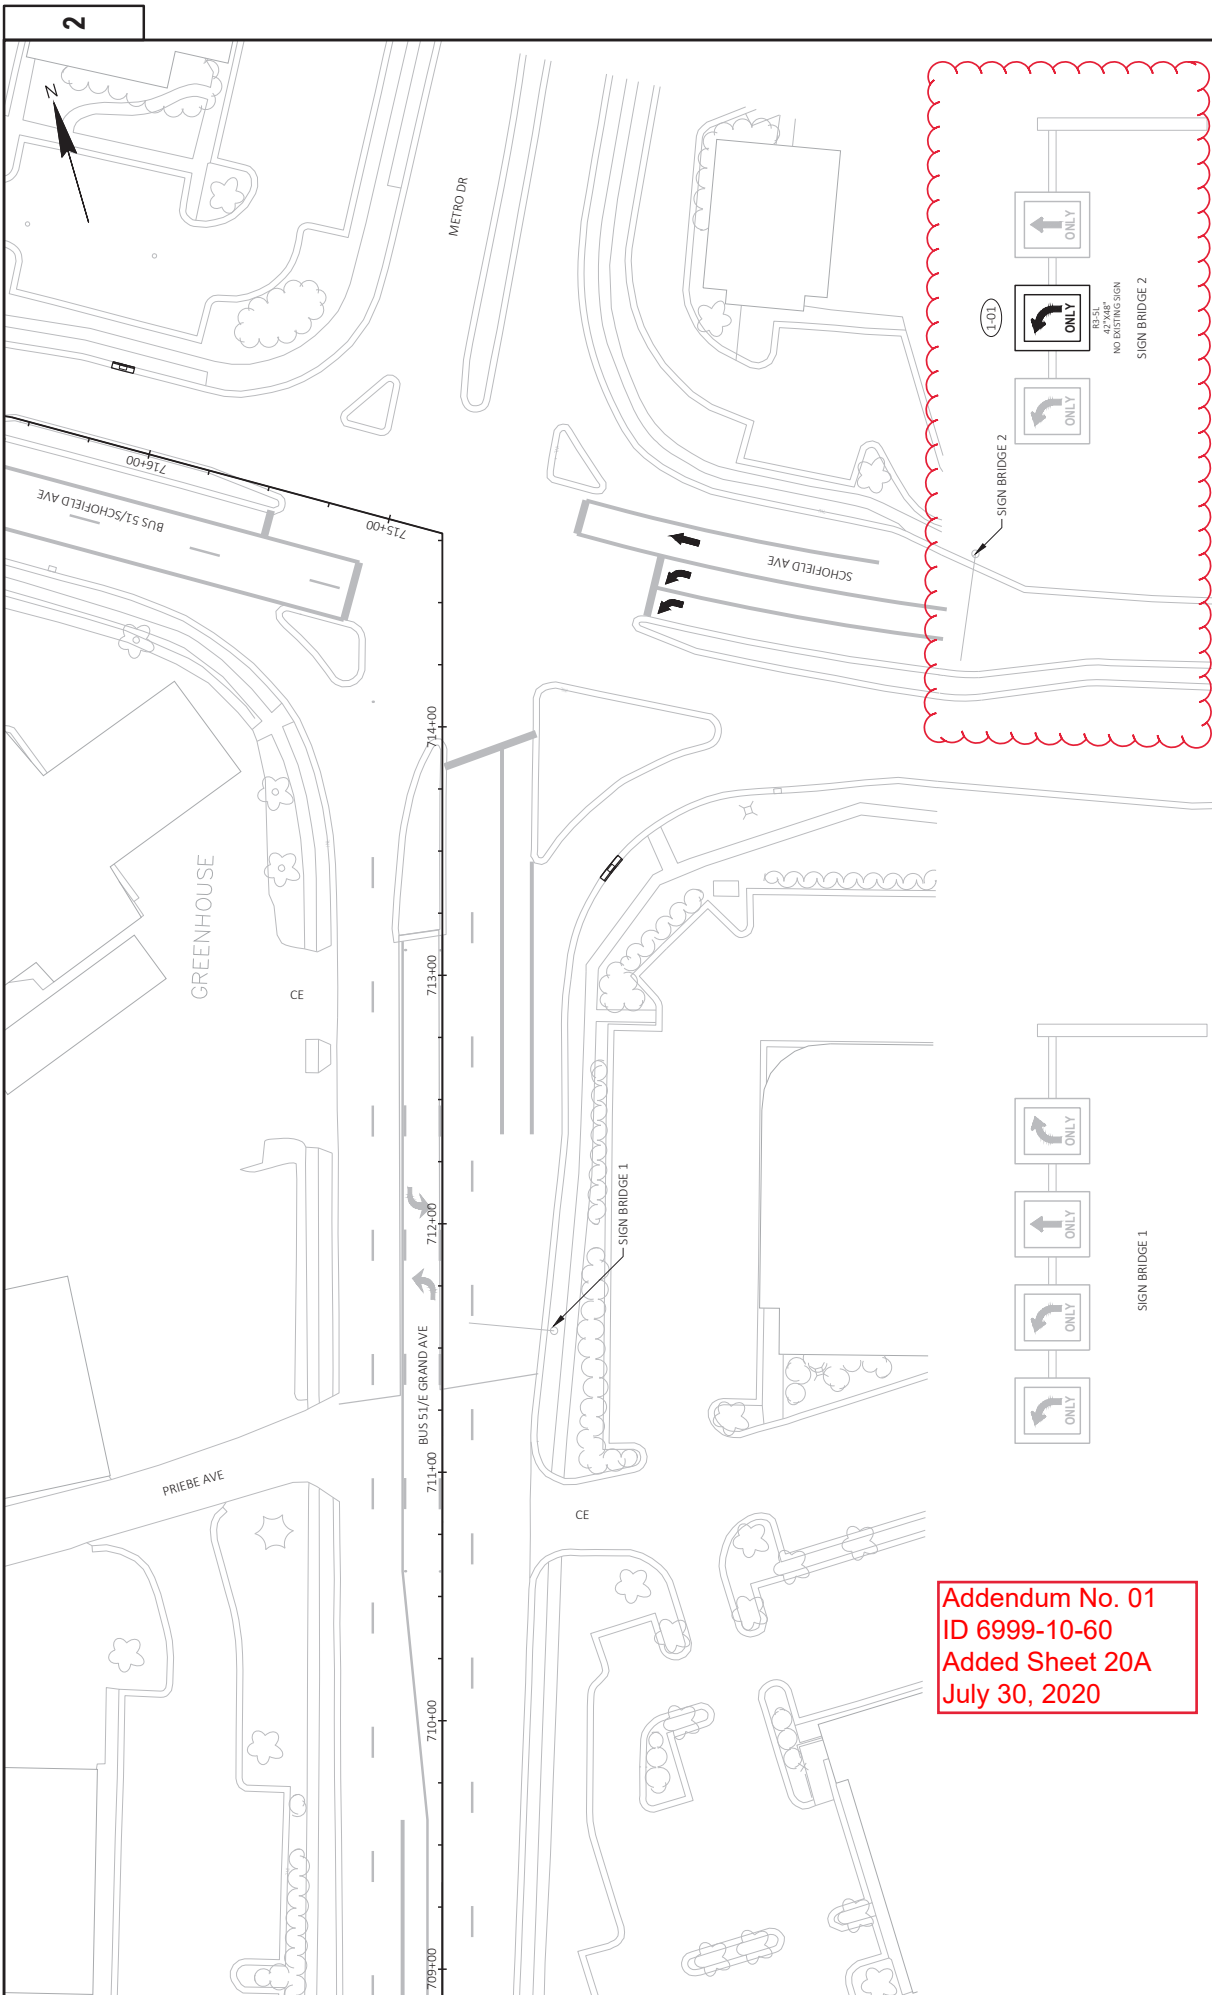

Addendum No. 01
 ID 6999-10-60
 Added Sheet 20A
 July 30, 2020

2

2

PROJECT NO: 6999-10-60	COUNTY: MARATHON	PERMANENT SIGNING	SHEET 20A	E
FILE NAME: N:\PDS\3D\6999\B0\SHEETS\PLAN\02\30-FPS\DWG LAYOUT NAME - 01	HWY: BUS 51	FLOT BY: GRILING, ZACHARY P	PLOT SCALE: 1 IN=30 FT	WIS007/CADD/SHEET 42
	PLOT DATE: 7/29/2020 9:43 AM			


Addendum No. 01
ID 6999-10-60
Added Sheet 58A
July 30, 2020

SIGNS TYPE II


SIGN NO.	SIGN CODE	MESSAGE	SIZE	REFLECTIVE H SF	REMARKS
1-01	R3-5L	LT ARROW, ONLY	42"X48"	14.00	INSTALL ON EXISTING SIGN BRIDGE 2 - NO EXISTING SIGN
TOTALS				<u>14.00</u>	

NOTES

1. Sign is Type II - Type H Reflective - reference WIS DOT Standard Specification for HIGHWAY and STRUCTURE CONSTRUCTION latest edition.
2. Color:
Background - White
Message - Black
3. Message Series - D
4. Corners may be square or rounded when base material is plywood. When base material is metal, the corners shall be rounded.
5. R3-5R is the same as R3-5L except curved portion of arrow points right.
6. The 6" border is non-reflective black.

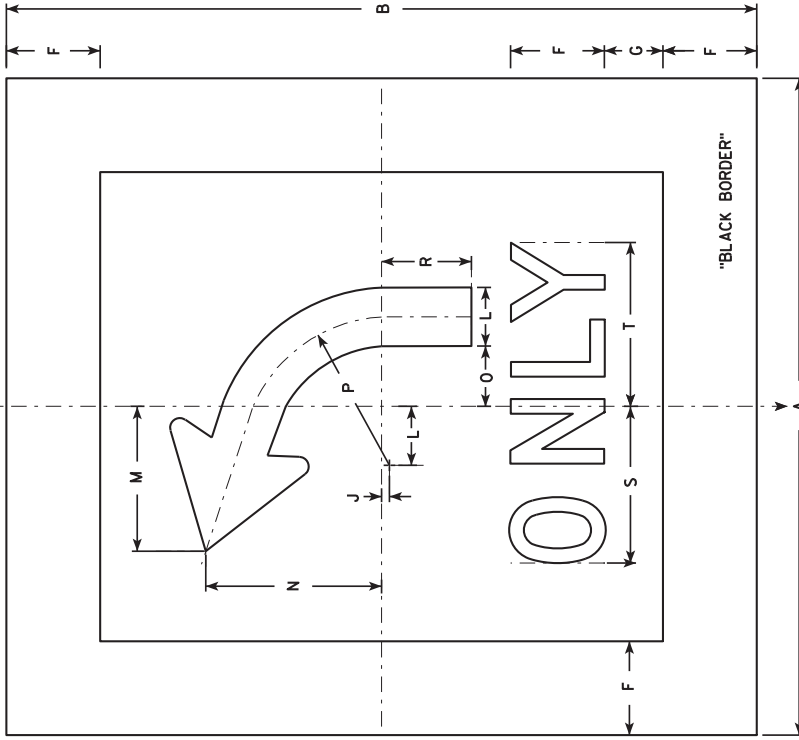

R3-5L

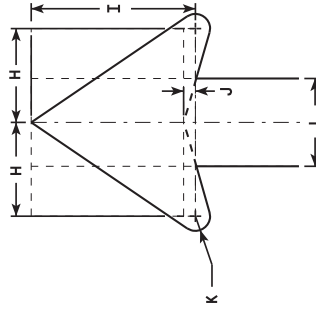

ARROW DETAIL

Addendum No. 01
ID 6999-10-60
Added Sheet 102A
July 30, 2020

SIZE	A	B	C	D	E	F	G	H	I	J	K	L	M	N	O	P	Q	R	S	T	U	V	W	X	Y	Z	sq. ft.
1																											
2S	42	48				6	3 3/4	4	7	1/2	5/8	3 3/4	9 1/4	11 1/4	3 7/8	9 1/2	5 3/4	10	10 1/2								1.26
2M	42	48				6	3 3/4	4	7	1/2	5/8	3 3/4	9 1/4	11 1/4	3 7/8	9 1/2	5 3/4	10	10 1/2								1.26
3																											
4																											
5																											

STANDARD SIGN

R3-5

WISCONSIN DEPT OF TRANSPORTATION

APPROVED *Matthew R. Rauch*
for State Traffic Engineer

DATE 2/24/11 PLATE NO. R3-5L6

SHEET NO: 102A E

COUNTY: _____

HWY: _____

PROJECT NO: _____

FILE NAME : C:\User\PROJECTS\T...s\hd\plate\R35.DGN PLOT DATE : 24-FEB-2011 14:53 PLOT BY : mgusjo PLOT NAME : _____ PLOT SCALE : 7.94539111.000000 WISDOT/CADDIS SHEET 42



Proposal Schedule of Items

Proposal ID: 20200811011 Project(s): 6999-10-60, 6999-10-61

Federal ID(s): N/A, N/A

SECTION: 0001

Contract Items

Alt Set ID:

Alt Mbr ID:

Proposal Line Number	Item ID Description	Approximate Quantity and Units	Unit Price	Bid Amount
0096	649.0150 Temporary Marking Line Removable Tape 4-Inch	1,155.000 LF	_____.	_____.
0098	649.0250 Temporary Marking Line Removable Tape 8-Inch	589.000 LF	_____.	_____.
0100	649.0960 Temporary Marking Removable Mask Out Tape 6-Inch	184.000 LF	_____.	_____.
0102	649.0970 Temporary Marking Removable Mask Out Tape 10-Inch	249.000 LF	_____.	_____.
0104	650.8000 Construction Staking Resurfacing Reference	9,694.000 LF	_____.	_____.
0106	690.0250 Sawing Concrete	254.000 LF	_____.	_____.
0108	740.0440 Incentive IRI Ride	13,600.000 DOL	1.00000	13,600.00
0110	SPV.0060 Special 01. Adjusting Inlet Covers Modified	19.000 EACH	_____.	_____.
0112	SPV.0090 Special 01. Grading, Shaping and Finishing for Curb & Gutter Replacement	119.000 LF	_____.	_____.
0114	637.2210 Signs Type II Reflective H	14.000 SF	_____.	_____.
Section: 0001			Total:	_____.
			Total Bid:	_____.

