



Wisconsin Department of Transportation

March 31, 2021

Division of Transportation Systems Development

Bureau of Project Development
4822 Madison Yards Way, 4th Floor South
Madison, WI 53705

Telephone: (608) 266-1631
Facsimile (FAX): (608) 266-8459

NOTICE TO ALL CONTRACTORS:

**Proposal #01: 1067-01-85, WISC 2021016
Lake Mills – Oconomowoc
UP RR Bridges B-28-0018, B-28-0019
IH 94
Jefferson County**

**1067-04-60, 2021017
Lake Mills – Oconomowoc
Rest Area 13 to Hillside Dr
IH 94
Jefferson County**

**1067-04-72, WISC 2021018
Lake Mills – Oconomowoc
STH 26 to East County Line
IH 94
Jefferson County**

Letting of April 13, 2021

This is Addendum No. 01, which provides for the following:

Plan Sheets, ID 1067-04-72:

Revised Plan Sheets	
Plan Sheet	Plan Sheet Title (brief description of changes to sheet)
30	Traffic Control (removed callout for Removing HMA Pavement Notched Wedge Longitudinal Joint Milling, added callout Notched Wedge Joint See SDD HMA Longitudinal Joints)

Plan Sheets

The following 8½ x 11-inch sheets are attached and made part of the plans for this proposal:
Revised: 30 (ID 1067-04-72)

The responsibility for notifying potential subcontractors and suppliers of these changes remains with the prime contractor.


Sincerely,

Mike Coleman

Proposal Development Specialist
Proposal Management Section

END OF ADDENDUM

Addendum No. 01
 ID 1067-04-72
 Revised Sheet 30
 March 31, 2021

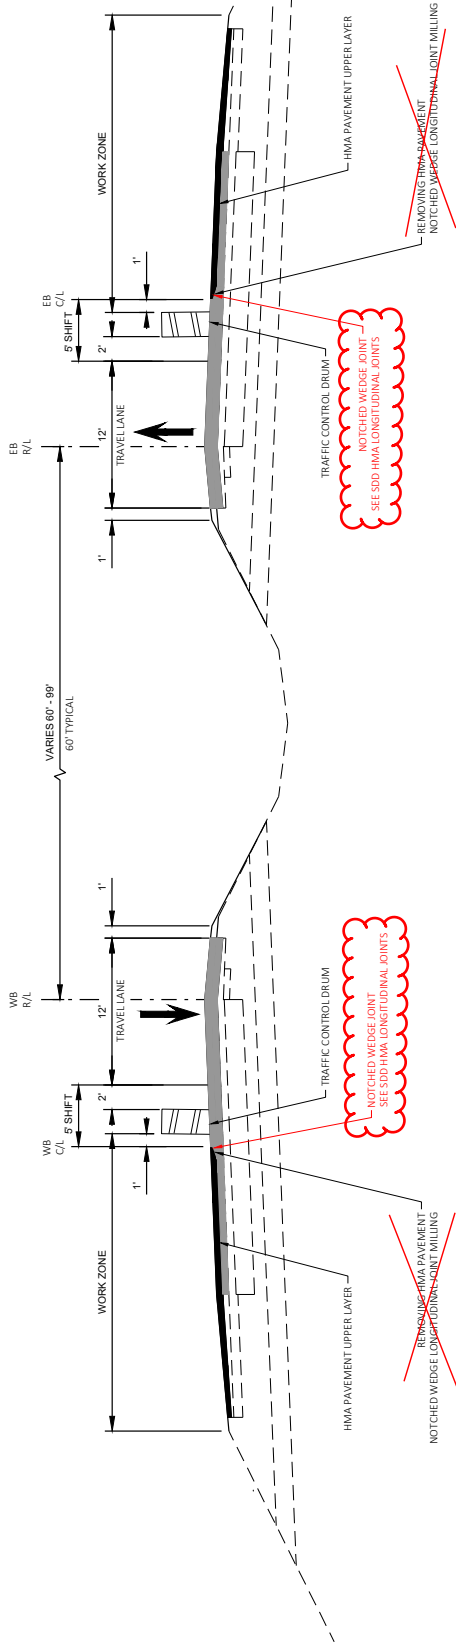

STAGE 1D NIGHTTIME
 IH 94


STAGE 2D NIGHTTIME
 IH 94

NOTE:
 PAVEMENT MARKING TO BE INSTALLED PRIOR TO OPENING TRAVEL LANES AT THE END OF EACH NIGHT

STAGE 3A/A4 INSTALL PERMANENT PAVEMENT MARKING ON THE EB/WB INSIDE LANE, TRAFFIC ON OUTSIDE LANE/SHOULDER.

STAGE 3B/B4 INSTALL PERMANENT PAVEMENT MARKING ON THE EB/WB OUTSIDE LANE, TRAFFIC ON INSIDE LANE/SHOULDER.

SEE SDD "PAVEMENT MARKING (RAMPS AND GORES)" FOR TEMPORARY MARKING LAYOUT. 24" WHITE CHEVRON MARKINGS NOT REQUIRED.

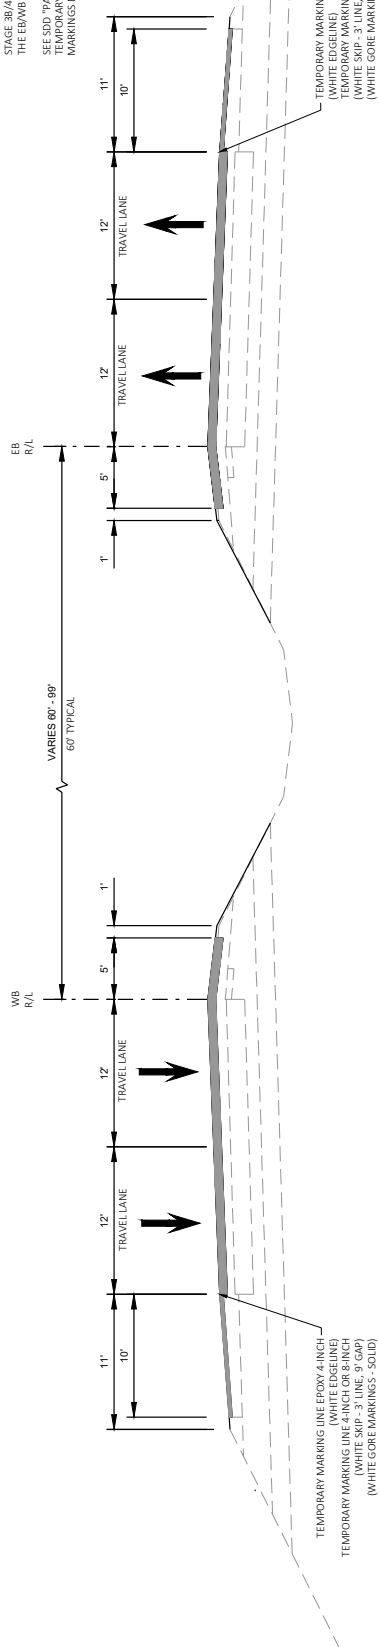

STAGE 1D DAYTIME
 IH 94

STAGE 2D DAYTIME
 IH 94

