



Wisconsin Department of Transportation

November 29, 2021

Division of Transportation Systems Development

Bureau of Project Development
4822 Madison Yards Way, 4th Floor South
Madison, WI 53705

Telephone: (608) 266-1631
Facsimile (FAX): (608) 266-8459

NOTICE TO ALL CONTRACTORS:

Proposal #34: 1166-04-82, WISC 2022091
Portage - Coloma
(Columbia Co Ln to Waushara Co Ln, NB)
IH 39
Marquette County

Letting of December 14, 2021

This is Addendum No. 01, which provides for the following:

Schedule of Items:

Revised Bid Item Quantities					
Bid Item	Item Description	Unit	Old Quantity	Revised Quantity	Proposal Total
204.0115	Removing Asphaltic Surface Butt Joints	SY	3,954	-3,472	482

Added Bid Item Quantities					
Bid Item	Item Description	Unit	Old Quantity	Revised Quantity	Proposal Total
204.0105	Removing Pavement Butt Joints	SY	0	3,472	3,472

Plan Sheets:

Revised Plan Sheets	
Plan Sheet	Plan Sheet Title (brief description of changes to sheet)
12	The Butt Joint Detail was revised to clarify the butt joint operations by indicating locations along the project where the detail applies, proposed depths at centerline and 12' offset from centerline, where the Removing Asphaltic Surface Butt Joint limits are, and where the Removing Asphaltic Surface Milling limits are.
15	The Existing Overlay & Approach Slab Tapers at Centerline construction detail was revised to clarify that the detail applied to STH 23 West, and that the existing pavement within the 50' existing bridge overlay taper is HMA Pavement. The Proposed Overlay & Approach Slab Tapers at Centerline construction detail was revised to clarify that the detail applied to STH 23 West, that the variable depth removal of concrete in the 50' bridge overlay taper is conducted under the Removing Pavement Butt Joint item, and clarified the limits of Removing Asphaltic Surface Milling.

83	Miscellaneous Quantities plan sheet was revised to update revisions to the Removing Asphaltic Surface Butt Joints based on the changes to plan sheet 15 and to add the Miscellaneous Quantity for Removing Pavement Butt Joints based on the changes to plan sheet 15.
----	--

Schedule of Items

Attached, dated November 29, 2021, are the revised Schedule of Items Pages 1 and 9.

Plan Sheets

The following 8½ x 11-inch sheets are attached and made part of the plans for this proposal:

Revised: 12, 15, and 83

The responsibility for notifying potential subcontractors and suppliers of these changes remains with the prime contractor.


Sincerely,

Mike Coleman


Proposal Development Specialist
Proposal Management Section

END OF ADDENDA

Addendum No. 01
 ID 1166-04-82
 Revised Sheet 12
 November 29, 2021

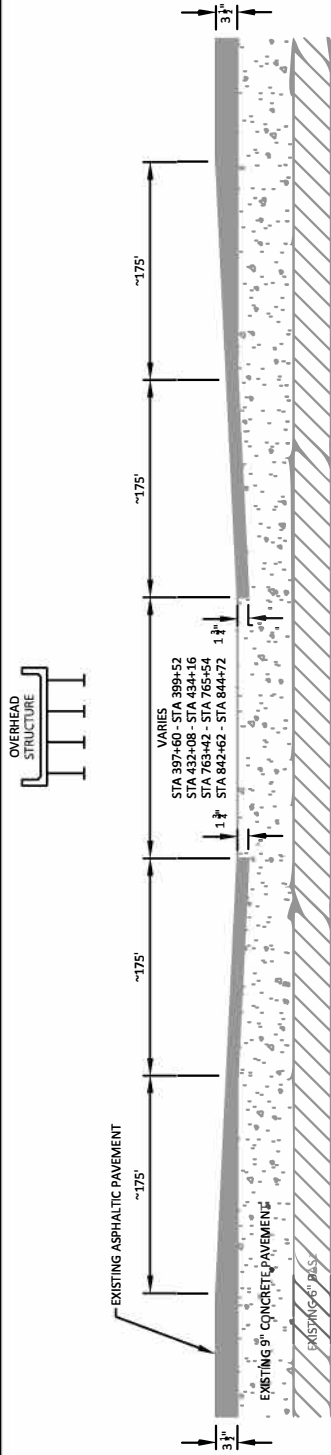


EXISTING PROFILE ALONG REFERENCE LINE

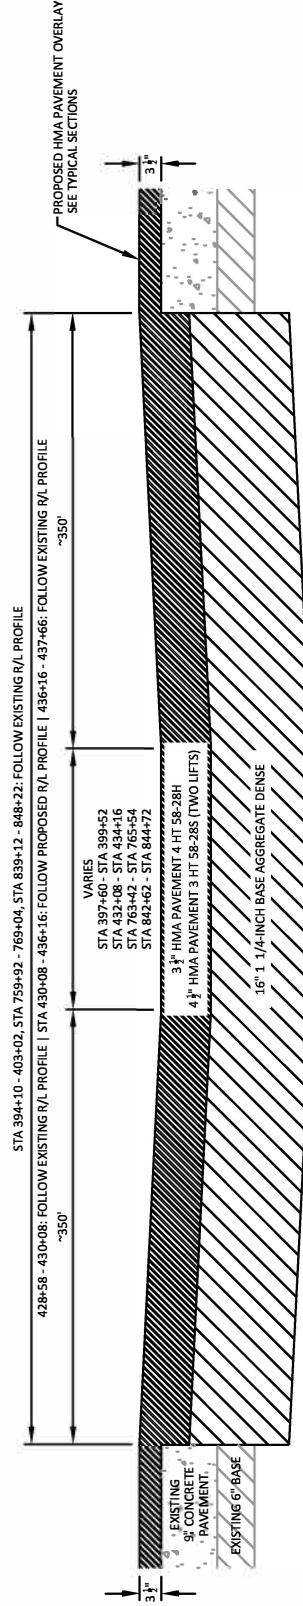


PROPOSED PROFILE ALONG REFERENCE LINE

DETAIL FOR PAVEMENT REPLACEMENT AT OVERHEAD STRUCTURES

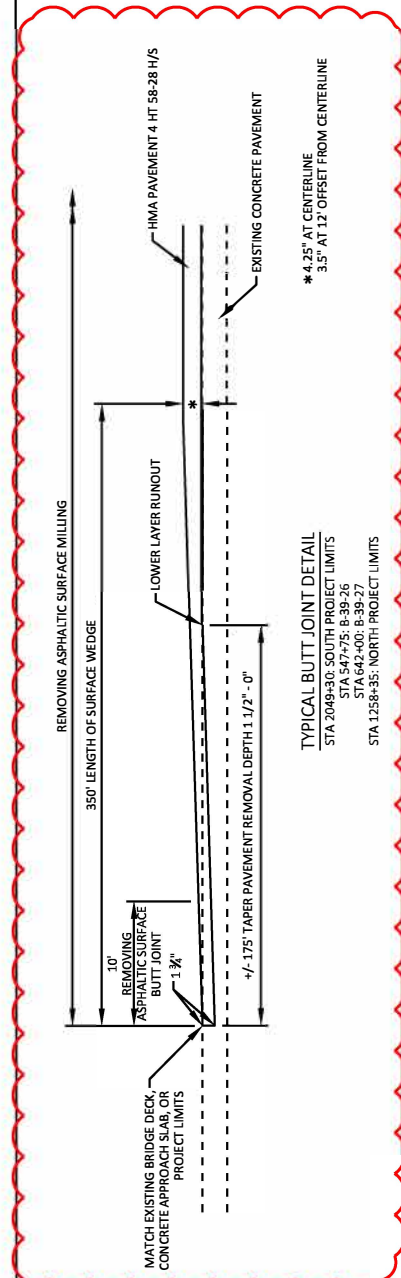


TYPICAL BUTT JOINT DETAIL
 STA 2049+30: SOUTH PROJECT LIMITS
 STA 347+25: 8+38+26
 STA 624+00: 8+57+00
 STA 1258+55: NORTH PROJECT LIMITS

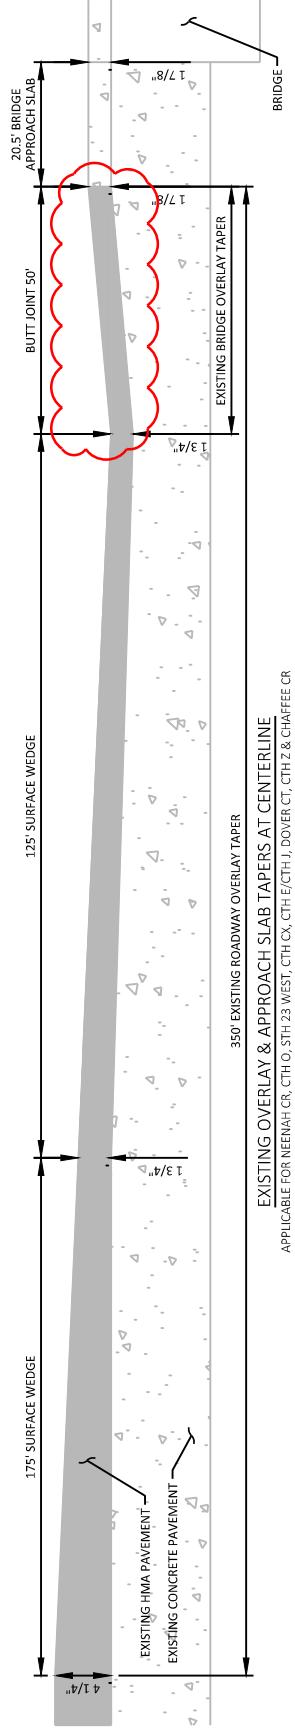

EXISTING OVERLAY & APPROACH SLAB TAPERS AT CENTERLINE

APPLICABLE FOR NEEHAH CR, CTH 0, STH 23 WEST, CTH CX, CTH E/CTH J, DOVER CT, CTH Z & CHAFFEE CR

Addendum No. 01
ID 1166-04-82
Revised Sheet 15
November 29, 2021

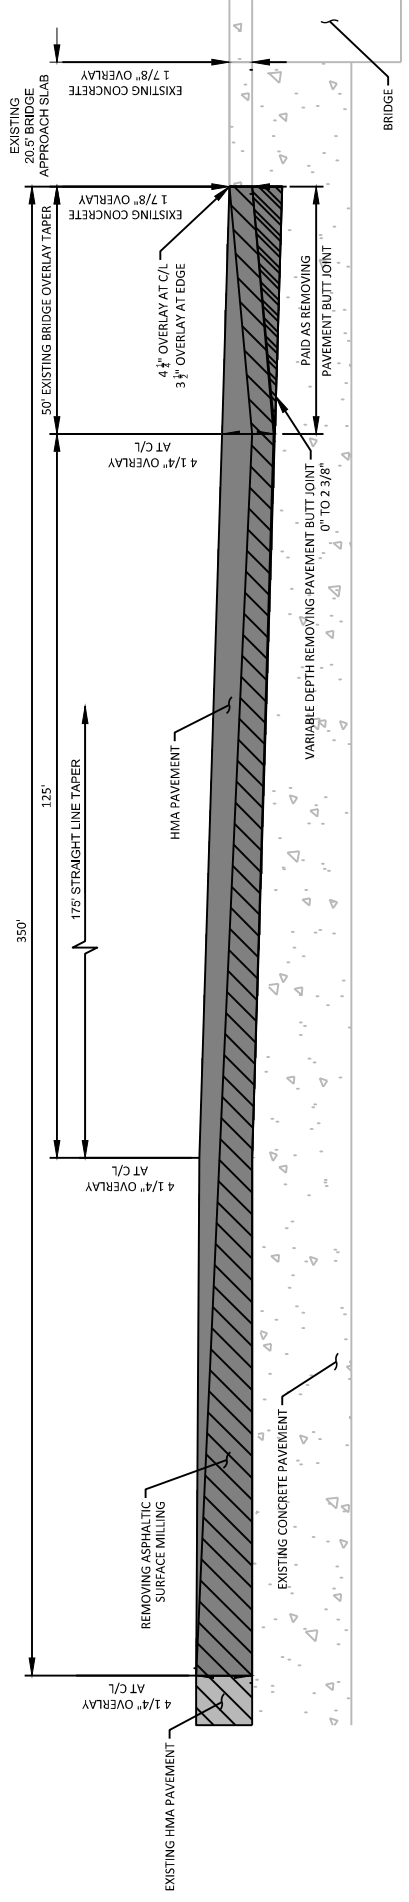

PROPOSED OVERLAY & APPROACH SLAB TAPERS AT CENTERLINE

APPLICABLE FOR NEEHAH CR, CTH 0, STH 23 WEST, CTH CX, CTH E/CTH J, DOVER CT, CTH Z & CHAFFEE CR

REMOVING FENCE & FENCE WOVEN WIRE 4'-6" HEIGHT

STATION	CULVERT #	LOCATION	DIR	REMOVING FENCE LF	616.0100 FENCE WOVEN WIRE 4'-6" HEIGHT LF
PROJECT 1166-04-82					
CATEGORY 0010					
352+70	39039005228	IH 39 NB	RT	30	30
354+96	39039005229	IH 39 NB	RT	30	30
356+70	39039005230	IH 39 NB	RT	30	30
358+43	39039005231	IH 39 NB	RT	30	30
379+42	39039005235	IH 39 NB	RT	30	30
383+18	39039005237	IH 39 NB	RT	30	30
PROJECT TOTAL				180	180

REMOVING PAVEMENT BUTT JOINTS

LOCATION	ROADWAY	REMOVING PAVEMENT BUTT JOINTS SY	COMMENTS
PROJECT 1166-04-82			
CATEGORY 0010			
6+75, B-39-15	IH 39 NB	433	
104+75, B-39-17	IH 39 NB	400	
213+00, B-39-19	IH 39 NB	439	
279+25, B-39-21	IH 39 NB	467	
893+00, B-39-30	IH 39 NB	433	
1070+25, B-39-32	IH 39 NB	433	
1159+50, B-39-34	IH 39 NB	433	
1253+75, B-39-36	IH 39 NB	433	
PROJECT TOTALS		3,472	

REMOVING CONCRETE PAVEMENT

STATION TO	ROADWAY	204.0100 SY
PROJECT 1166-04-82		
CATEGORY 0010		
394+10 - 403+02	IH 39 NB	2,380
428+58 - 437+66	IH 39 NB	2,420
759+92 - 769+04	IH 39 NB	2,430
839+12 - 848+22	IH 39 NB	2,430
PROJECT TOTAL		9,660

Addendum No. 01
ID 1166-04-82
Revised Sheet 83
November 29, 2021

REMOVING GUARDRAIL

STATION TO	STATION	DIR	ROADWAY	REMOVING GUARDRAIL LF	COMMENT
PROJECT 1166-04-82					
CATEGORY 0010					
3+56 - 6+39	6+39	LT	IH 39 NB	283	B-39-15, NEENAH CREEK
3+63 - 6+45	6+45	RT	IH 39 NB	282	
100+47 - 104+18	104+18	LT	IH 39 NB	371	B-39-17, CTH 0
102+98 - 104+18	104+18	RT	IH 39 NB	120	
208+56 - 212+26	212+26	LT	IH 39 NB	370	B-39-19, STH 23 WEST
210+99 - 212+20	212+20	RT	IH 39 NB	121	
214+24 - 216+31	216+31	LT	IH 39 NB	207	
274+77 - 278+60	278+60	LT	IH 39 NB	383	B-39-21, CTH CX
277+21 - 278+42	278+42	RT	IH 39 NB	121	
337+07 - 340+57	340+57	LT	IH 39 NB	350	SOUTH END MEDIAN BARRIER
397+04 - 398+24	398+24	RT	IH 39 NB	120	UP RR OVERPASS
405+66 - 409+25	409+25	LT	IH 39 NB	359	NORTH END MEDIAN BARRIER
431+57 - 433+32	433+32	RT	IH 39 NB	175	CTH D OVERPASS
542+72 - 546+68	546+68	LT	IH 39 NB	396	B-39-26, STH 23 EAST
545+64 - 546+84	546+84	RT	IH 39 NB	120	
637+58 - 641+53	641+53	LT	IH 39 NB	395	B-39-27, FAWN CT
640+33 - 641+53	641+53	RT	IH 39 NB	120	
888+25 - 892+07	892+07	LT	IH 39 NB	382	B-39-30, CTH E
890+96 - 892+04	892+04	RT	IH 39 NB	108	
1068+71 - 1069+79	1069+79	LT	IH 39 NB	108	B-39-32, DOVER CT
1068+76 - 1069+84	1069+84	RT	IH 39 NB	108	
1155+11 - 1158+94	1158+94	LT	IH 39 NB	383	B-39-34, CTH Z
1157+94 - 1159+02	1159+02	RT	IH 39 NB	108	
1252+39 - 1253+47	1253+47	LT	IH 39 NB	108	B-39-36, CHAFFEE CREEK
1252+39 - 1253+47	1253+47	RT	IH 39 NB	108	
PROJECT TOTAL				5,706	

REMOVING ASPHALTIC SURFACE

LOCATION	ROADWAY	204.0110 REMOVING ASPHALTIC SURFACE SY	204.0115 REMOVING ASPHALTIC SURFACE BUTT JOINTS SY	COMMENTS
PROJECT 1166-04-82				
CATEGORY 0010				
2049+30 SOUTH PROJECT LIMITS	IH 39 NB	---	42	
547+75, B-39-26	IH 39 NB	---	86	
642+00, B-39-27	IH 39 NB	---	82	
1258+35, NORTH PROJECT LIMITS	IH 39 NB	---	42	
202+86 - 212+66	RAMP AB	838	26	REPLACE SHOULDER
212+75 - 218+48	RAMP AA	481	26	REPLACE SHOULDER
427+10 - 431+18	RAMP BB	349	26	REPLACE SHOULDER
535+13 - 546+97	RAMP CB	1,052	26	REPLACE SHOULDER
549+95 - 556+24	RAMP CA	559	26	REPLACE SHOULDER
880+83 - 892+33	RAMP DB	1,004	26	REPLACE SHOULDER
893+20 - 899+18	RAMP DA	511	26	REPLACE SHOULDER
1118+69	RAMP EB	---	26	
1143+55	RAMP EA	---	26	
PROJECT TOTALS		4,794	482	



Proposal Schedule of Items

Proposal ID: 20211214034 Project(s): 1166-04-82

Federal ID(s): WISC 2022091

SECTION: 0001

Contract Items

Alt Set ID:

Alt Mbr ID:

Proposal Line Number	Item ID Description	Approximate Quantity and Units	Unit Price	Bid Amount
0002	204.0100 Removing Concrete Pavement	9,660.000 SY	_____.	_____.
0004	204.0110 Removing Asphaltic Surface	4,794.000 SY	_____.	_____.
0006	204.0115 Removing Asphaltic Surface Butt Joints	482.000 SY	_____.	_____.
0008	204.0120 Removing Asphaltic Surface Milling	535,080.000 SY	_____.	_____.
0010	204.0165 Removing Guardrail	5,706.000 LF	_____.	_____.
0012	204.0170 Removing Fence	180.000 LF	_____.	_____.
0014	204.0175 Removing Concrete Slope Paving	23.000 SY	_____.	_____.
0016	205.0100 Excavation Common	10,580.000 CY	_____.	_____.
0018	208.0100 Borrow	1,240.000 CY	_____.	_____.
0020	211.0100 Prepare Foundation for Asphaltic Paving (project) 01. 1166-04-82	LS	LUMP SUM	_____.
0022	211.0400 Prepare Foundation for Asphaltic Shoulders	141.000 STA	_____.	_____.
0024	213.0100 Finishing Roadway (project) 01. 1166-04- 82	1.000 EACH	_____.	_____.
0026	305.0110 Base Aggregate Dense 3/4-Inch	6,546.000 TON	_____.	_____.
0028	305.0120 Base Aggregate Dense 1 1/4-Inch	16,500.000 TON	_____.	_____.
0030	390.0201 Base Patching Asphaltic	860.000 TON	_____.	_____.
0032	416.0610 Drilled Tie Bars	540.000 EACH	_____.	_____.



Proposal Schedule of Items

Proposal ID: 20211214034 Project(s): 1166-04-82

Federal ID(s): WISC 2022091

SECTION: 0001

Contract Items

Alt Set ID:

Alt Mbr ID:

Proposal Line Number	Item ID Description	Approximate Quantity and Units	Unit Price	Bid Amount
0250	SPV.0090 Special 02. Remove and Reset Cable Guard	250.000 LF	_____.	_____.
0252	SPV.0090 Special 03. Ditch Cleaning	25.000 LF	_____.	_____.
0254	204.0105 Removing Pavement Butt Joints	3,472.000 SY	_____.	_____.
	Section: 0001		Total:	_____.
			Total Bid:	_____.

