



Wisconsin Department of Transportation

February 24, 2022

Division of Transportation Systems Development

Bureau of Project Development
4822 Madison Yards Way, 4th Floor South
Madison, WI 53705

Telephone: (608) 266-1631
Facsimile (FAX): (608) 266-8459

NOTICE TO ALL CONTRACTORS:

Proposal #44: 8142-00-70, WISC 2022261
STH 35 – Clear Lake
CTH PP to Pondhurst Drive
CTH F
Polk County

Letting of March 8, 2022

This is Addendum No. 01, which provides for the following:

Schedule of Items:

Revised Bid Item Quantities					
Bid Item	Item Description	Unit	Old Quantity	Revised Quantity	Proposal Total
646.1040	Marking Line Grooved Wet Ref Epoxy 4-Inch	LF	22,930	2,930	25,860

Added Bid Item Quantities					
Bid Item	Item Description	Unit	Old Quantity	Revised Quantity	Proposal Total
646.4520	Marking Line Same Day Epoxy 4-Inch	LF	0	17,670	17,670
649.0105	Temporary Marking Line Paint 4-Inch	LF	0	32,620	32,620

Deleted Bid Item Quantities					
Bid Item	Item Description	Unit	Old Quantity	Revised Quantity	Proposal Total
649.1020	Marking Line Epoxy 4-Inch	LF	19,870	-19,780	0

Plan Sheets:

Revised Plan Sheets	
Plan Sheet	Plan Sheet Title (brief description of changes to sheet)
9	Construction Details (Pavement marking description in the legend changed to Same Day epoxy item.
13	Miscellaneous Quantities (Pavement Marking Items quantity table updated to include changes to revised bid items totals, deleted items and added items)

Schedule of Items

Attached, dated February 24, 2022, are the revised Schedule of Items Pages 1-3.

Plan Sheets

The following 8½ x 11-inch sheets are attached and made part of the plans for this proposal:

Revised: 9 & 13.




The responsibility for notifying potential subcontractors and suppliers of these changes remains with the prime contractor.

Sincerely,


Mike Coleman

Proposal Development Specialist
Proposal Management Section

END OF ADDENDUM

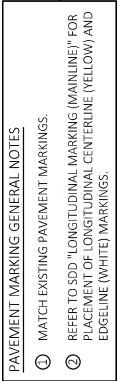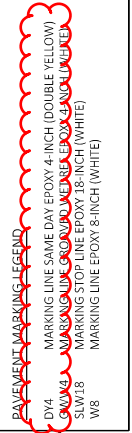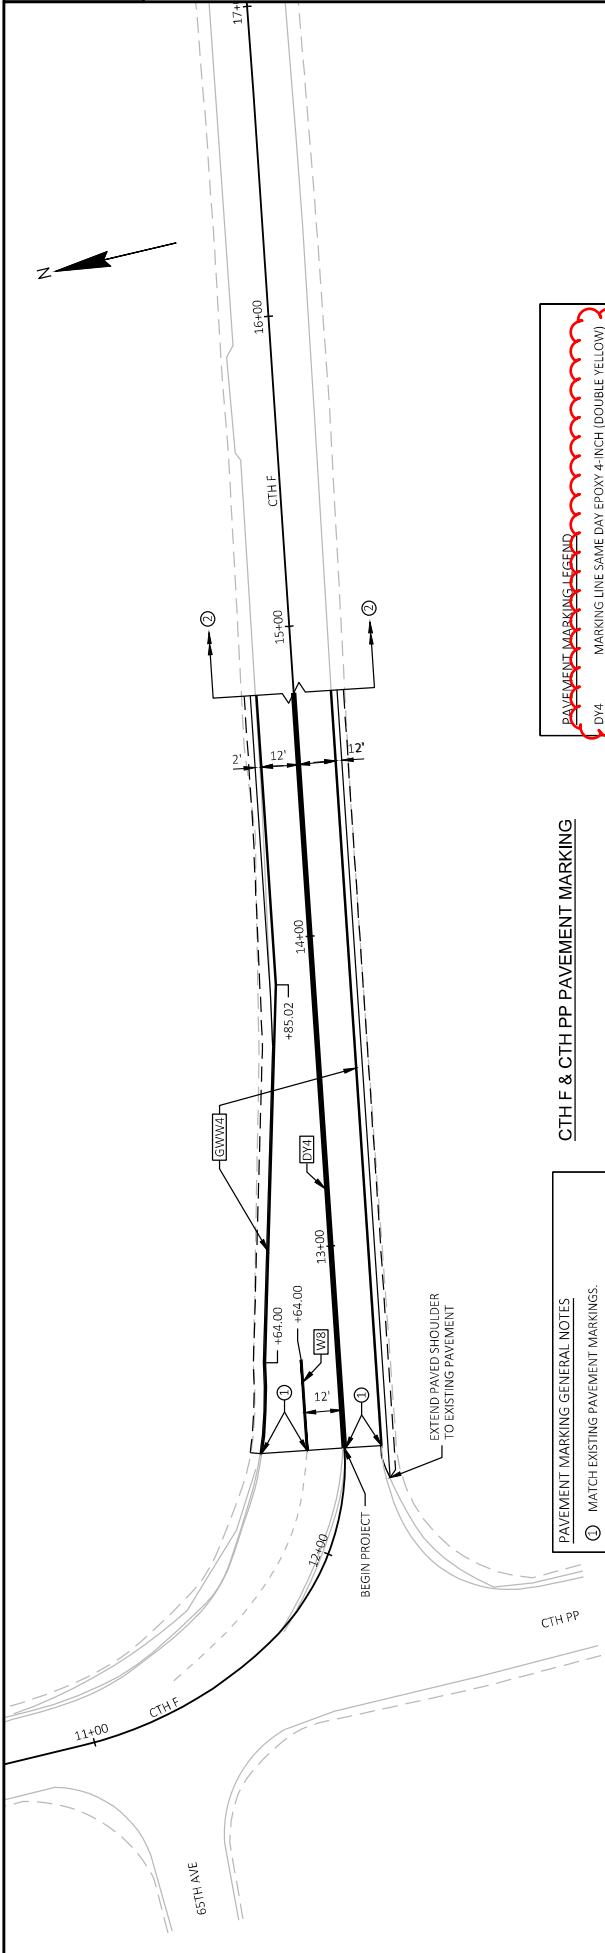

CTH F & CTH PP PAVEMENT MARKING

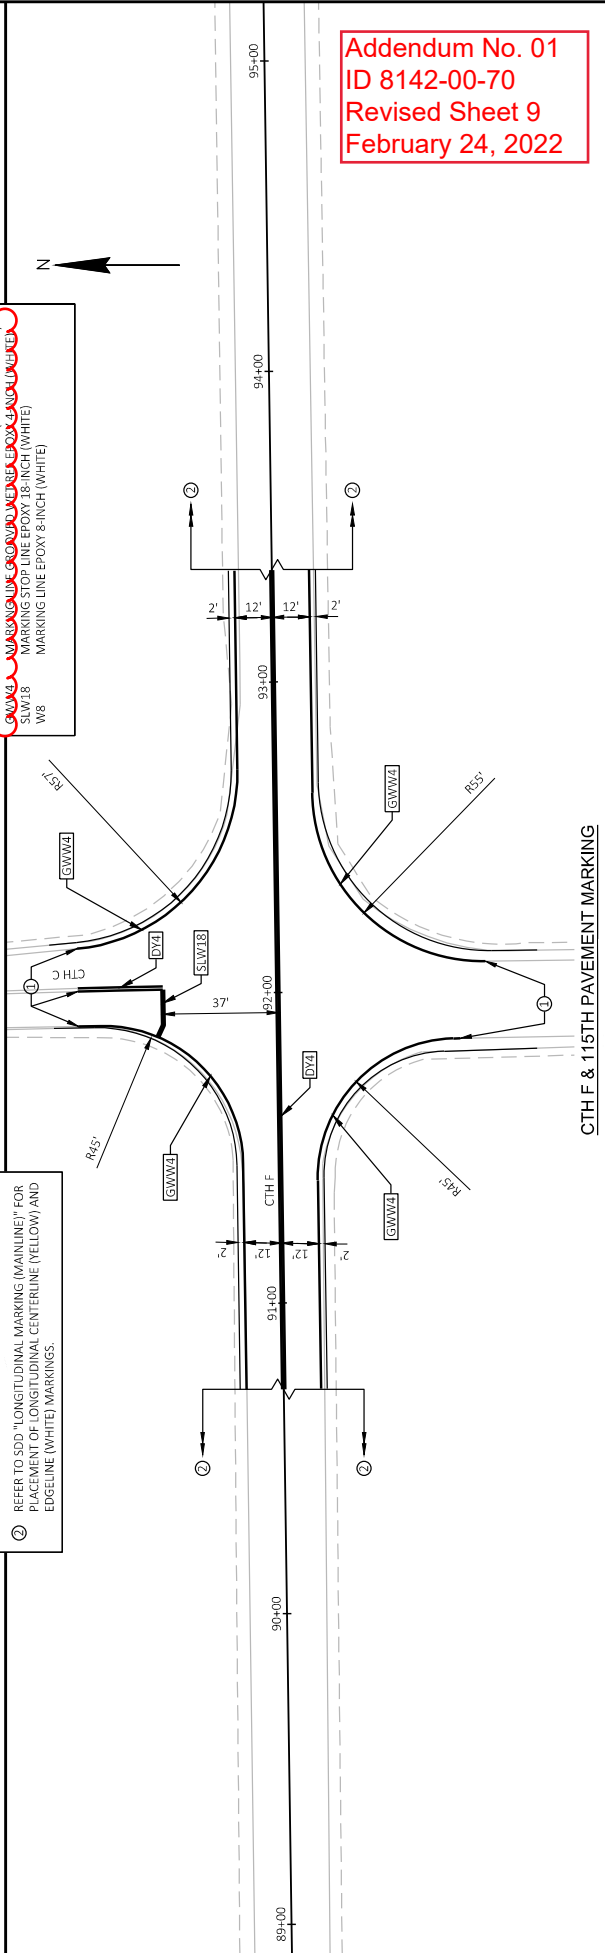

Addendum No. 01
 ID 8142-00-70
 Revised Sheet 9
 February 24, 2022

CTH F & 115TH PAVEMENT MARKING

PROJECT NO: 8142-00-70	HWY: CTH F	COUNTY: POLK	CONSTRUCTION DETAILS	SHEET 9	E
FILE NAME: X:\PROJECTS\POLK\8142-00-70_CTH F\DESIGNED\SHEETS\PLAN\021001-CD.DWG	LAYOUT NAME: 03	PLLOT DATE: 2/23/2022 3:05 PM	PLLOT BY: DUSTIN SCHUH	PLLOT NAME: 1 IN=40 FT	WIS007CADDSS SHEET 42

PERMANENT SIGNING ITEMS

SIGN GROUP NUMBER	SIGN CODE	SIGN MESSAGE	SIZE	POSTS/WOOD 4X6-INCH X 14-FT EACH	634.0614	687.2230
				EACH		REFLECTIVE II SIGN TYPE II SF
1	W14-3	NO PASSING ZONE	48 X 36	1		5.56
2	W14-3	NO PASSING ZONE	48 X 36	1		5.56
3	W14-3	NO PASSING ZONE	48 X 36	1		5.56
4	W14-3	NO PASSING ZONE	48 X 36	1		5.56
5	W14-3	NO PASSING ZONE	48 X 36	1		5.56
6	W14-3	NO PASSING ZONE	48 X 36	1		5.56
7	W14-3	NO PASSING ZONE	48 X 36	1		5.56
8	W14-3	NO PASSING ZONE	48 X 36	1		5.56
ITEM TOTAL				8		44.48

LOCATING NO-PASSING ZONES

STATION	TO STATION	648.0100
		MI
12+34	- 143+05	2.50
ITEM TOTAL		2.50

TRAFFIC CONTROL

STATION	TO STATION	DRUMS DAY	SIGNS DAY	EACH
12+34	- 143+05	1,100	1,540	1
UNDISTRIBUTED		1,100	1,540	1
ITEM TOTAL		1,100	1,540	1

CONSTRUCTION STAKING

STATION	TO STATION	BASE L.F.	RESURFACING REFERENCE L.F.	650.8000	650.9910.01
					SUPPLEMENTAL CONTROL (8142-00-70)
12+34	- 143+05	13,080	13,080	13,080	1
ITEM TOTAL		13,080	13,080	13,080	1

PAVEMENT MARKING ITEMS

STATION	TO STATION	LF	LF	LF	LF	LF
12+34	- 39+00	5,332	5,332	30	4,360	40
39+00	- 67+00	5,603	5,603	-	10,280	24
67+00	- 93+00	3,712	3,712	-	6,980	24
93+00	- 120+00	2,175	2,175	20	3,440	28
120+00	- 143+05	2,883	3,940	-	7,560	24
ITEM TOTAL		19,871	17,670	30	32,620	228

SAWING ASPHALT

STATION	LOCATION	690.0150
		LF
12+34	BEGIN	40
49+63	LT	24
65+53	LT	24
74+07	LT	24
92+03	LT	28
92+03	RT	34
102+13	RT	24
143+05	END	28
ITEM TOTAL		226

Addendum No. 01
ID 8142-00-70
Revised Sheet 13
February 24, 2022

NOTE: ALL ITEMS AND QUANTITIES ON THIS SHEET ARE FOR ENGINEER ESTIMATE CATEGORY 0010 UNLESS OTHERWISE NOTED.

PROJECT NO: 8142-00-70

HWY: CTH F

COUNTY: POLK

MISCELLANEOUS QUANTITIES

SHEET

13

E

FILE NAME: X:\PROJECTS\POLK\8142-00-00_CTH F\DESIGN\DESIGN\DRUMS\PLAN\03000-1.MXD

LAYOUT NAME: 02

DATE: 2/21/2022 1:35 PM

BY: DUSTIN SCHUH

SCALE: 1" = 1'

PROJECT: WIS007C-0005 SHEET 12



Proposal Schedule of Items

Proposal ID: 20220308044 Project(s): 8142-00-70

Federal ID(s): WISC 2022261

SECTION: 0001 Contract Items

Alt Set ID: Alt Mbr ID:

Proposal Line Number	Item ID Description	Approximate Quantity and Units	Unit Price	Bid Amount
0002	204.0120 Removing Asphaltic Surface Milling	36,900.000 SY	_____.	_____.
0004	213.0100 Finishing Roadway (project) 01. 8142-00-70	1.000 EACH	_____.	_____.
0006	305.0110 Base Aggregate Dense 3/4-Inch	41.000 TON	_____.	_____.
0008	305.0500 Shaping Shoulders	264.000 STA	_____.	_____.
0010	325.0100 Pulverize and Relay	41,800.000 SY	_____.	_____.
0012	374.1020.S QMP Pulverize and Relay Compaction	41,800.000 SY	_____.	_____.
0014	455.0605 Tack Coat	3,000.000 GAL	_____.	_____.
0016	460.0105.S HMA Percent Within Limits (PWL) Test Strip Volumetrics	1.000 EACH	_____.	_____.
0018	460.0110.S HMA Percent Within Limits (PWL) Test Strip Density	2.000 EACH	_____.	_____.
0020	460.2005 Incentive Density PWL HMA Pavement	9,760.000 DOL	1.00000	9,760.00
0022	460.2007 Incentive Density HMA Pavement Longitudinal Joints	6,540.000 DOL	1.00000	6,540.00
0024	460.2010 Incentive Air Voids HMA Pavement	11,690.000 DOL	1.00000	11,690.00
0026	460.5244 HMA Pavement 4 LT 58-34 S	11,690.000 TON	_____.	_____.
0028	465.0120 Asphaltic Surface Driveways and Field Entrances	28.000 TON	_____.	_____.
0030	618.0100 Maintenance And Repair of Haul Roads (project) 01. 8142-00-70	1.000 EACH	_____.	_____.



Proposal Schedule of Items

Proposal ID: 20220308044 Project(s): 8142-00-70

Federal ID(s): WISC 2022261

SECTION: 0001 Contract Items

Alt Set ID: Alt Mbr ID:

Proposal Line Number	Item ID Description	Approximate Quantity and Units	Unit Price	Bid Amount
0032	619.1000 Mobilization	1.000 EACH	_____.	_____.
0034	624.0100 Water	340.000 MGAL	_____.	_____.
0036	634.0614 Posts Wood 4x6-Inch X 14-FT	8.000 EACH	_____.	_____.
0038	637.2230 Signs Type II Reflective F	44.480 SF	_____.	_____.
0040	642.5001 Field Office Type B	1.000 EACH	_____.	_____.
0042	643.0300 Traffic Control Drums	1,100.000 DAY	_____.	_____.
0044	643.0900 Traffic Control Signs	1,540.000 DAY	_____.	_____.
0046	643.5000 Traffic Control	1.000 EACH	_____.	_____.
0050	646.1040 Marking Line Grooved Wet Ref Epoxy 4-Inch	25,860.000 LF	_____.	_____.
0052	646.3020 Marking Line Epoxy 8-Inch	30.000 LF	_____.	_____.
0054	646.6120 Marking Stop Line Epoxy 18-Inch	20.000 LF	_____.	_____.
0056	648.0100 Locating No-Passing Zones	2.500 MI	_____.	_____.
0058	650.5000 Construction Staking Base	13,080.000 LF	_____.	_____.
0060	650.8000 Construction Staking Resurfacing Reference	13,080.000 LF	_____.	_____.
0062	650.9910 Construction Staking Supplemental Control (project) 01. 8142-00-70	LS	LUMP SUM	_____.
0064	690.0150 Sawing Asphalt	226.000 LF	_____.	_____.



Proposal Schedule of Items

Proposal ID: 20220308044 Project(s): 8142-00-70

Federal ID(s): WISC 2022261

SECTION: 0001 Contract Items

Alt Set ID: Alt Mbr ID:

Proposal Line Number	Item ID Description	Approximate Quantity and Units	Unit Price	Bid Amount
0066	740.0440 Incentive IRI Ride	10,000.000 DOL	1.00000	10,000.00
0068	ASP.1T0A On-the-Job Training Apprentice at \$5.00/HR	300.000 HRS	5.00000	1,500.00
0070	ASP.1T0G On-the-Job Training Graduate at \$5.00/HR	300.000 HRS	5.00000	1,500.00
0072	646.4520 Marking Line Same Day Epoxy 4-Inch	17,670.000 LF	_____.	_____.
0074	649.0105 Temporary Marking Line Paint 4-Inch	32,620.000 LF	_____.	_____.
Section: 0001			Total:	_____.
			Total Bid:	_____.

