



Wisconsin Department of Transportation

November 4, 2022

**Division of Transportation Systems
Development**

Bureau of Project Development
4822 Madison Yards Way, 4th Floor South
Madison, WI 53705

Telephone: (608) 266-1631
Facsimile (FAX): (608) 266-8459

NOTICE TO ALL CONTRACTORS:

Proposal #19: 5978-00-74, WISC 2023067
T of Ironton, Marshall Road
Carr Valley Br Bridge, B-56-0244
Loc Str
Sauk County

Letting of November 8, 2022

This is Addendum No. 01, which provides for the following:

Plan Sheets:

Deleted Plan Sheets	
Plan Sheet	Plan Sheet Title (brief description of why sheet was deleted)
39A	Standard Drawing – Tubular Steel Railing Type 'M'

The responsibility for notifying potential subcontractors and suppliers of these changes remains with the prime contractor.


Sincerely,

Mike Coleman

Proposal Development Specialist
Proposal Management Section

END OF ADDENDUM

Addendum No. 01
 ID 5978-00-74
 Added Sheet 39A
 November 4, 2022

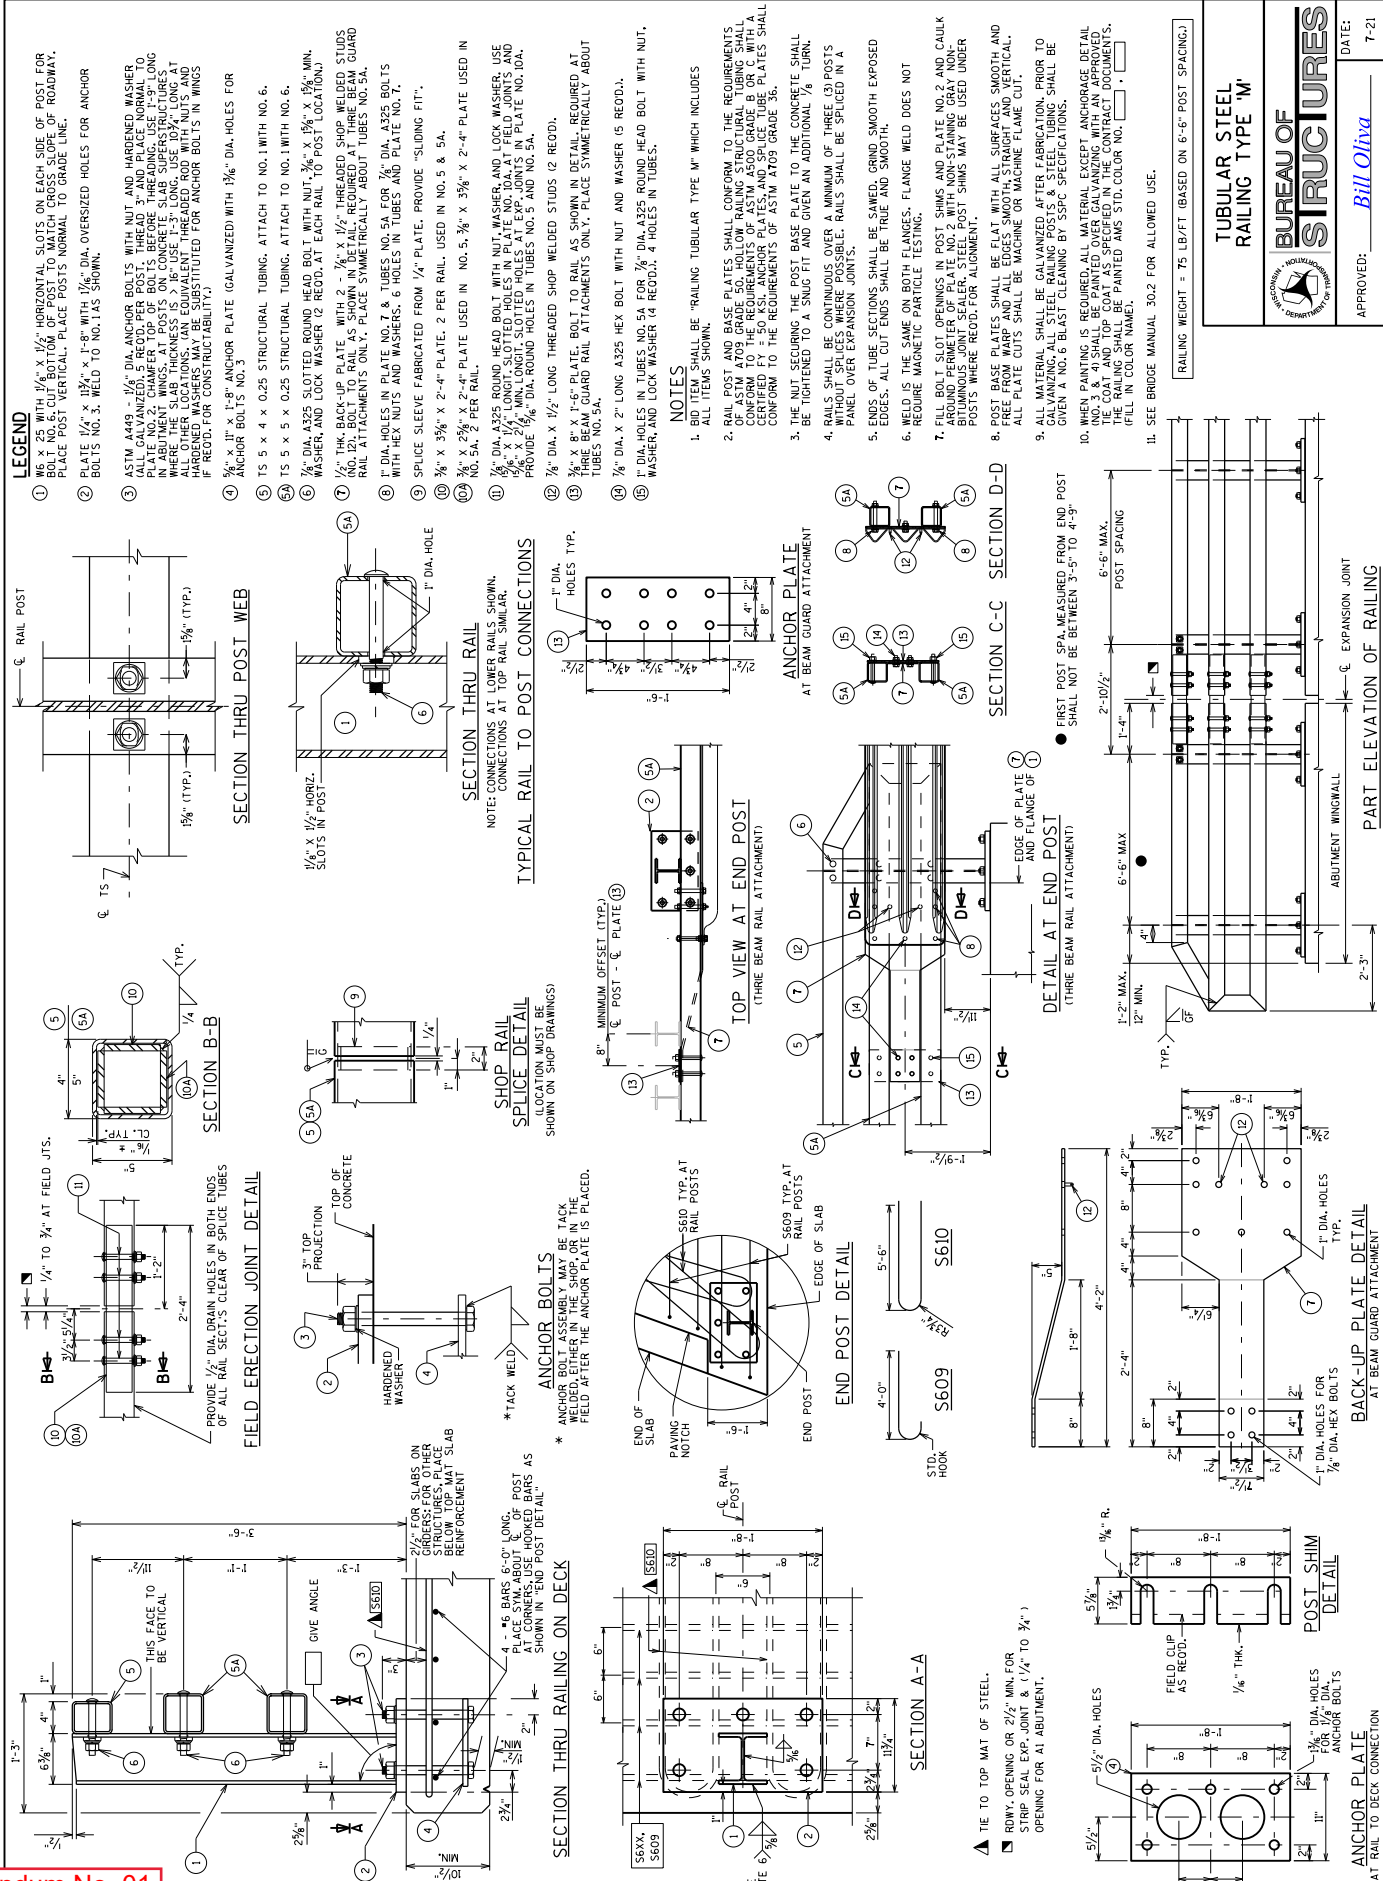

TUBULAR STEEL
 RAILING TYPE "M"

BUREAU OF
 STRUCTURES

APPROVED: *Bill Oliva* DATE: 7-21

RAILING WEIGHT = 75 LB/FT (BASED ON 6'-6" POST SPACING.)