



Wisconsin Department of Transportation

Division of Transportation Systems Development

Bureau of Project Development
4822 Madison Yards Way, 4th Floor South
Madison, WI 53705

December 20, 2022

Telephone: (608) 266-1631
Facsimile (FAX): (608) 266-8459

NOTICE TO ALL CONTRACTORS:

Proposal #33: 1580-04-74, WISC 2023168
Ladysmith - Prentice
East 16th St. N./Old 8 Road to
Price County Line
USH 8
Rusk County

Letting of January 10, 2023

This is Addendum No. 01, which provides for the following:

Special Provisions:

Revised Special Provisions	
Article No.	Description
15	Removing Small Pipe Culvert, Item 203.0100
23	Ditch Cleaning, Item SPV.0090.02

Deleted Special Provisions	
Article No.	Description
14	Notice to Contractor – Contamination Removed During Construction.

Plan Sheets:

Revised Plan Sheets	
Plan Sheet	Plan Sheet Title (brief description of changes to sheet)
39	Plan Sheet (bid item number changed)

The responsibility for notifying potential subcontractors and suppliers of these changes remains with the prime contractor.

Sincerely,

Mike Coleman

Proposal Development Specialist
Proposal Management Section

ADDENDUM NO. 01

1580-04-74

December 20, 2022

Special Provisions

15. Removing Small Pipe Culverts, Item 203.0100.

Replace entire article language with the following:

Modify pertinent sections of standard spec 203 with the following:

The item of Removing Small Pipe Culverts shall include removal and disposal of asphalt and excavated material as incidental to the item of Removing Small Pipe Culverts. Excavated native soil material that is suitable for reuse shall only be stored and used outside the roadway shoulder points. Select borrow shall be used to backfill pipe excavations within the roadway shoulder points. The items of Asphaltic Surface, Base Aggregate Dense, Sawing Concrete, Select Borrow and Pavement Removal will be paid for by their respective items.

23. Ditch Cleaning, Item SPV.0090.02

Replace entire article with the following:

A Description

This special provision describes excavating, grading, shaping, compacting, topsoiling, and finishing all disturbed areas, and properly disposing of surplus material necessary to clean ditches, as shown on the plans and as directed by the engineer. All attempts shall be made to restore the original flowline determined through existing structures, prior plans or surveyed elevations.

B Materials

Incorporate materials in the work that are in accordance with the pertinent provisions of the standard specifications and special provisions.

C Construction

Perform all work in accordance with the pertinent provisions of the standard specifications.

Use all suitable materials removed from the ditches in other areas requiring fill material within the project limits as the engineer directs. Dispose of surplus and unsuitable material as specified in standard spec 205.3.12.

D Measurement

The department will measure Regrading Ditch in length by the linear foot, acceptably completed.

E Payment


The department will pay for measured quantities at the contract unit price under the following bid item:

ITEM NUMBER	DESCRIPTION	UNIT
SPV.0090.02	Ditch Cleaning	LF

Payment is full compensation for furnishing all excavation, grading, shaping, and compacting; furnishing and placing fill if necessary; disposal of surplus material.

END OF ADDENDUM

Addendum No. 01
 ID 1580-04-74
 Revised Sheet 39
 December 20, 2022

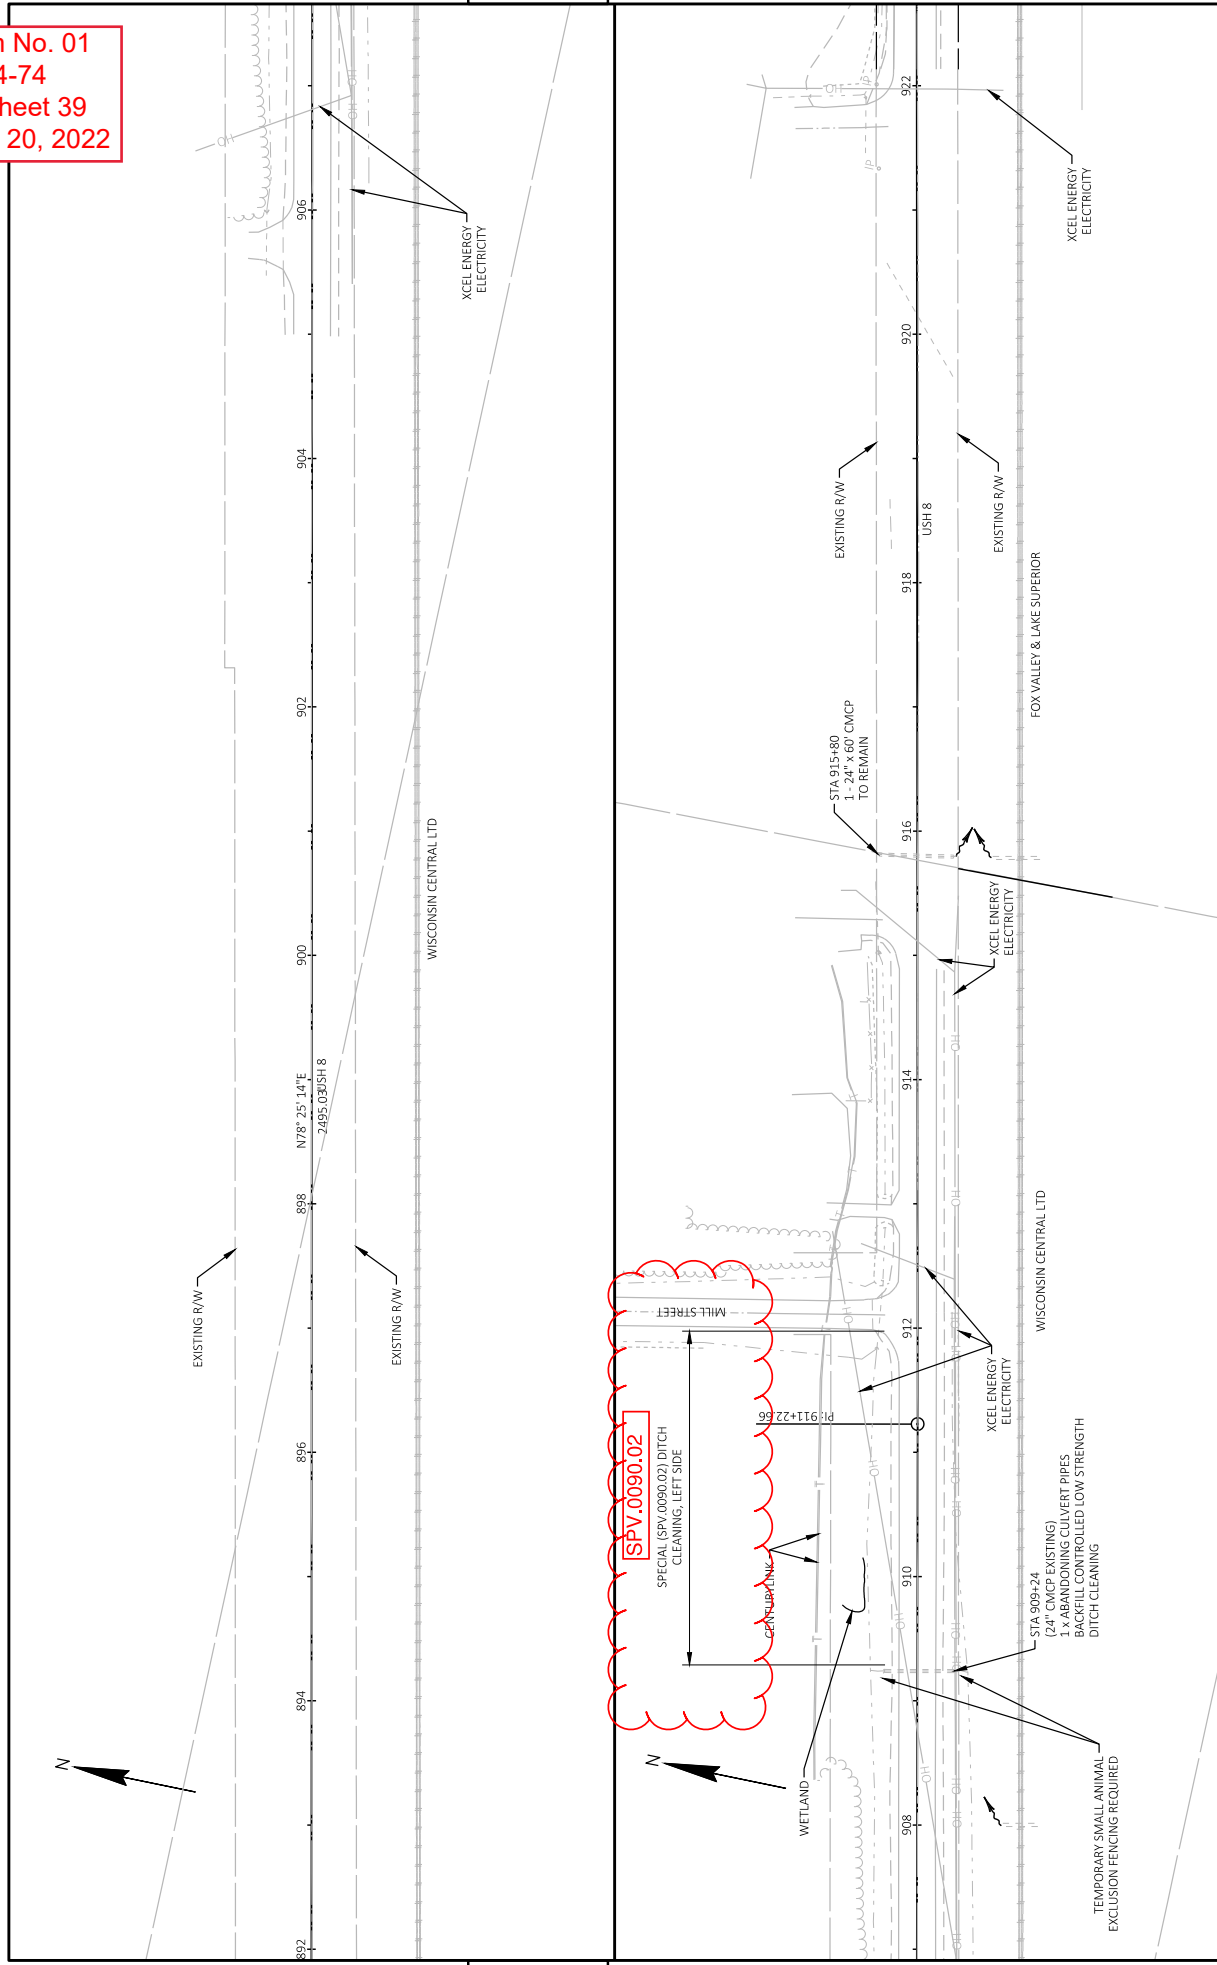

PROJECT NO: 1580-04-74	HWY: USH 8	COUNTY: RUSK	PLAN	SHEET 39	E
FILE NAME: C:\CIVIL 3D PROJECTS\158004\SHSHEETS\PLAN\052001_PN.DWG					
LAYOUT NAME: PN - 17					
PLOT DATE: 12/14/2022 8:39 AM					
PLOT BY: PEARSON, MICHAEL					
PLOT NAME: 1 IN=100 FT					
WIS007CADDSSHEET 44					

