



**Attachment**

**I-39/US 10 east/WIS 66 interchange concepts  
US 10 east concepts  
Pedestrian bridge concepts**

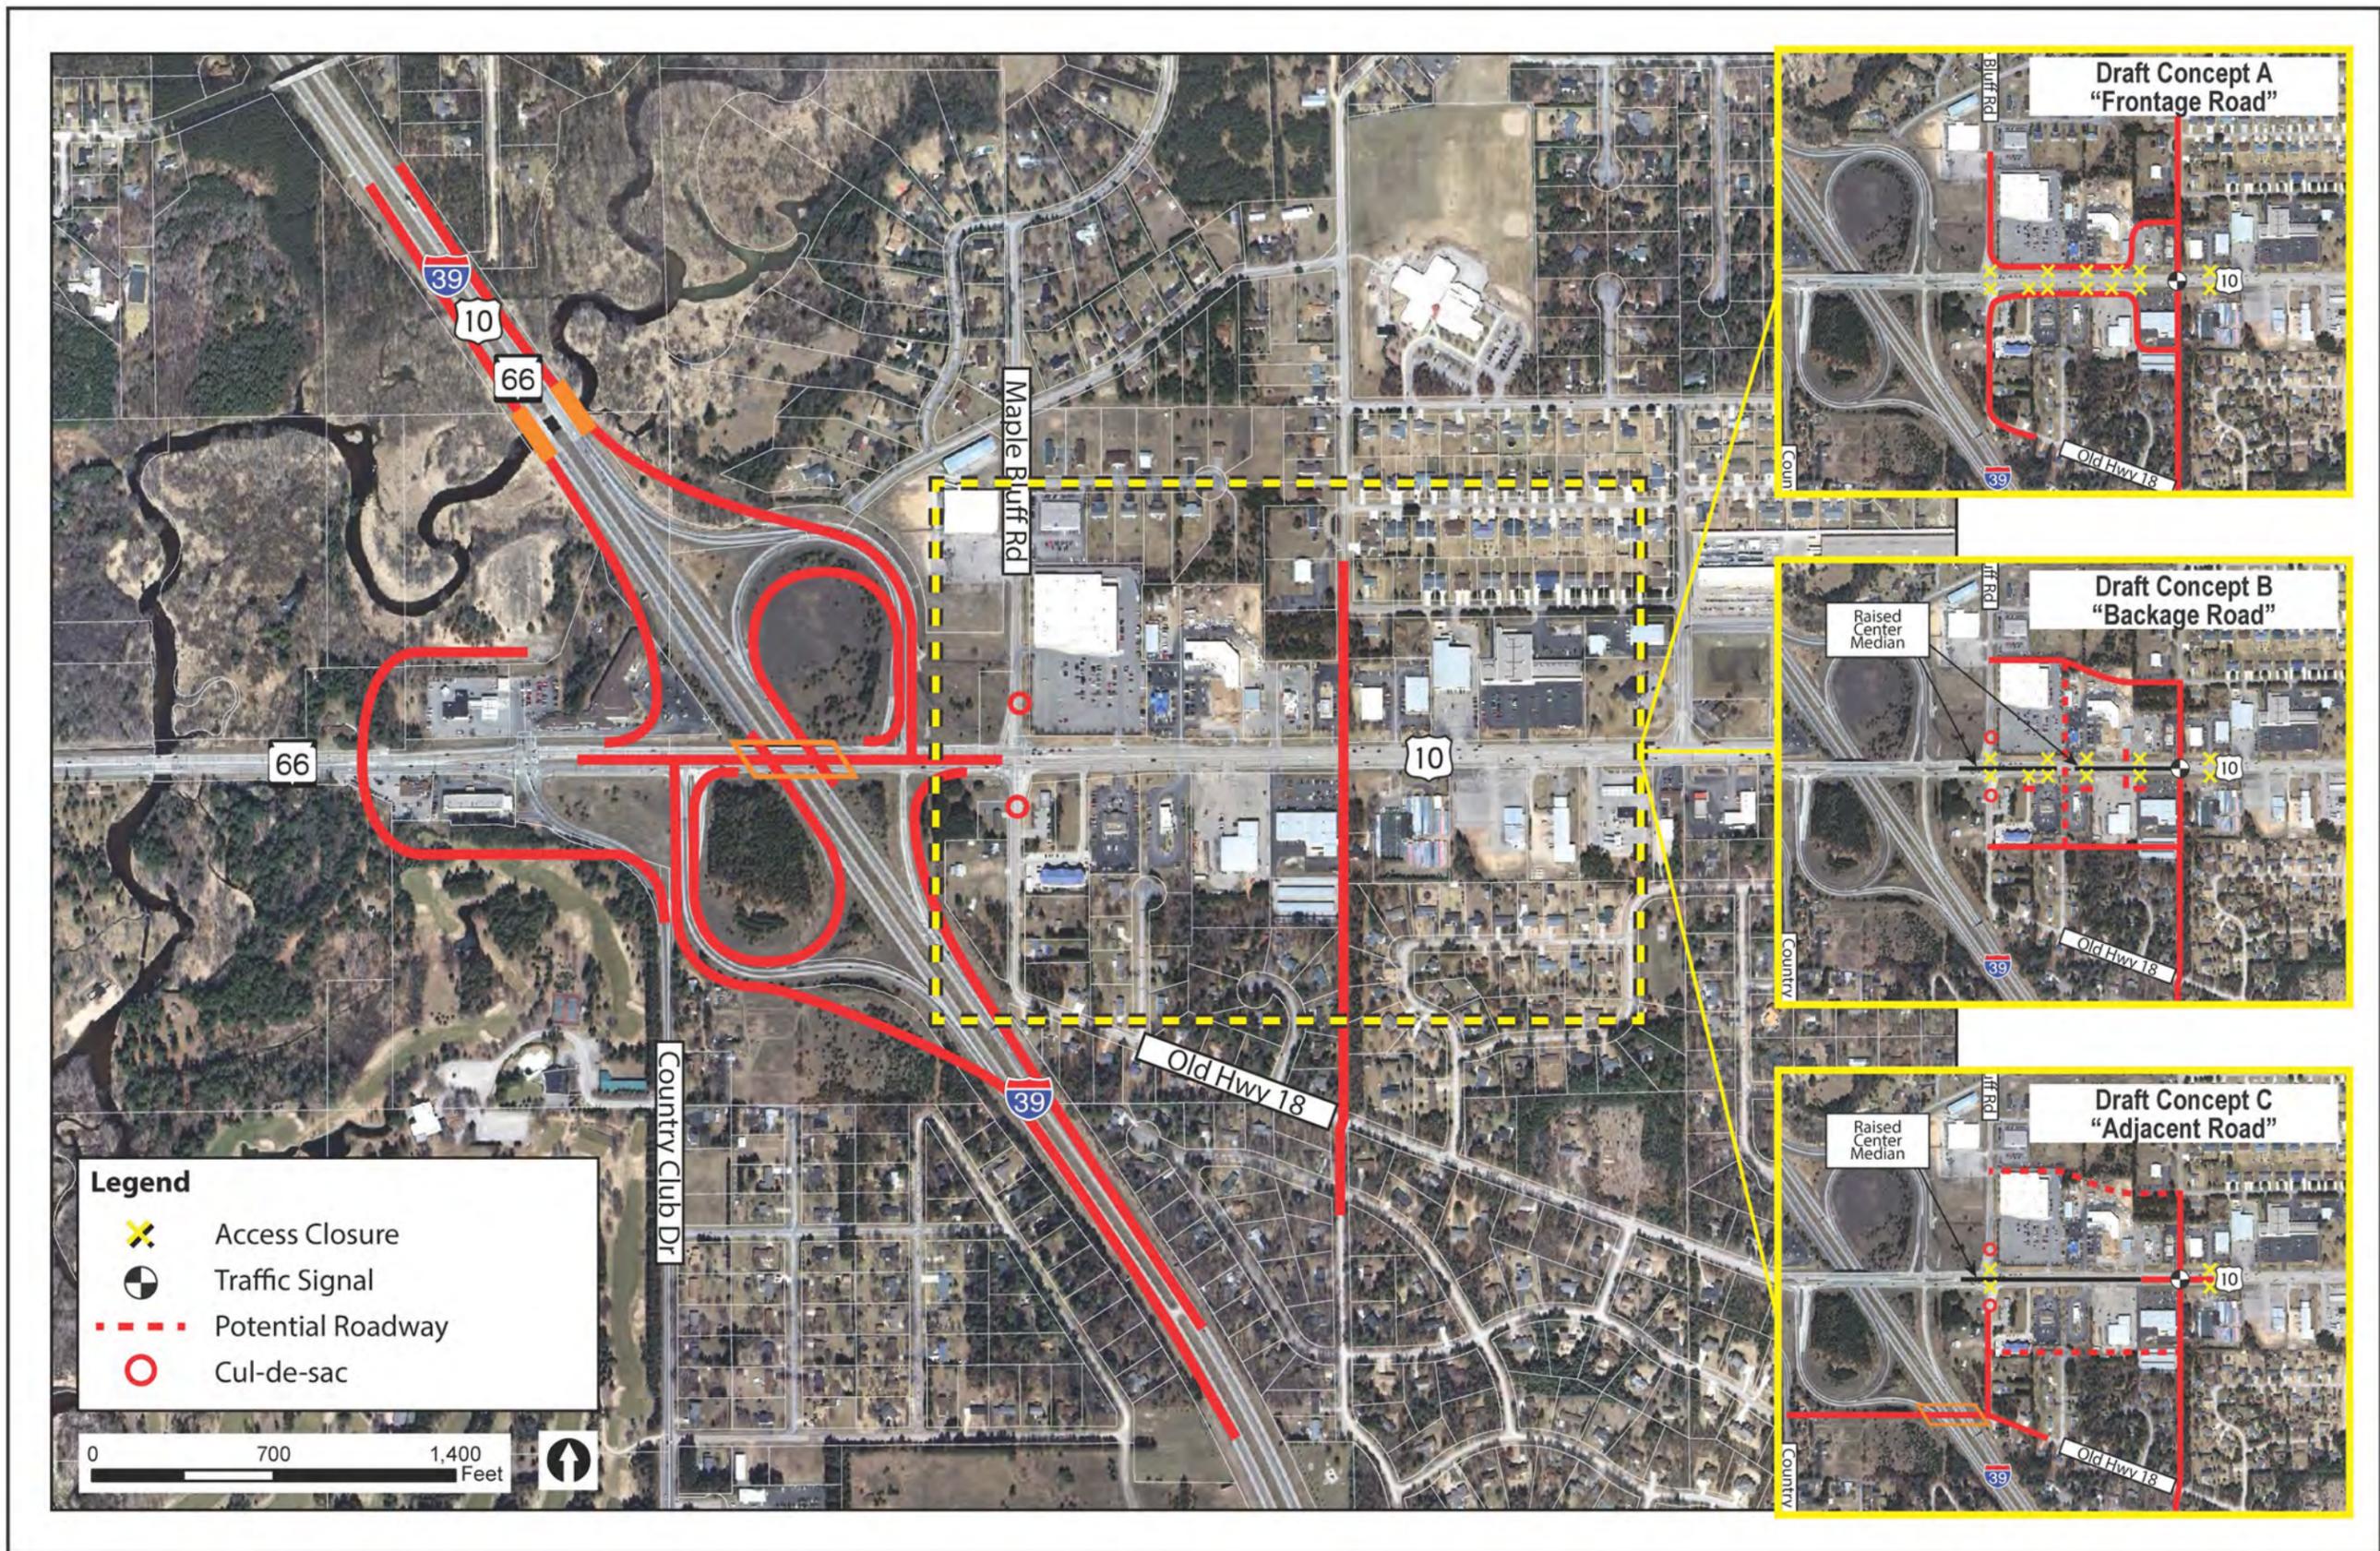


## Interchange Draft Concept 2 – Partial Cloverleaf B

I-39 Stevens Point Area Corridor Study  
Wisconsin Department of Transportation

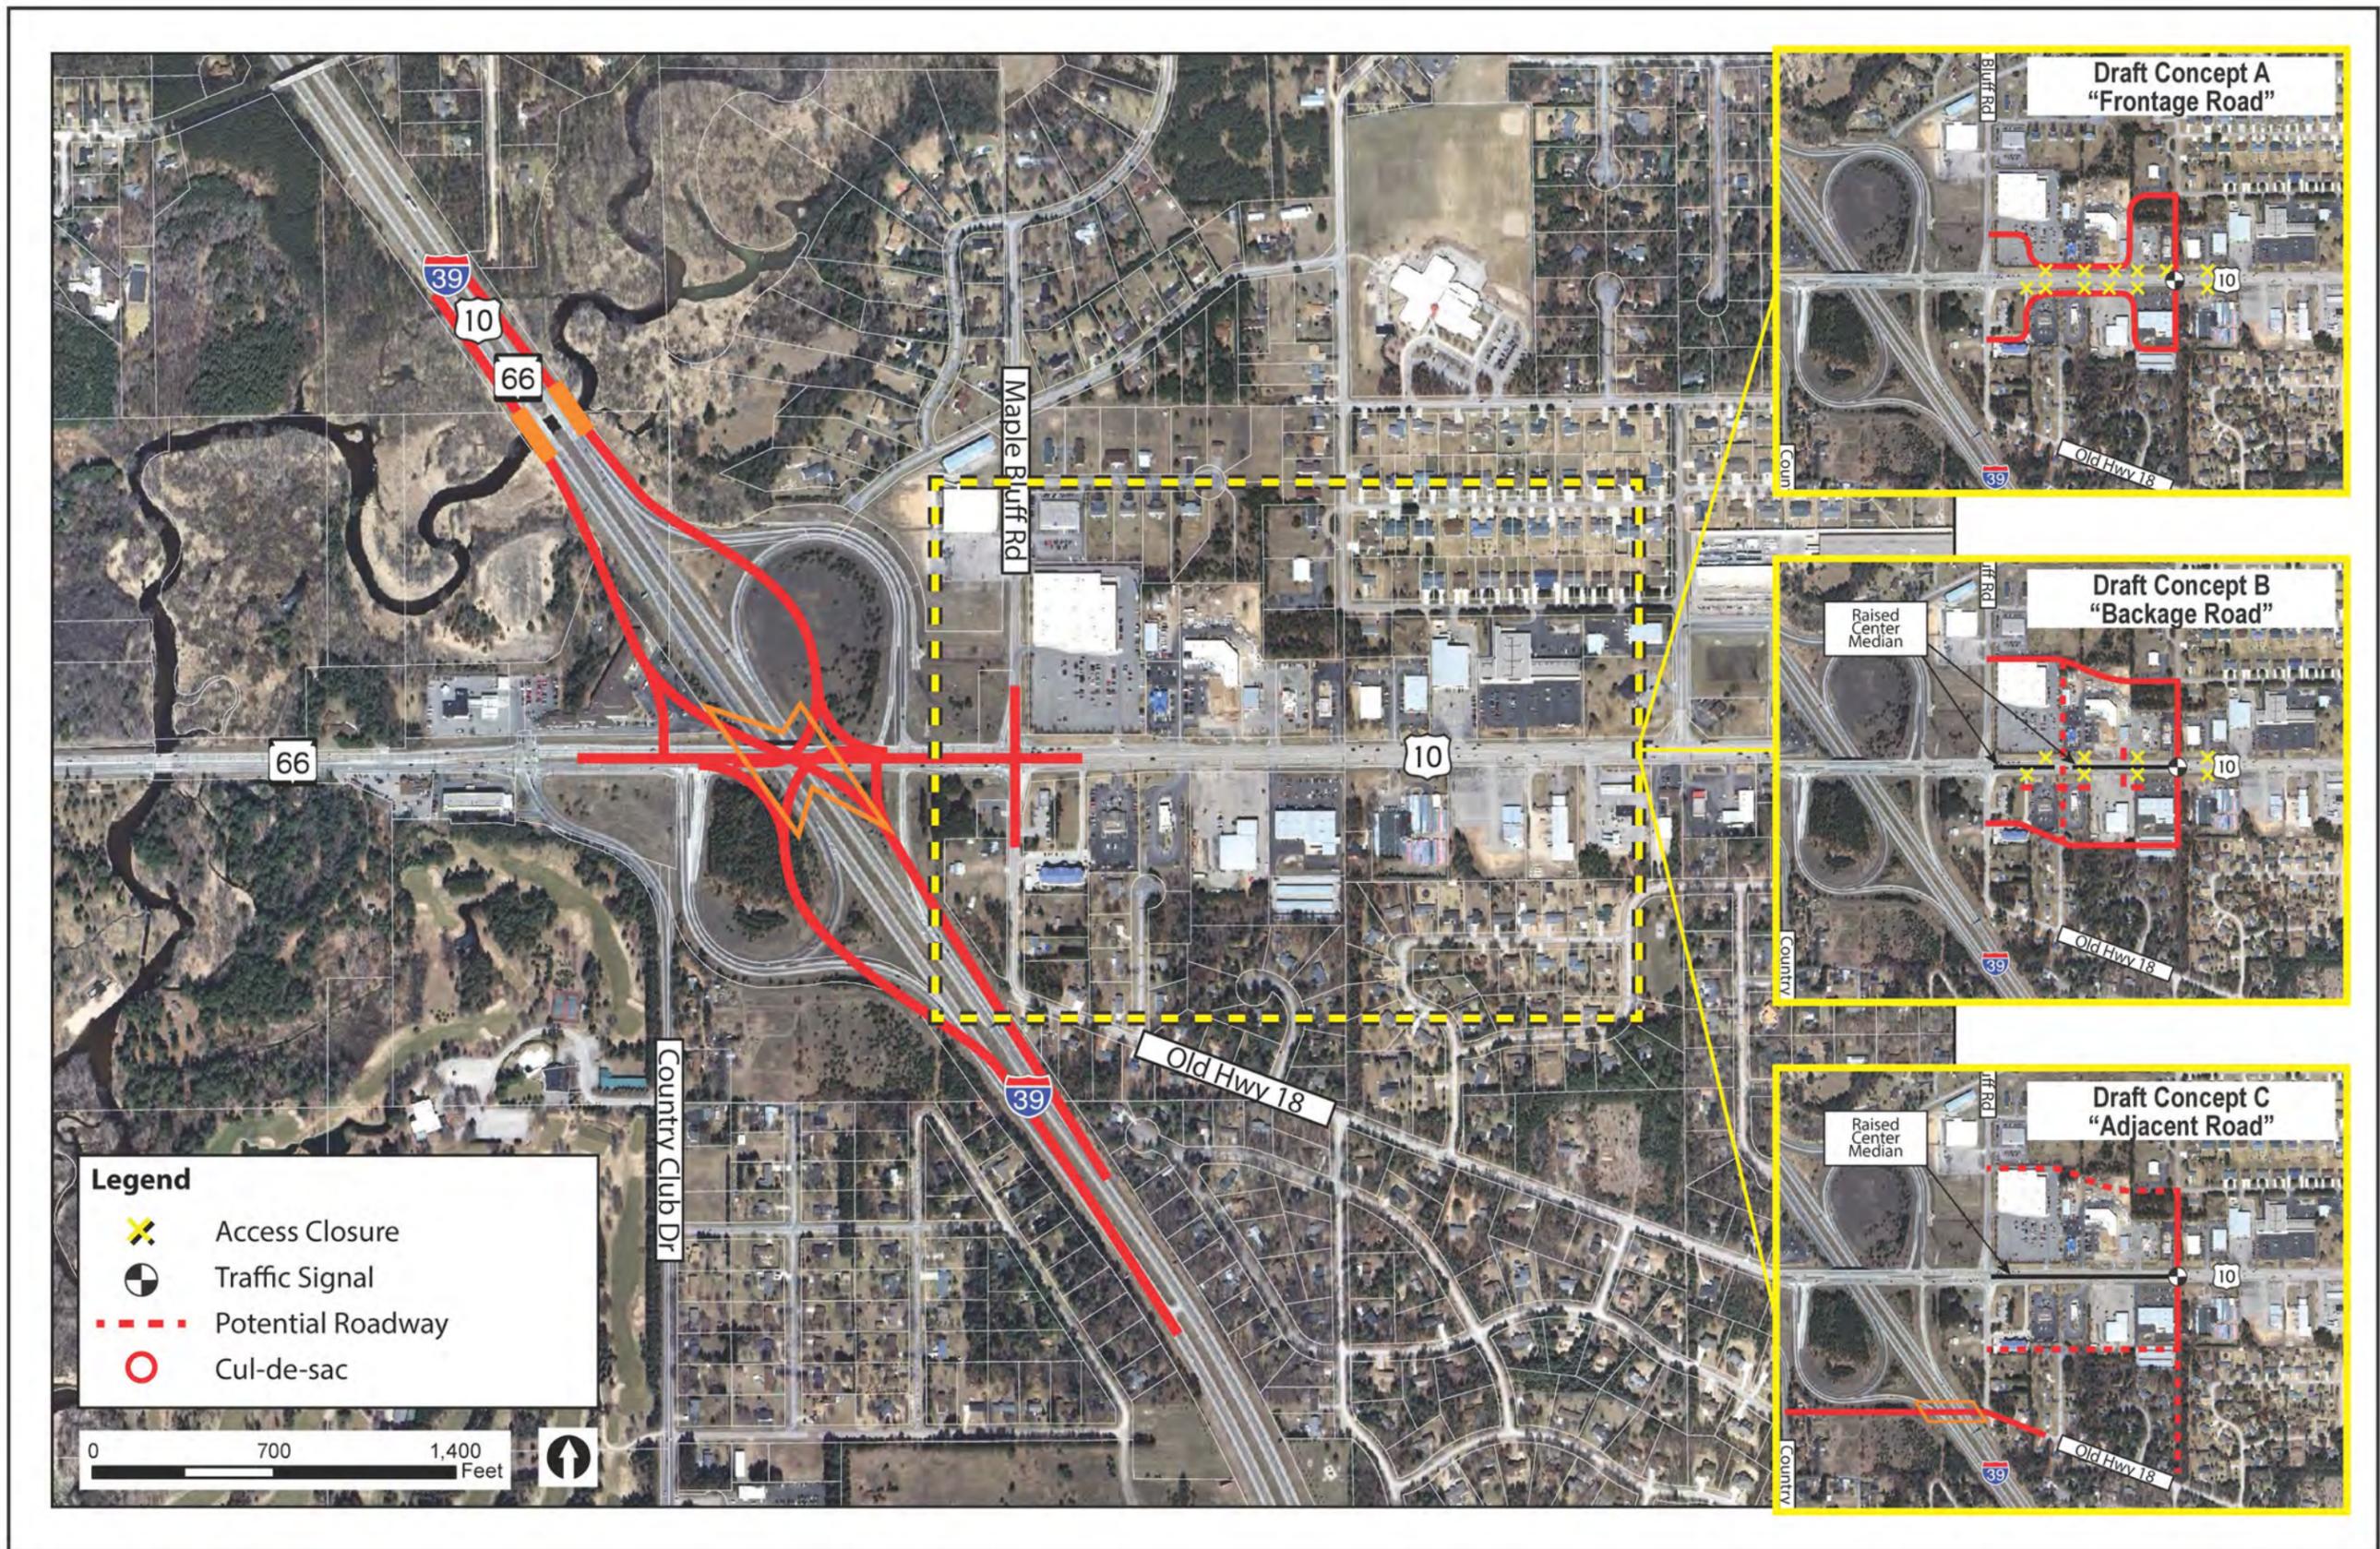


### Interchange Draft Concept 3 – Single Point

I-39 Stevens Point Area Corridor Study  
 Wisconsin Department of Transportation

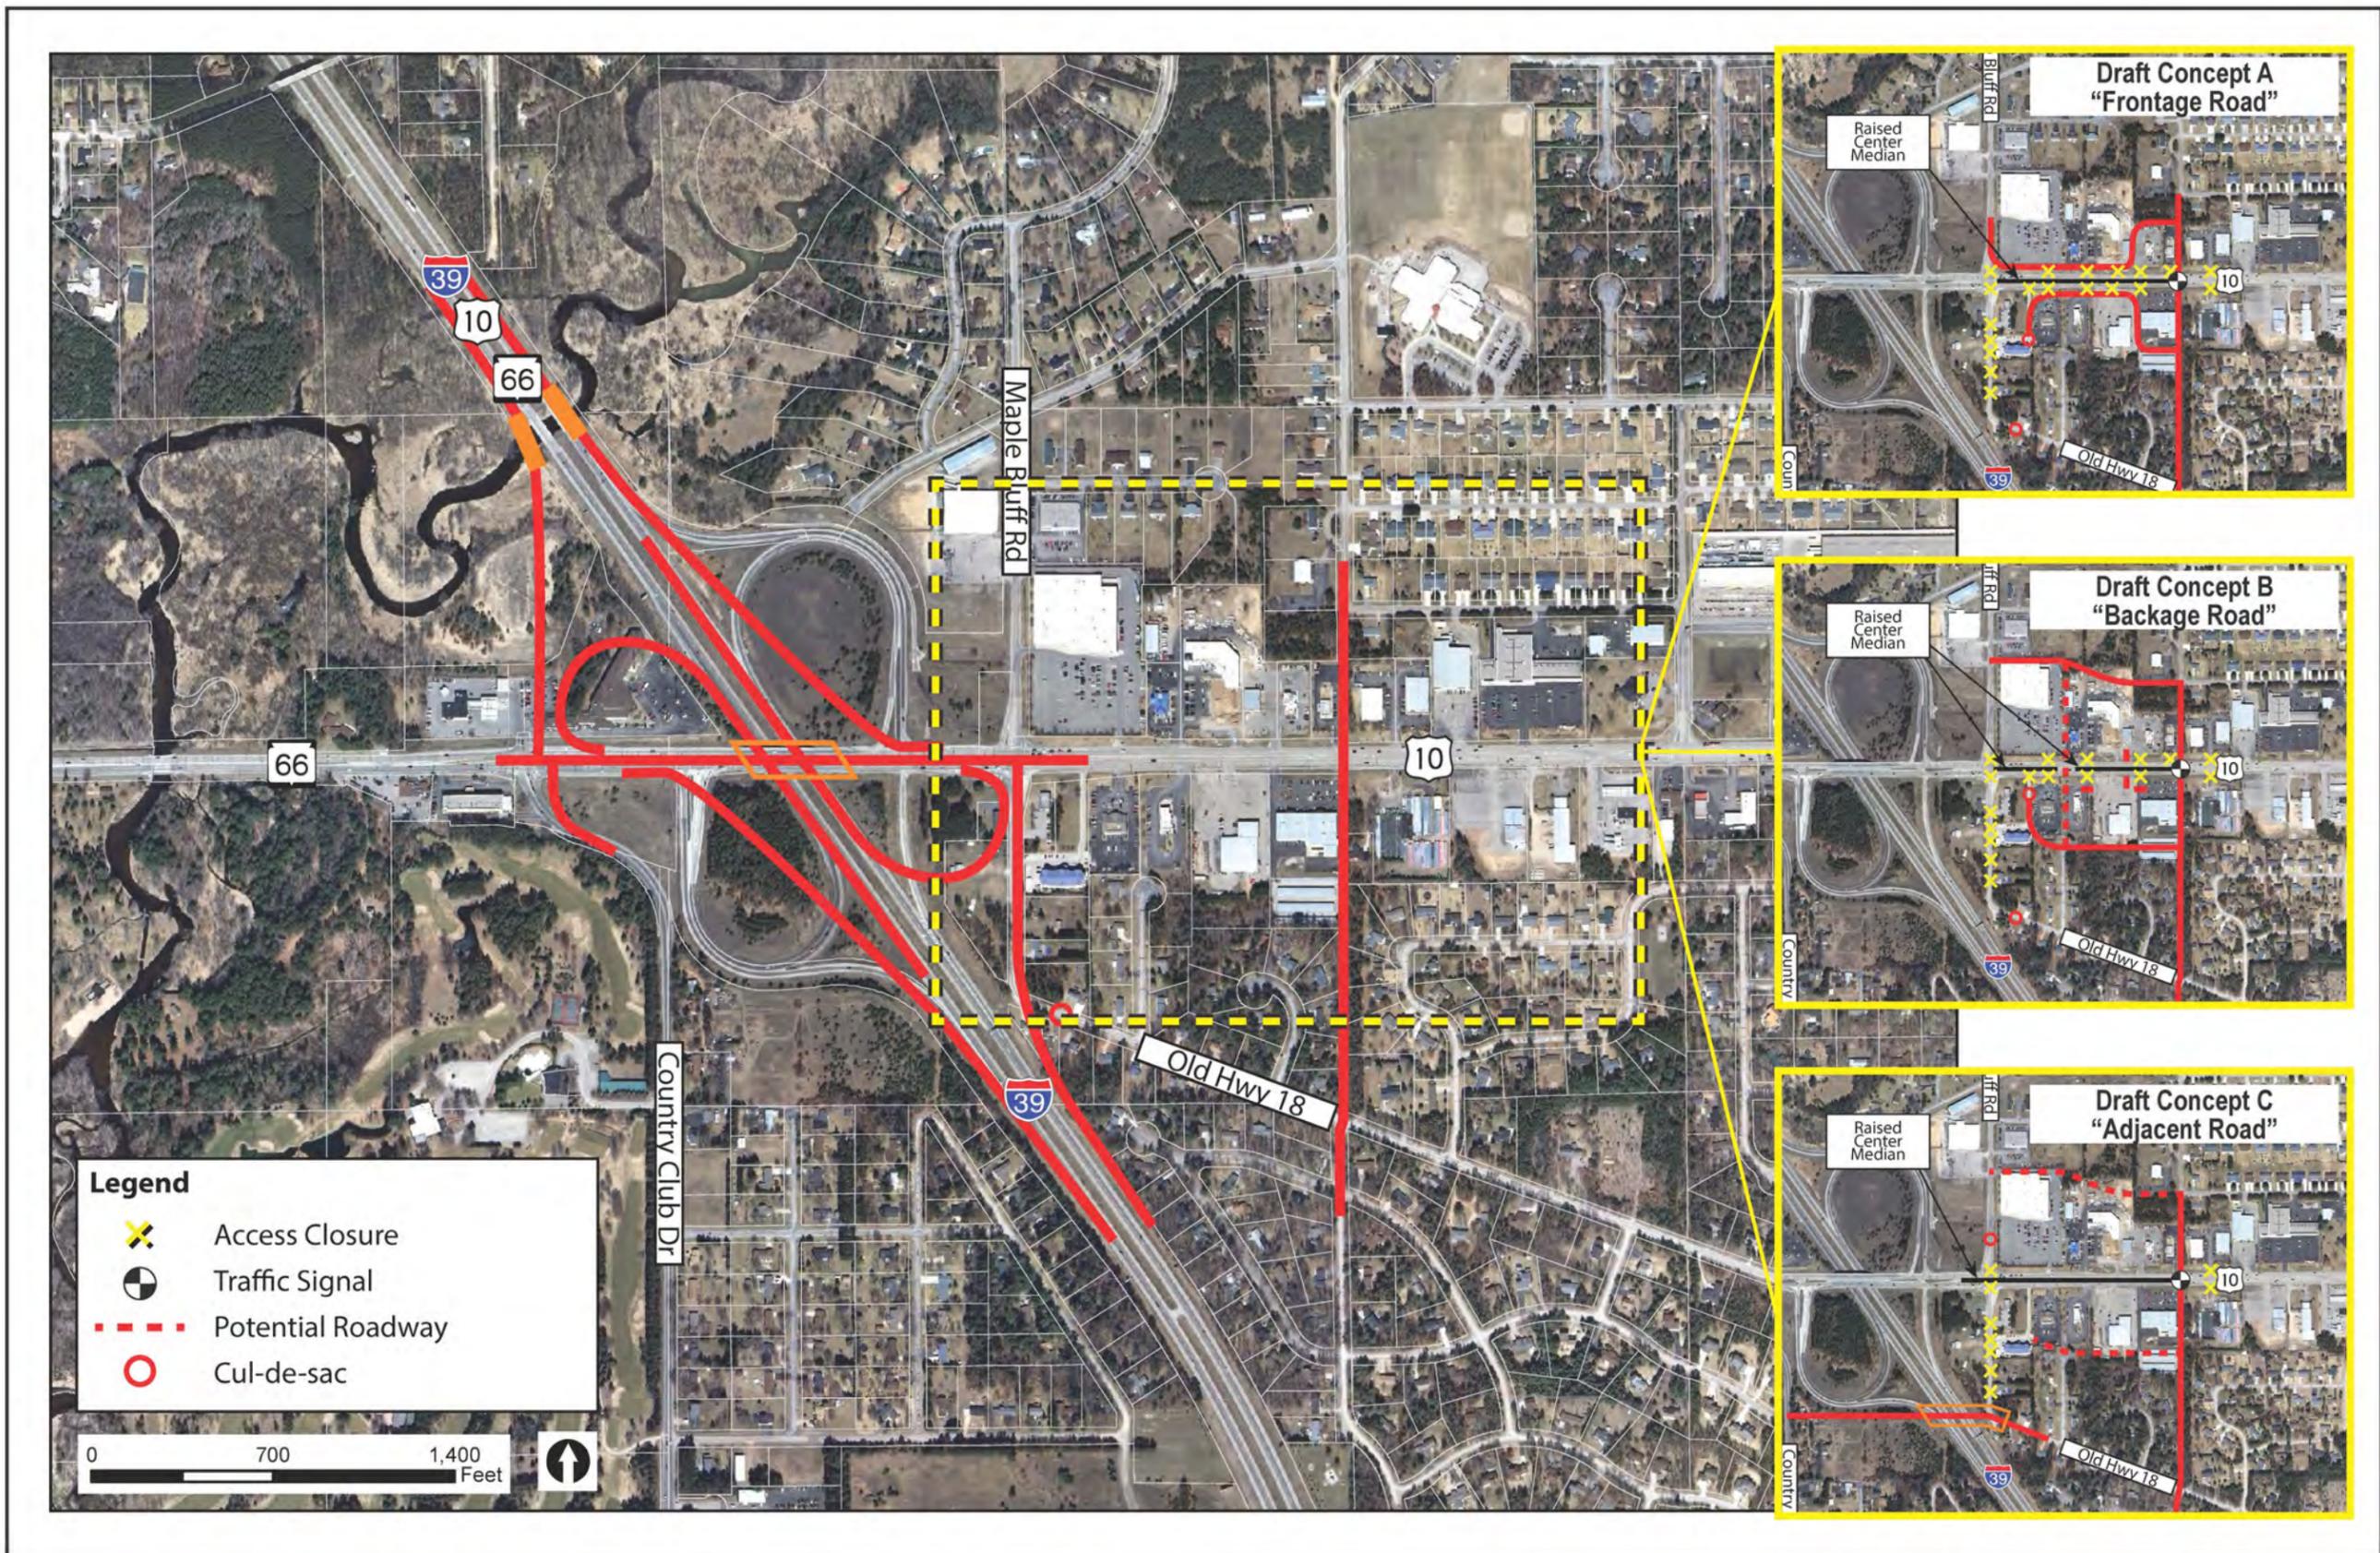

### Interchange Draft Concept 4 – Partial Cloverleaf A

I-39 Stevens Point Area Corridor Study  
 Wisconsin Department of Transportation

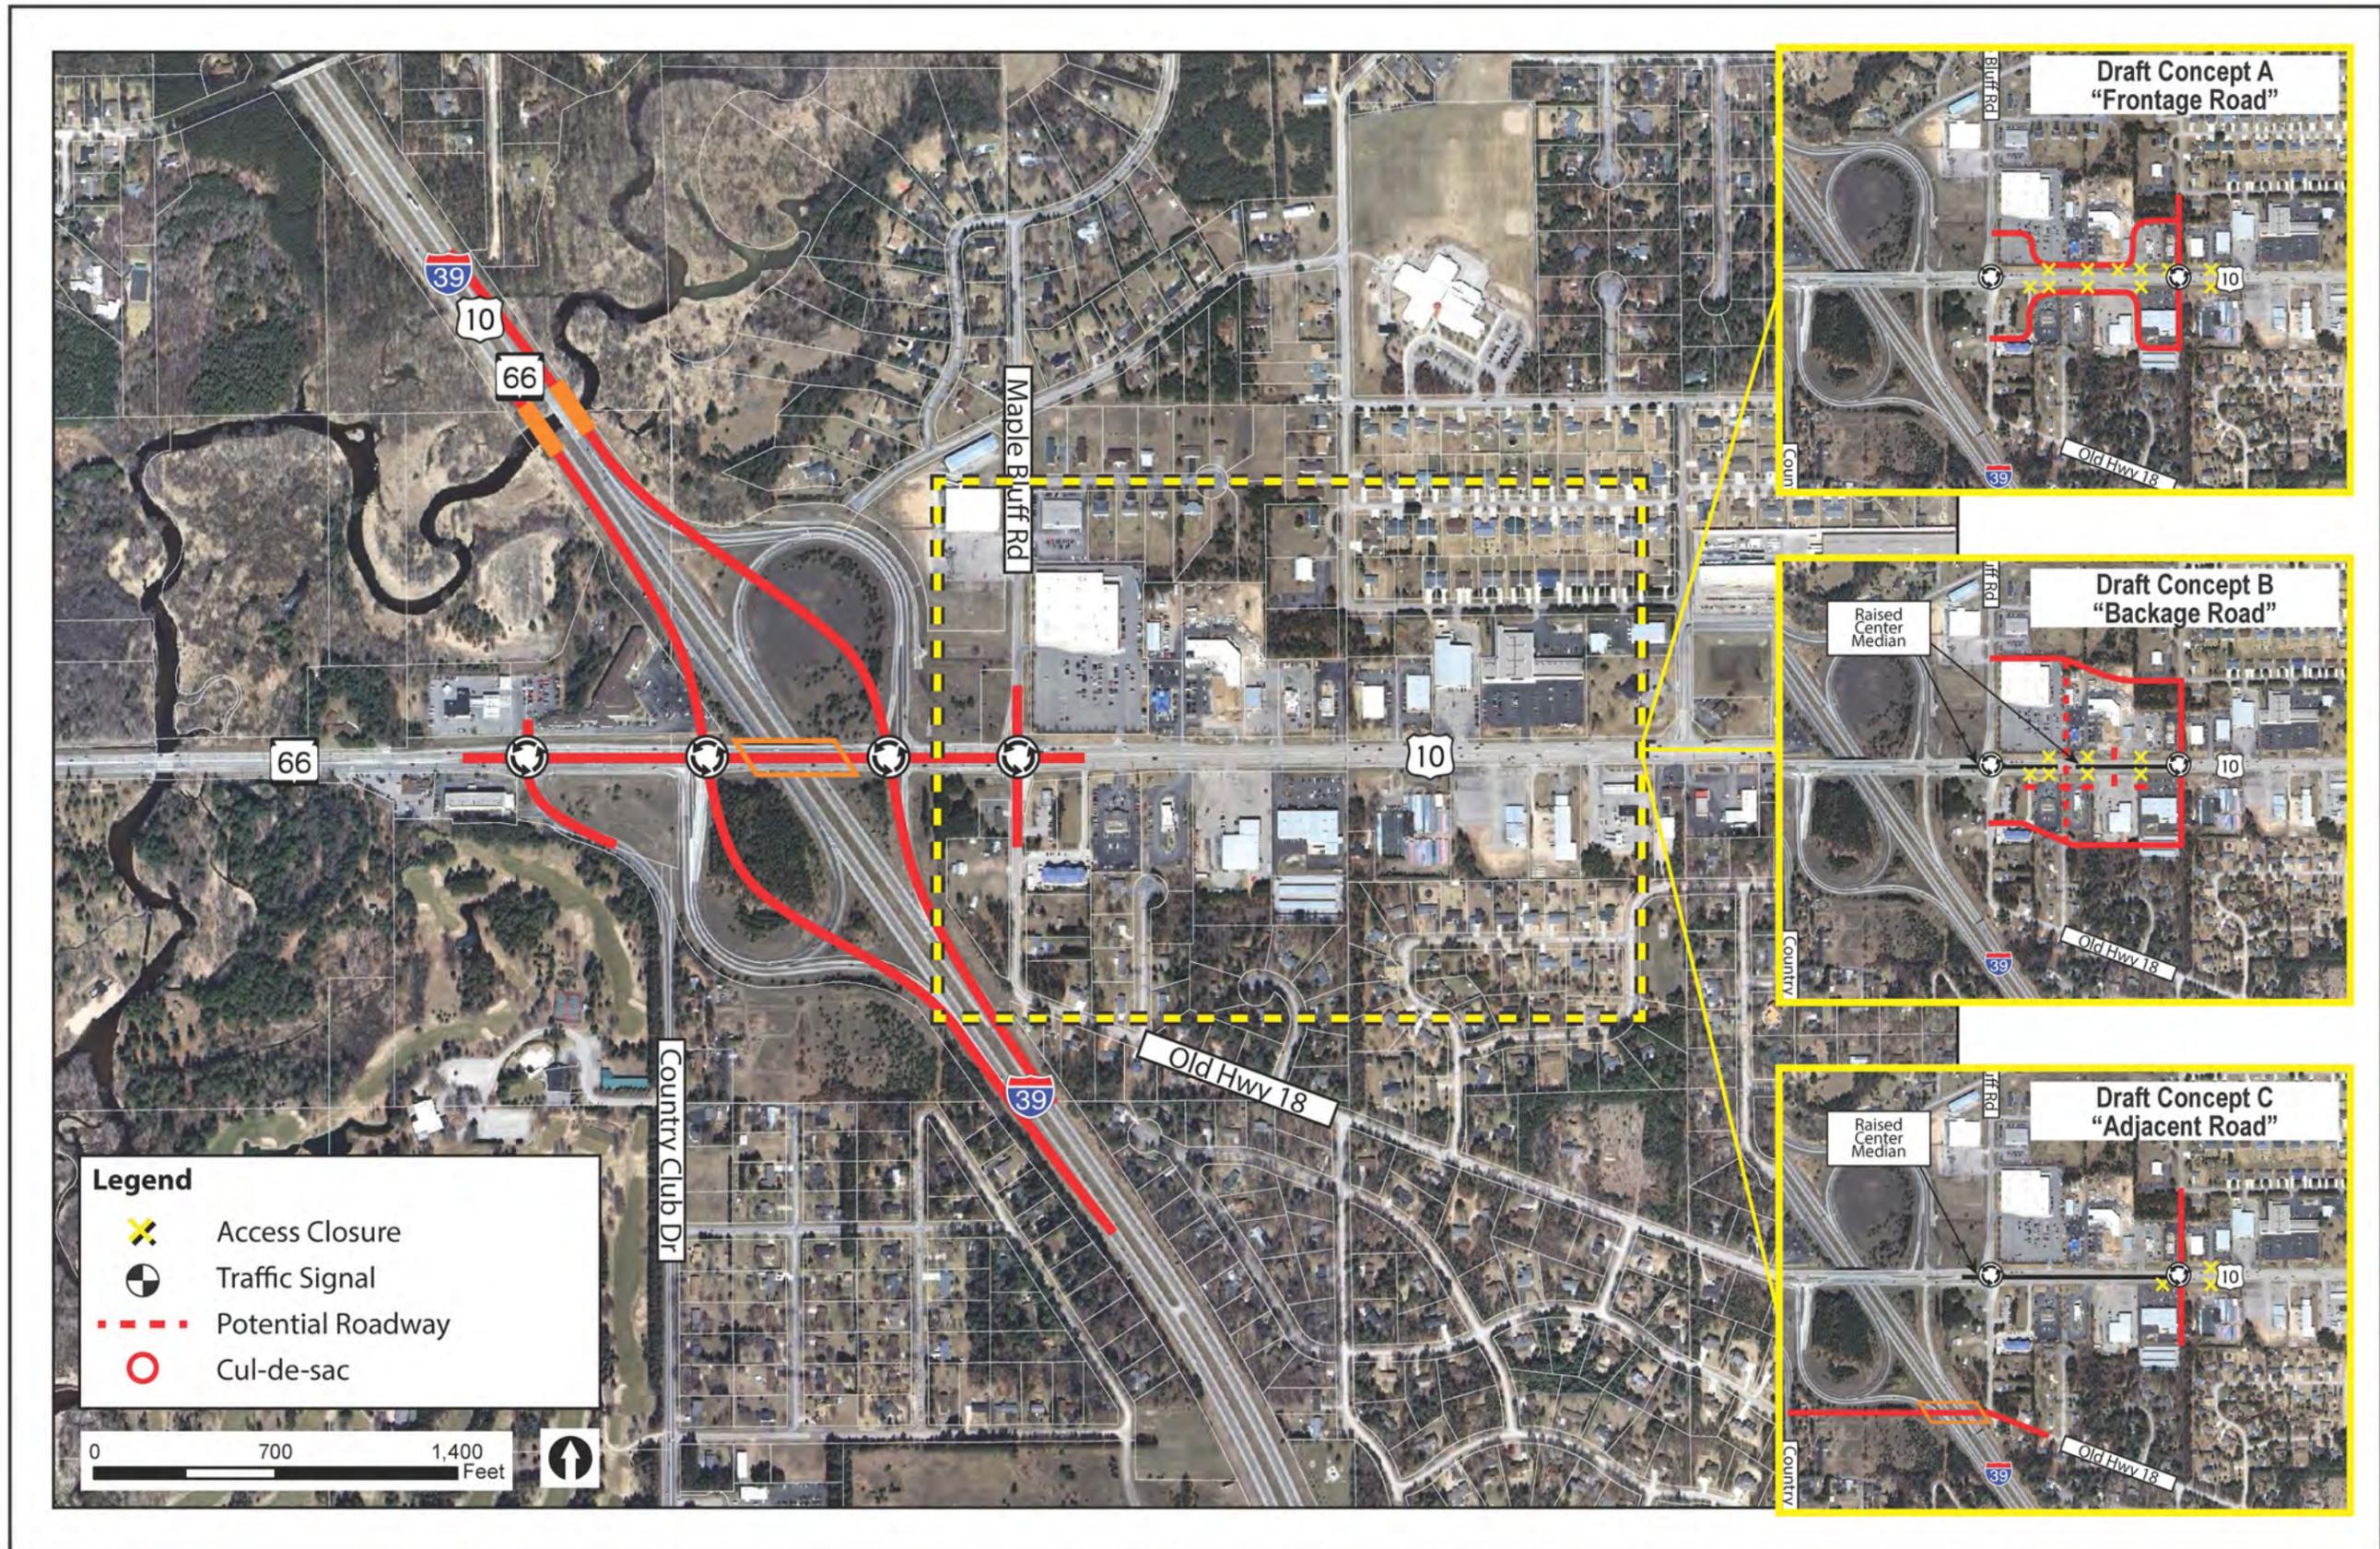

## Interchange Draft Concept 5 – Diamond with Roundabouts

I-39 Stevens Point Area Corridor Study  
Wisconsin Department of Transportation





## Draft US 10 east Pedestrian Bridge Options

I-39 Stevens Point Area Corridor Study  
 Wisconsin Department of Transportation