



WIS 22

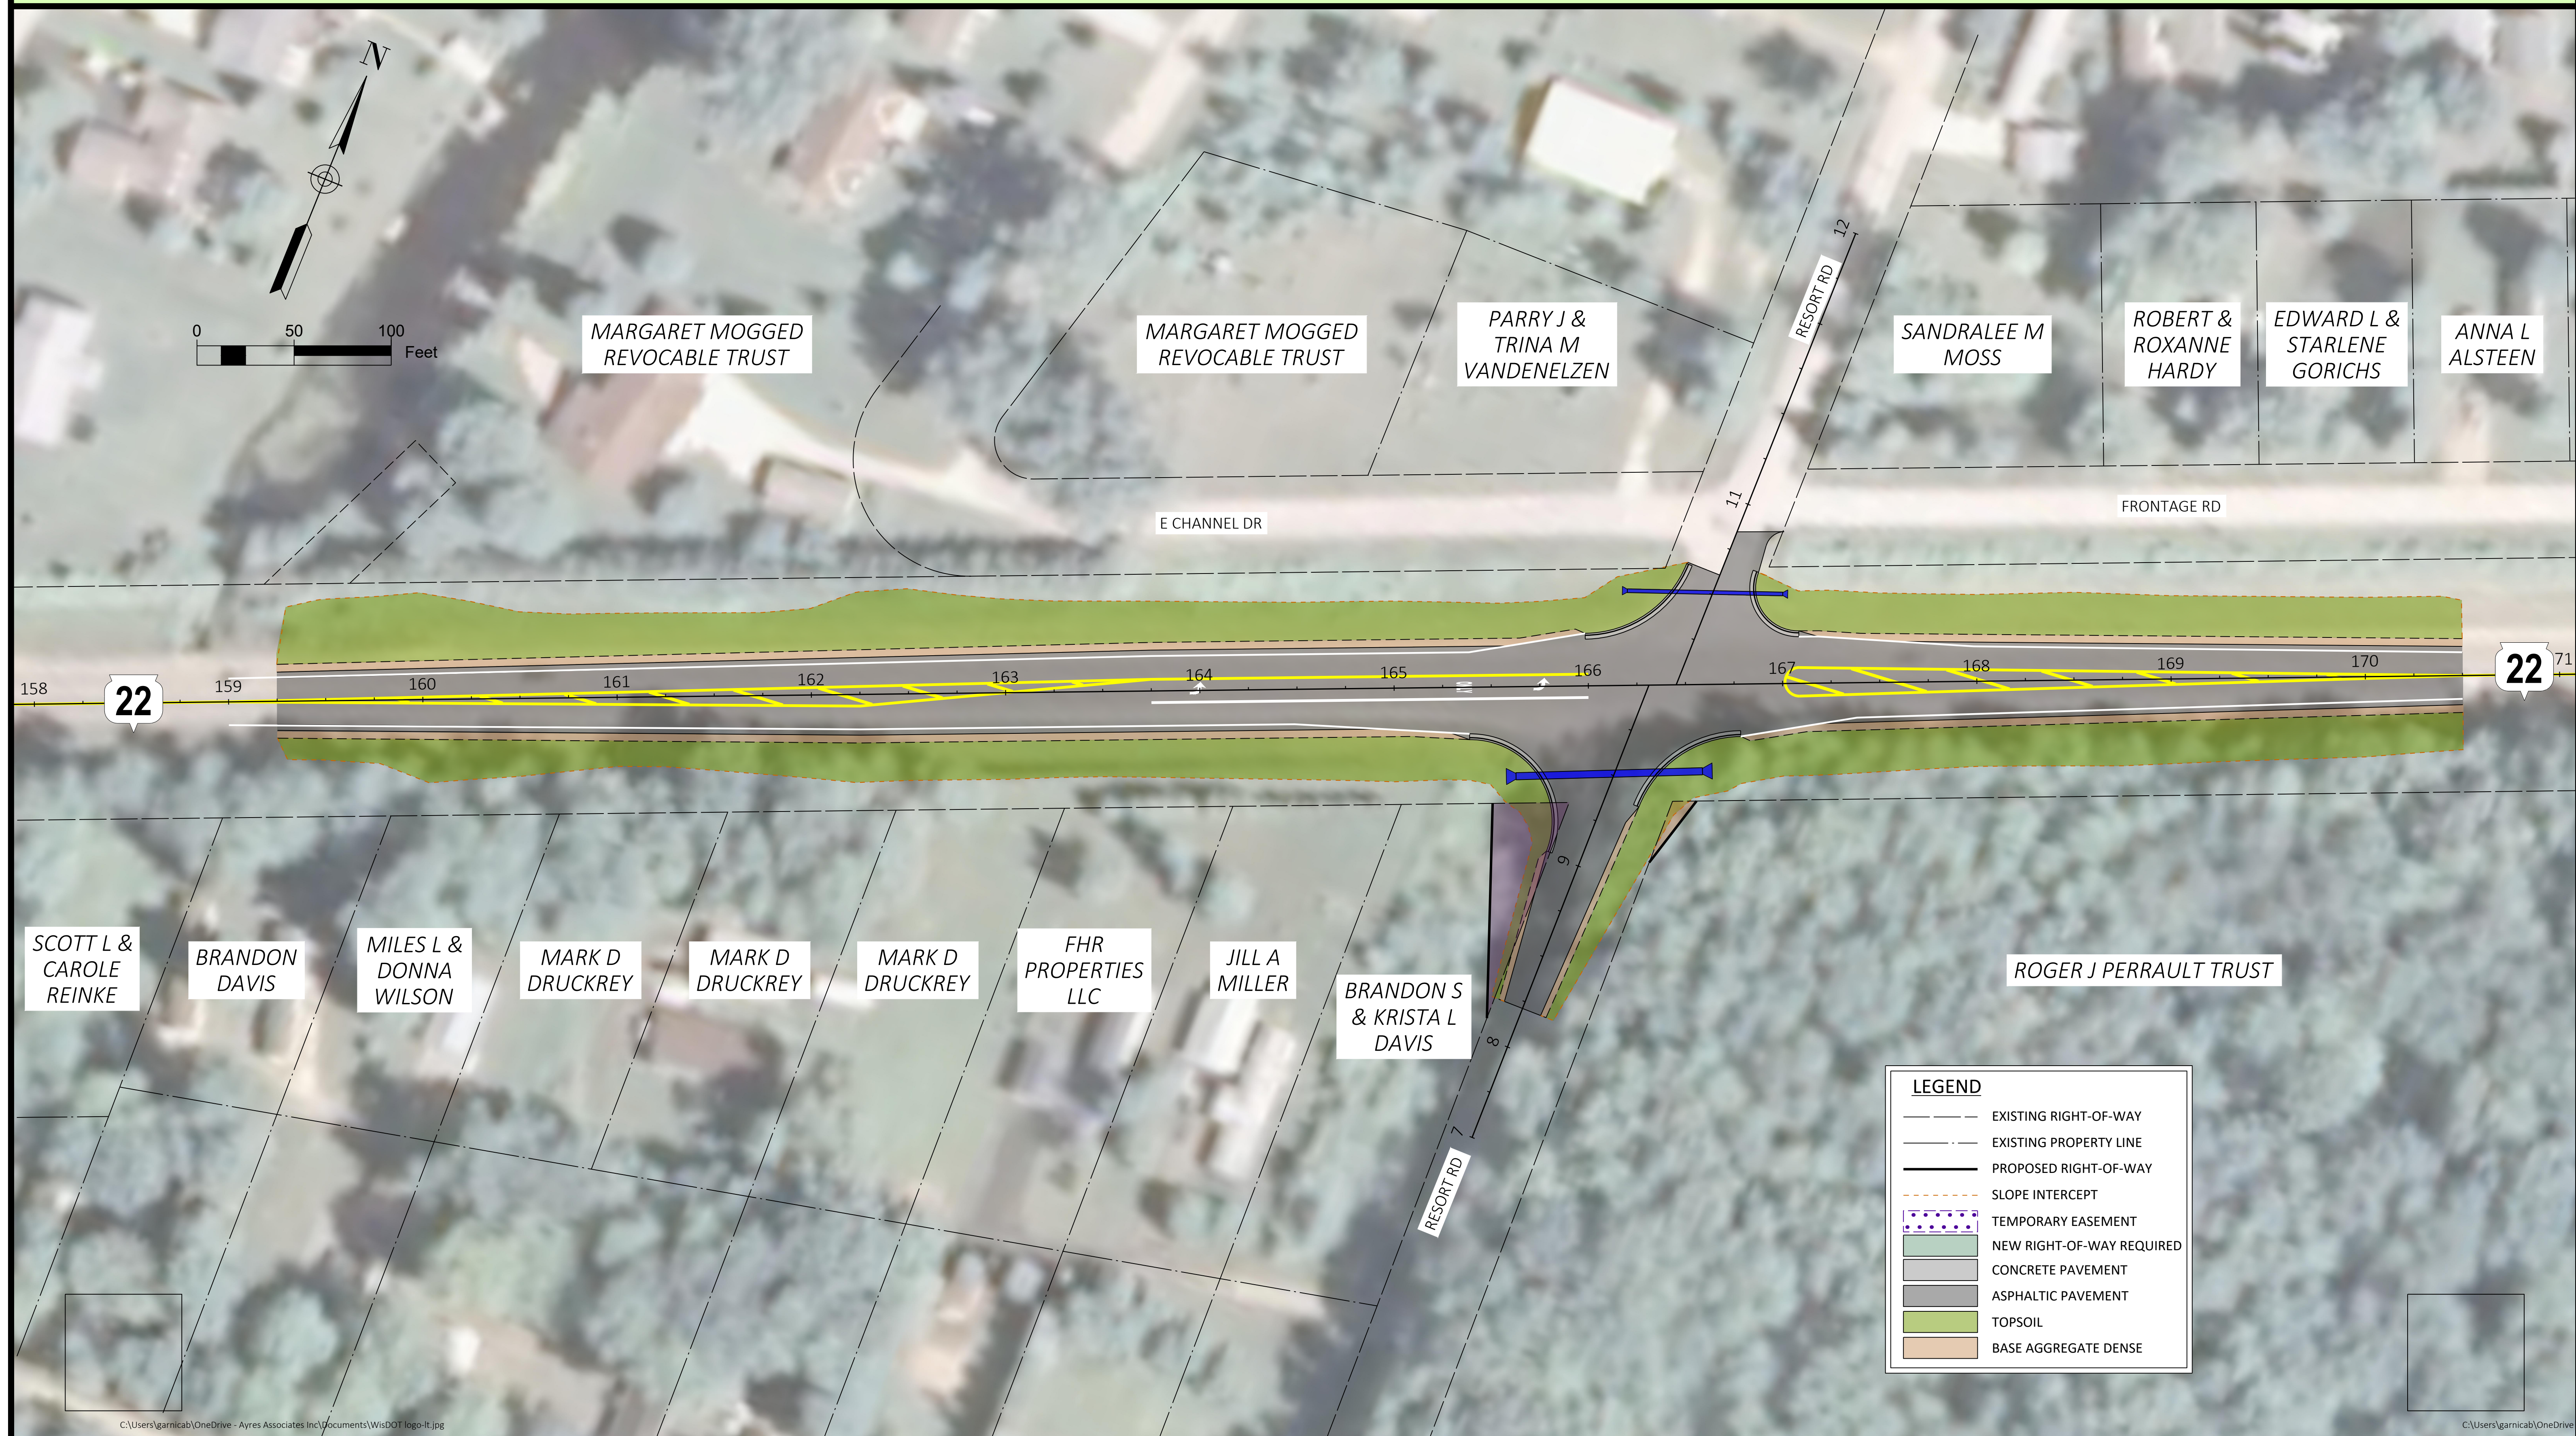

PROPOSED REAL ESTATE ACQUISITION

WIS 22

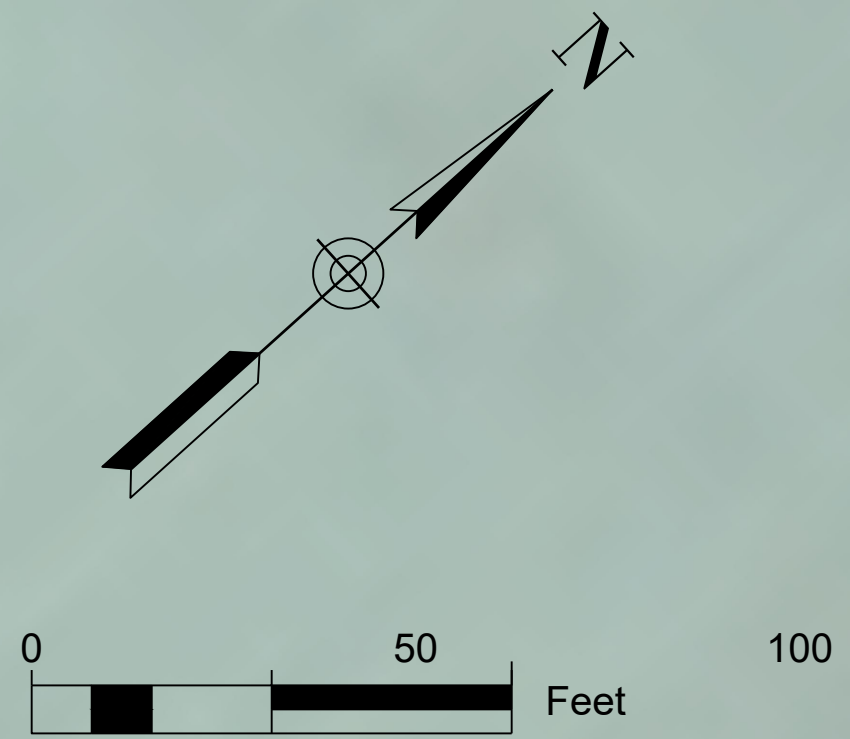











SHERRIE
ZENK-REED

DANNY D & DIANE S
HANSON
JOINT REVOCABLE TRUST

STEVEN R & PEGGY L ZENK
IRREVOCABLE TRUST

SHAWANO COUNTY

LEGEND

-  EXISTING RIGHT-OF-WAY
-  EXISTING PROPERTY LINE
-  PROPOSED RIGHT-OF-WAY
-  SLOPE INTERCEPT
-  TEMPORARY EASEMENT
-  NEW RIGHT-OF-WAY REQUIRED
-  CONCRETE PAVEMENT
-  ASPHALTIC PAVEMENT
-  TOPSOIL
-  BASE AGGREGATE DENSE

22

22

C

PROPOSED REAL ESTATE ACQUISITION