
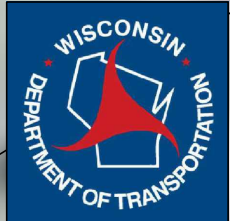


WIS 22

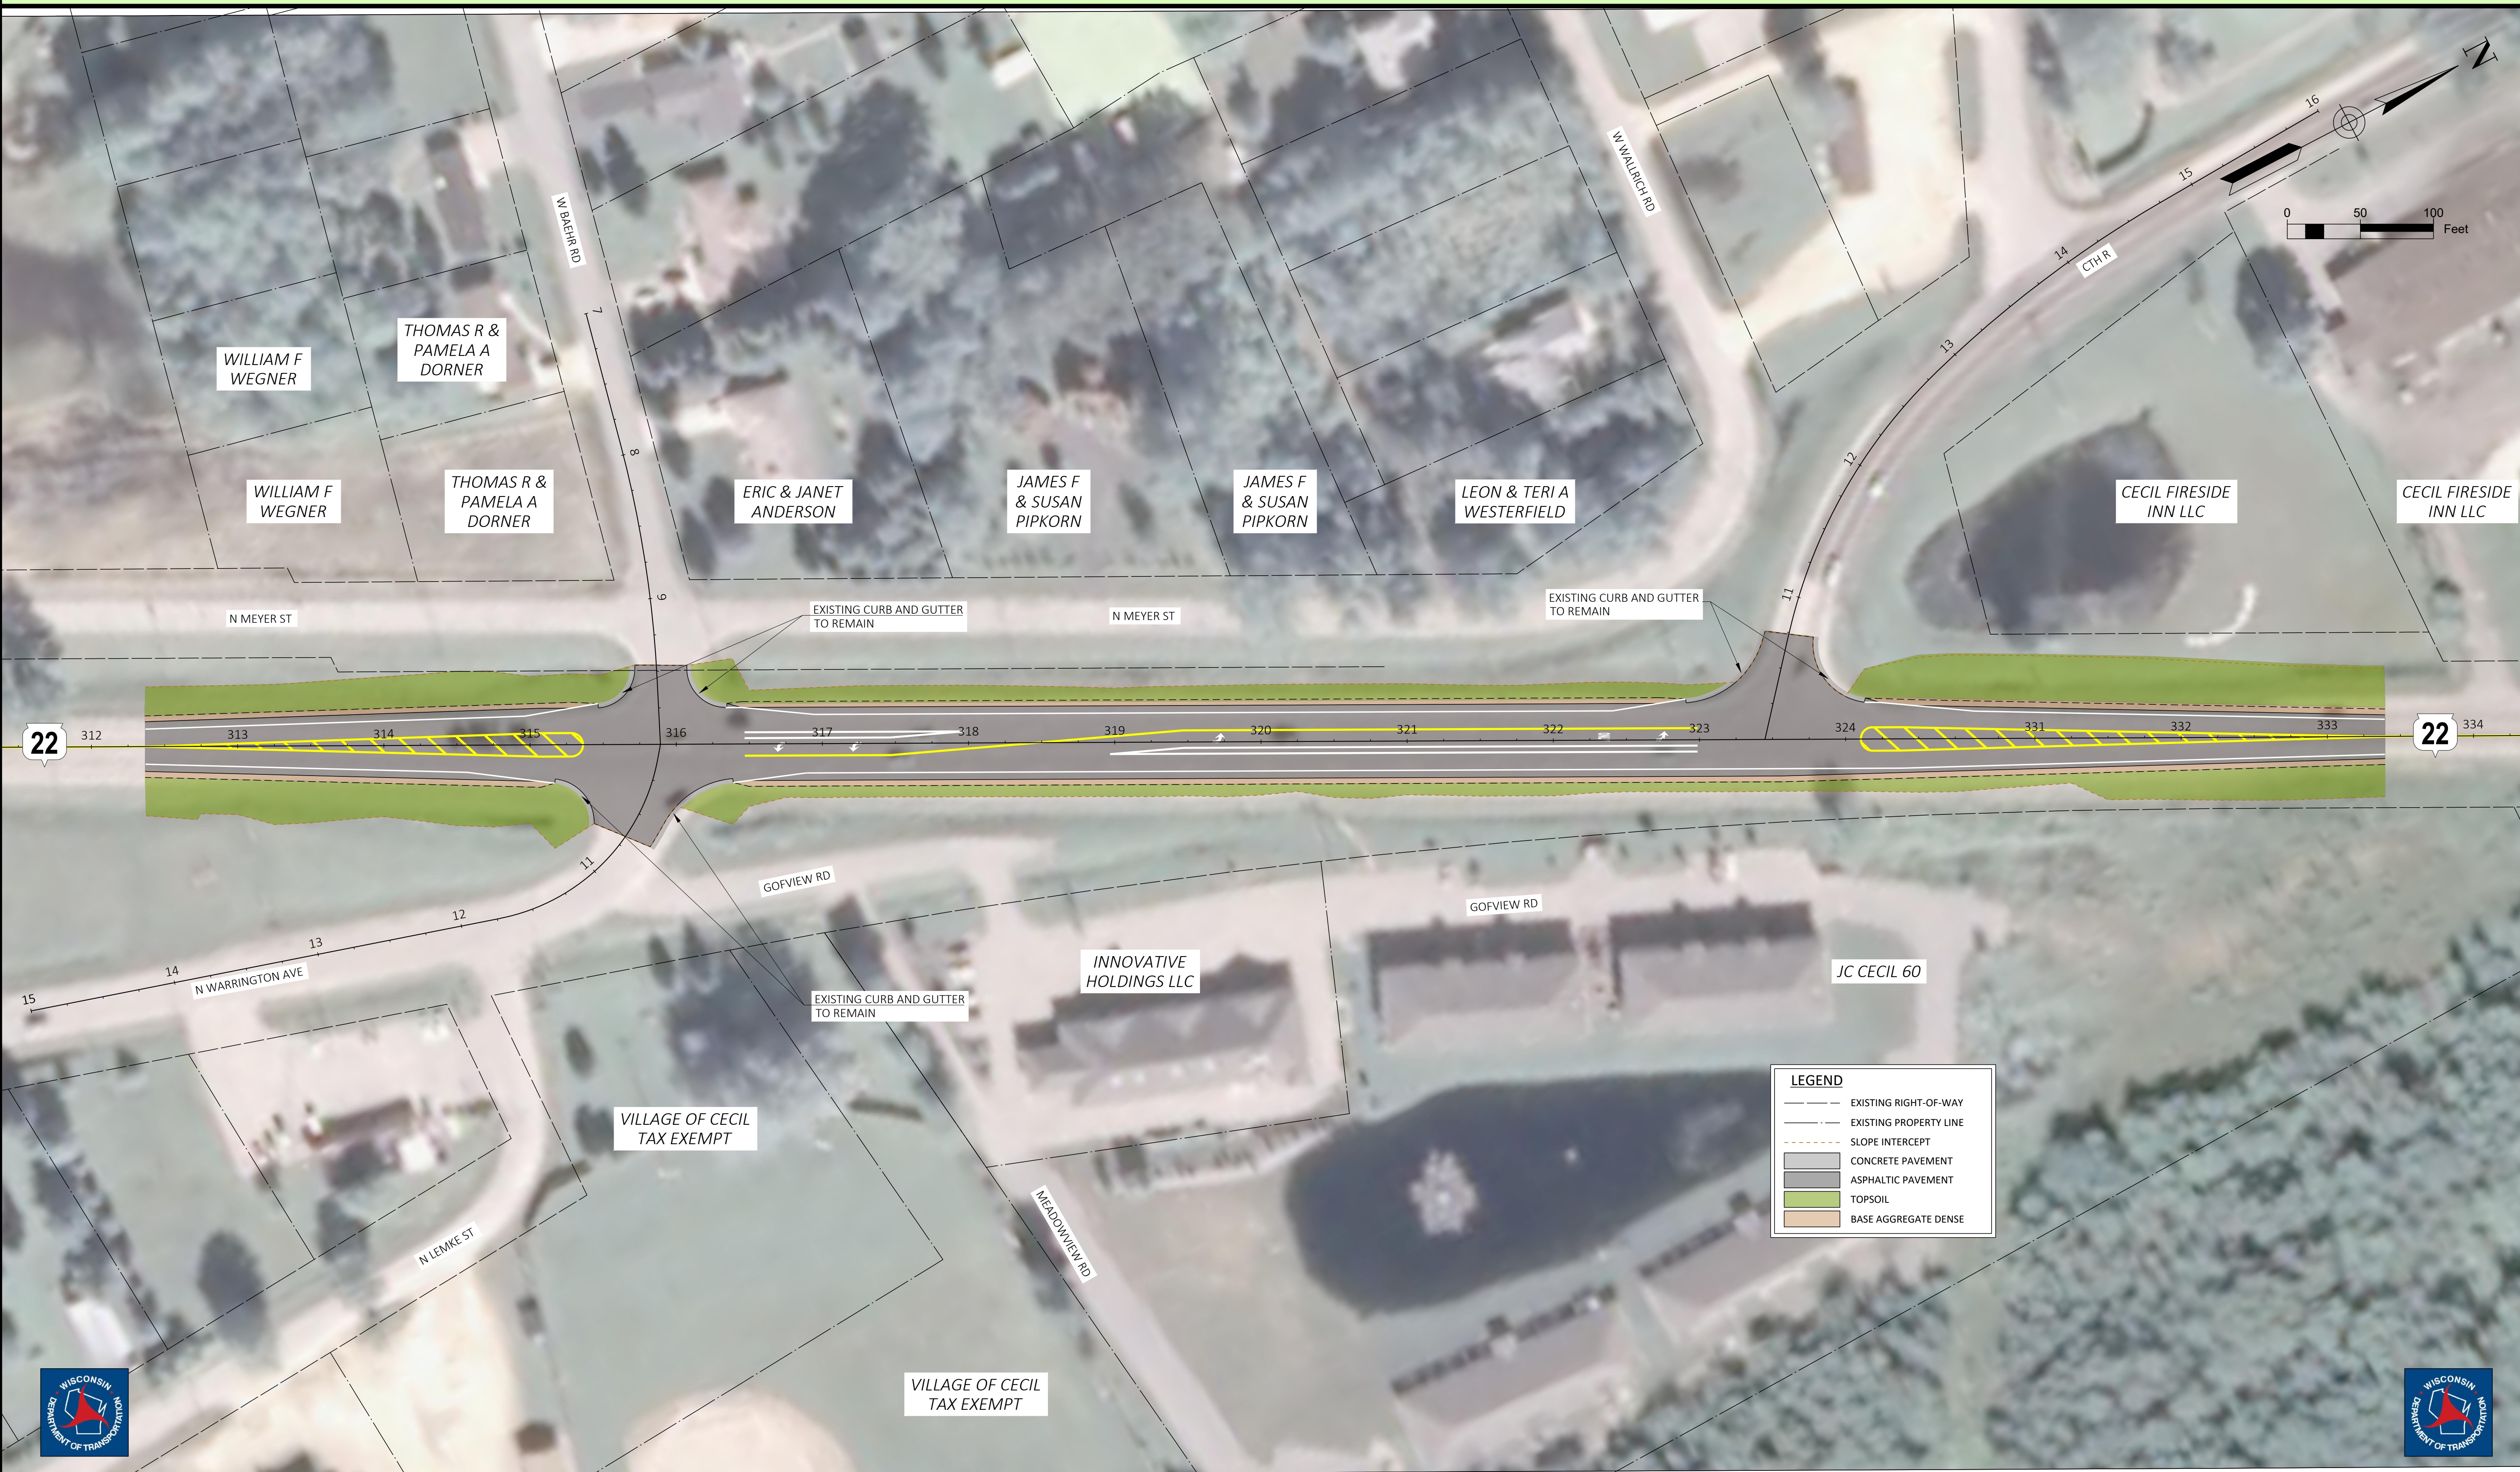

PROPOSED CTH R INTERSECTION IMPROVEMENTS