

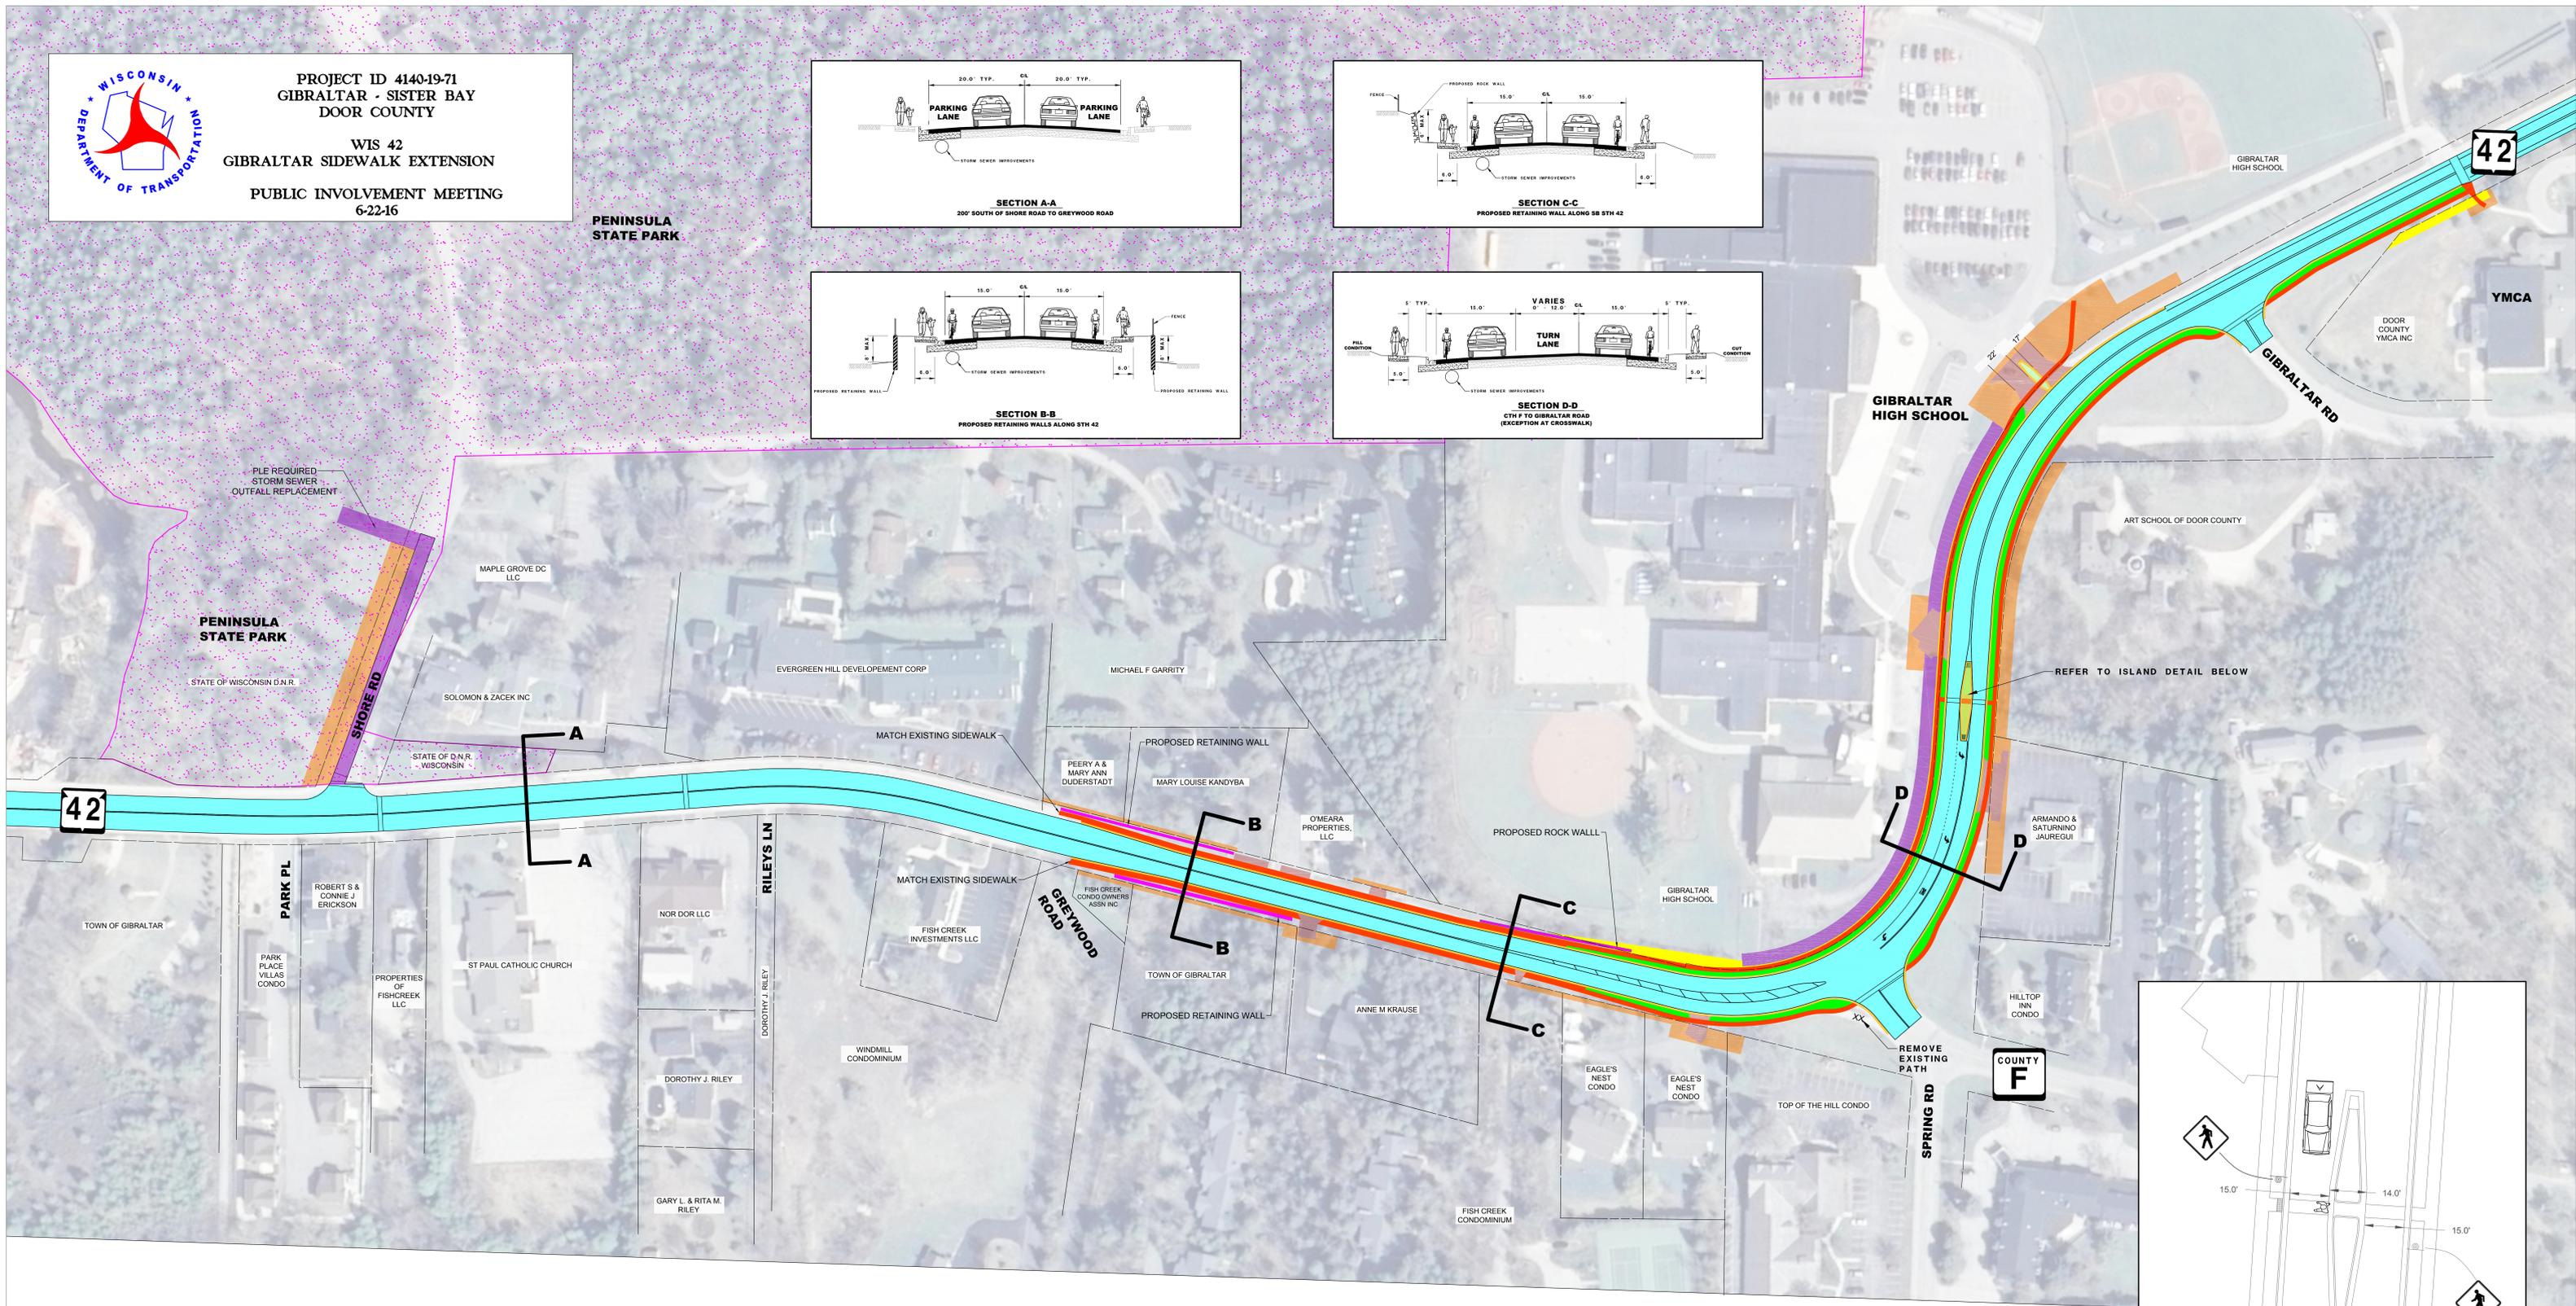
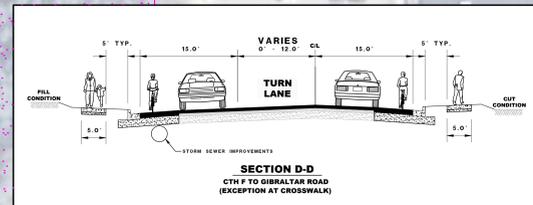
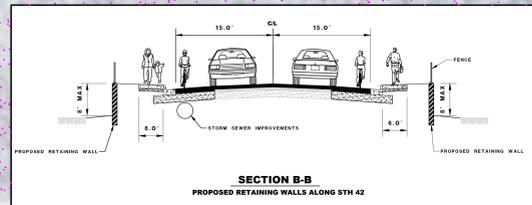


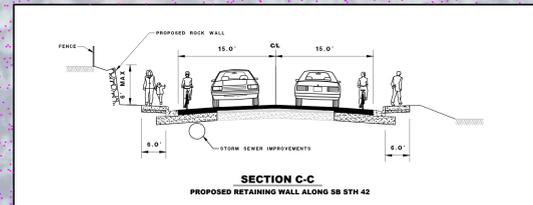

PROJECT ID 4140-19-71
 GIBRALTAR - SISTER BAY
 DOOR COUNTY



WIS 42
 GIBRALTAR SIDEWALK EXTENSION
 PUBLIC INVOLVEMENT MEETING
 6-22-16

PENINSULA
 STATE PARK

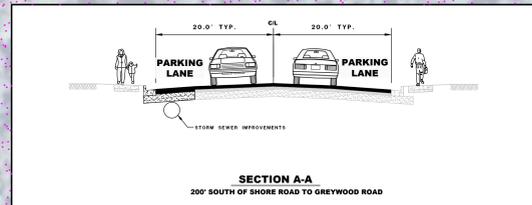

LEGEND

- | | |
|---------------------------|----------------------------|
| PROPOSED ASPHALT PAVEMENT | EXISTING PROPERTY LINE |
| PROPOSED DRIVEWAY | EXISTING RIGHT OF WAY |
| PROPOSED SIDEWALK | TEMPORARY LIMITED EASEMENT |
| PROPOSED CURB & GUTTER | PERMANENT LIMITED EASEMENT |
| PROPOSED ISLAND | PROPOSED RIGHT OF WAY |
| PROPOSED RETAINING WALL | PARK AND RECREATIONAL AREA |
| PROPOSED GRASS TERRACE | |

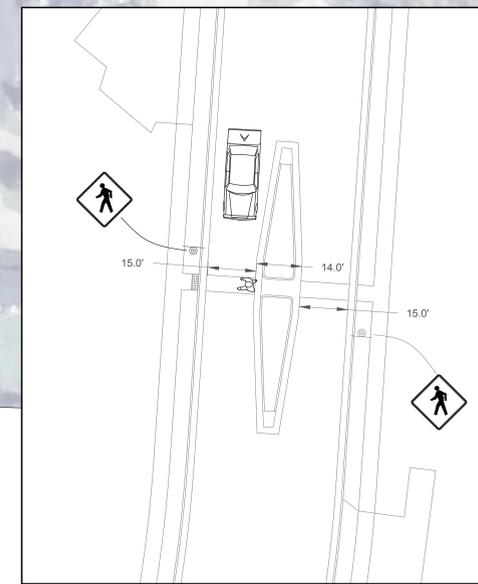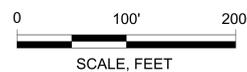

ISLAND DETAIL