
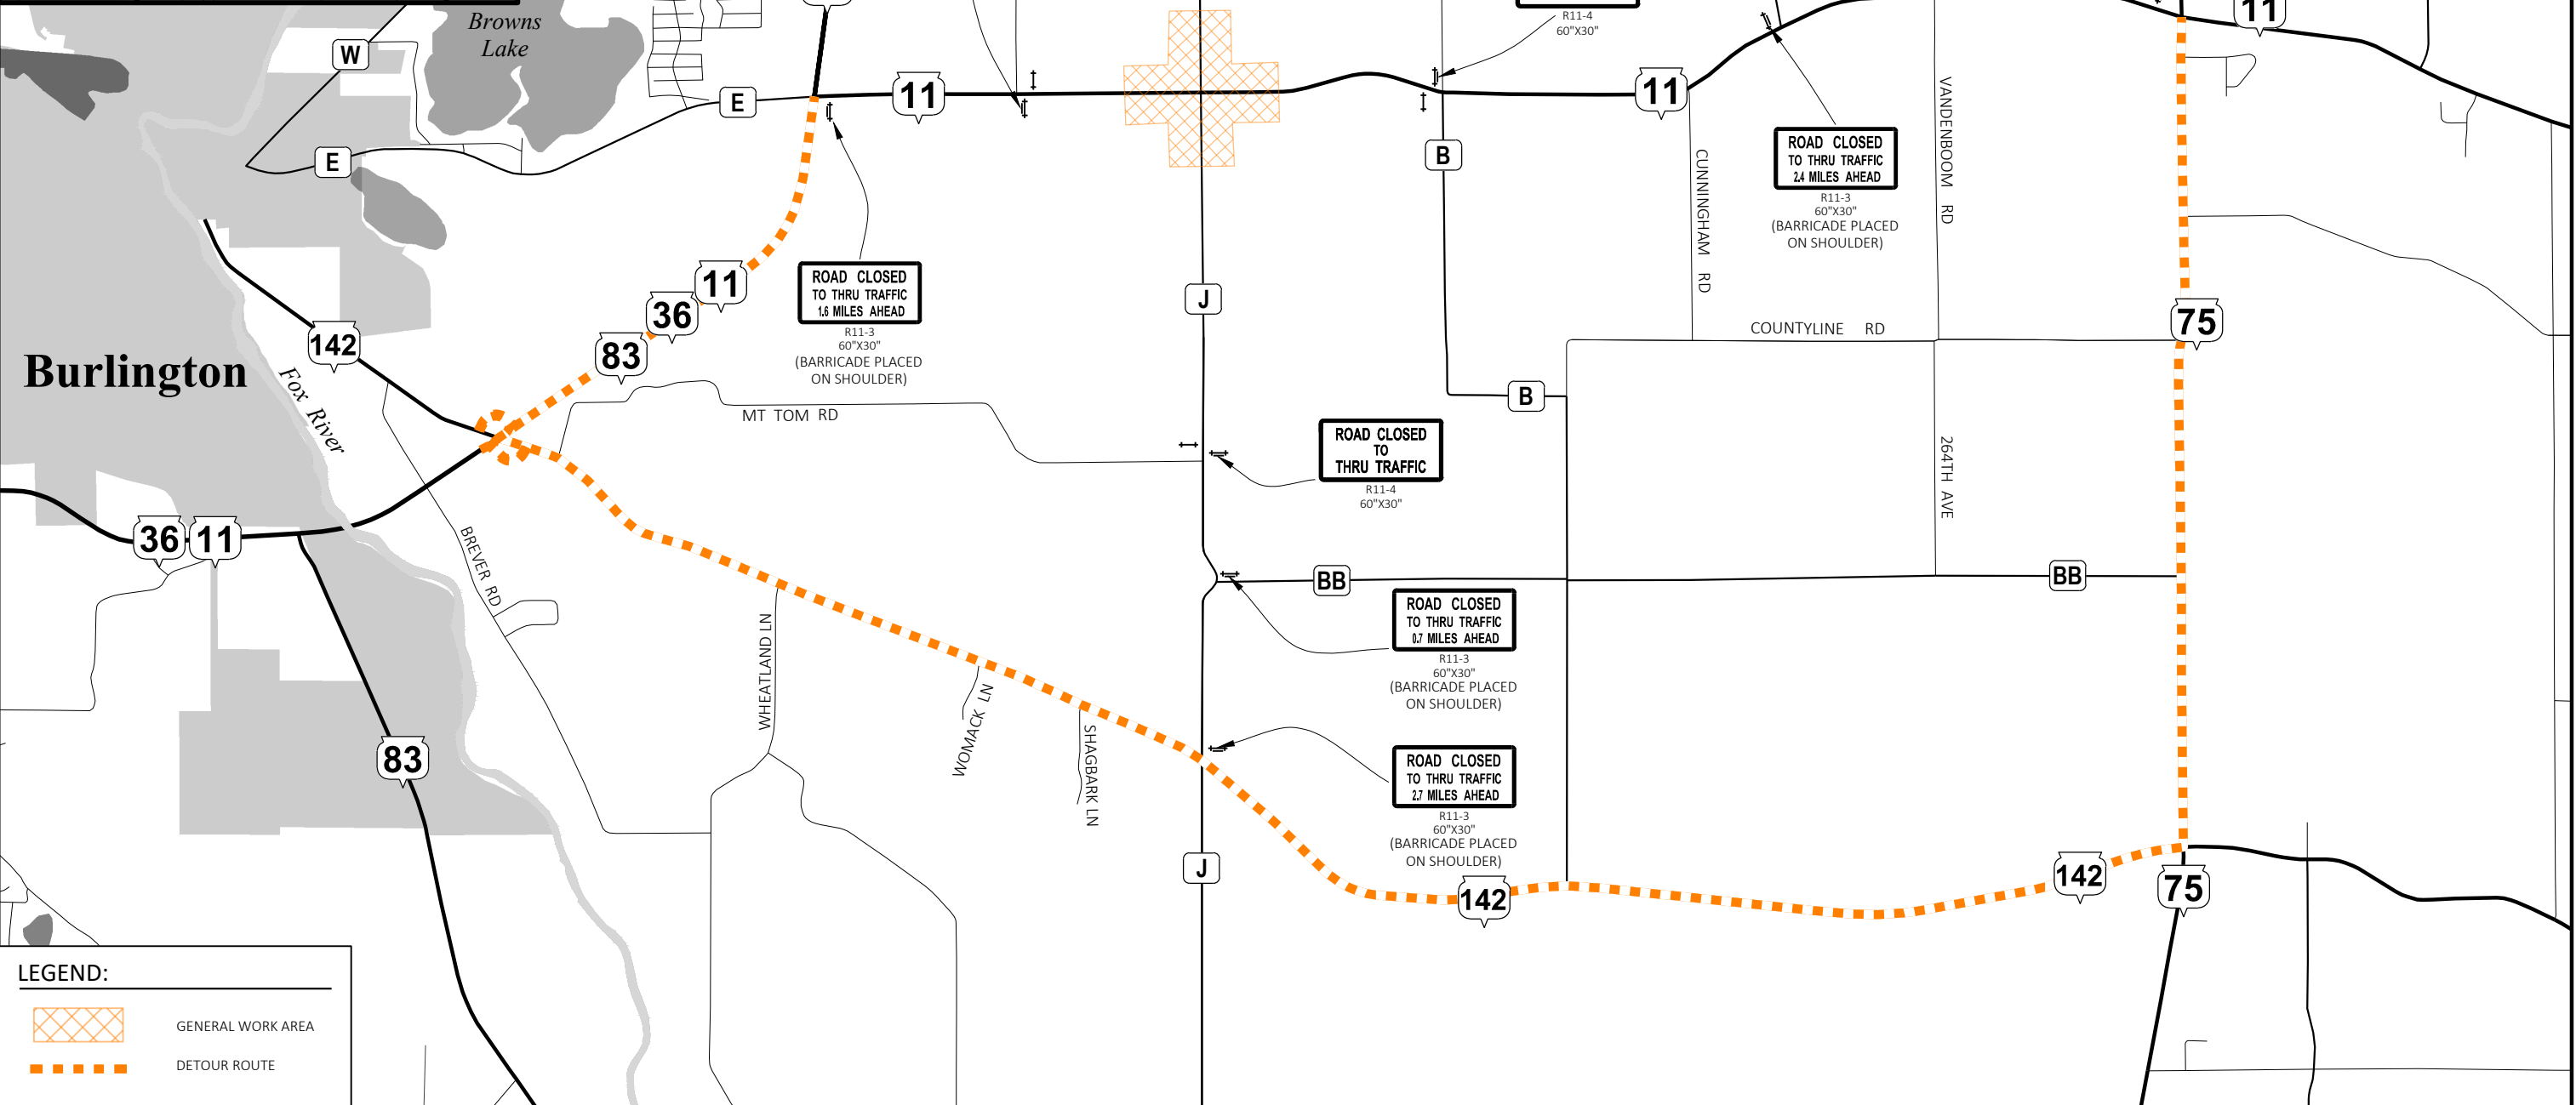


Rochester

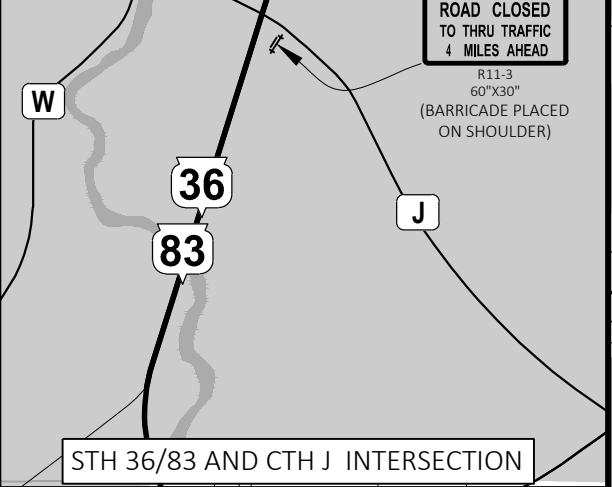

LEGEND:

- GENERAL WORK AREA
- DETOUR ROUTE

PROJECT NO: 1320-07-73 HWY: STH 11 COUNTY: RACINE TRAFFIC CONTROL - DETOUR SHEET E