




# I-43 North-South Freeway Corridor Study

Project ID: 1229-04-01 | Silver Spring Dr to WIS 60 | Milwaukee and Ozaukee Counties

# Brown Deer Road Interchange

Diamond

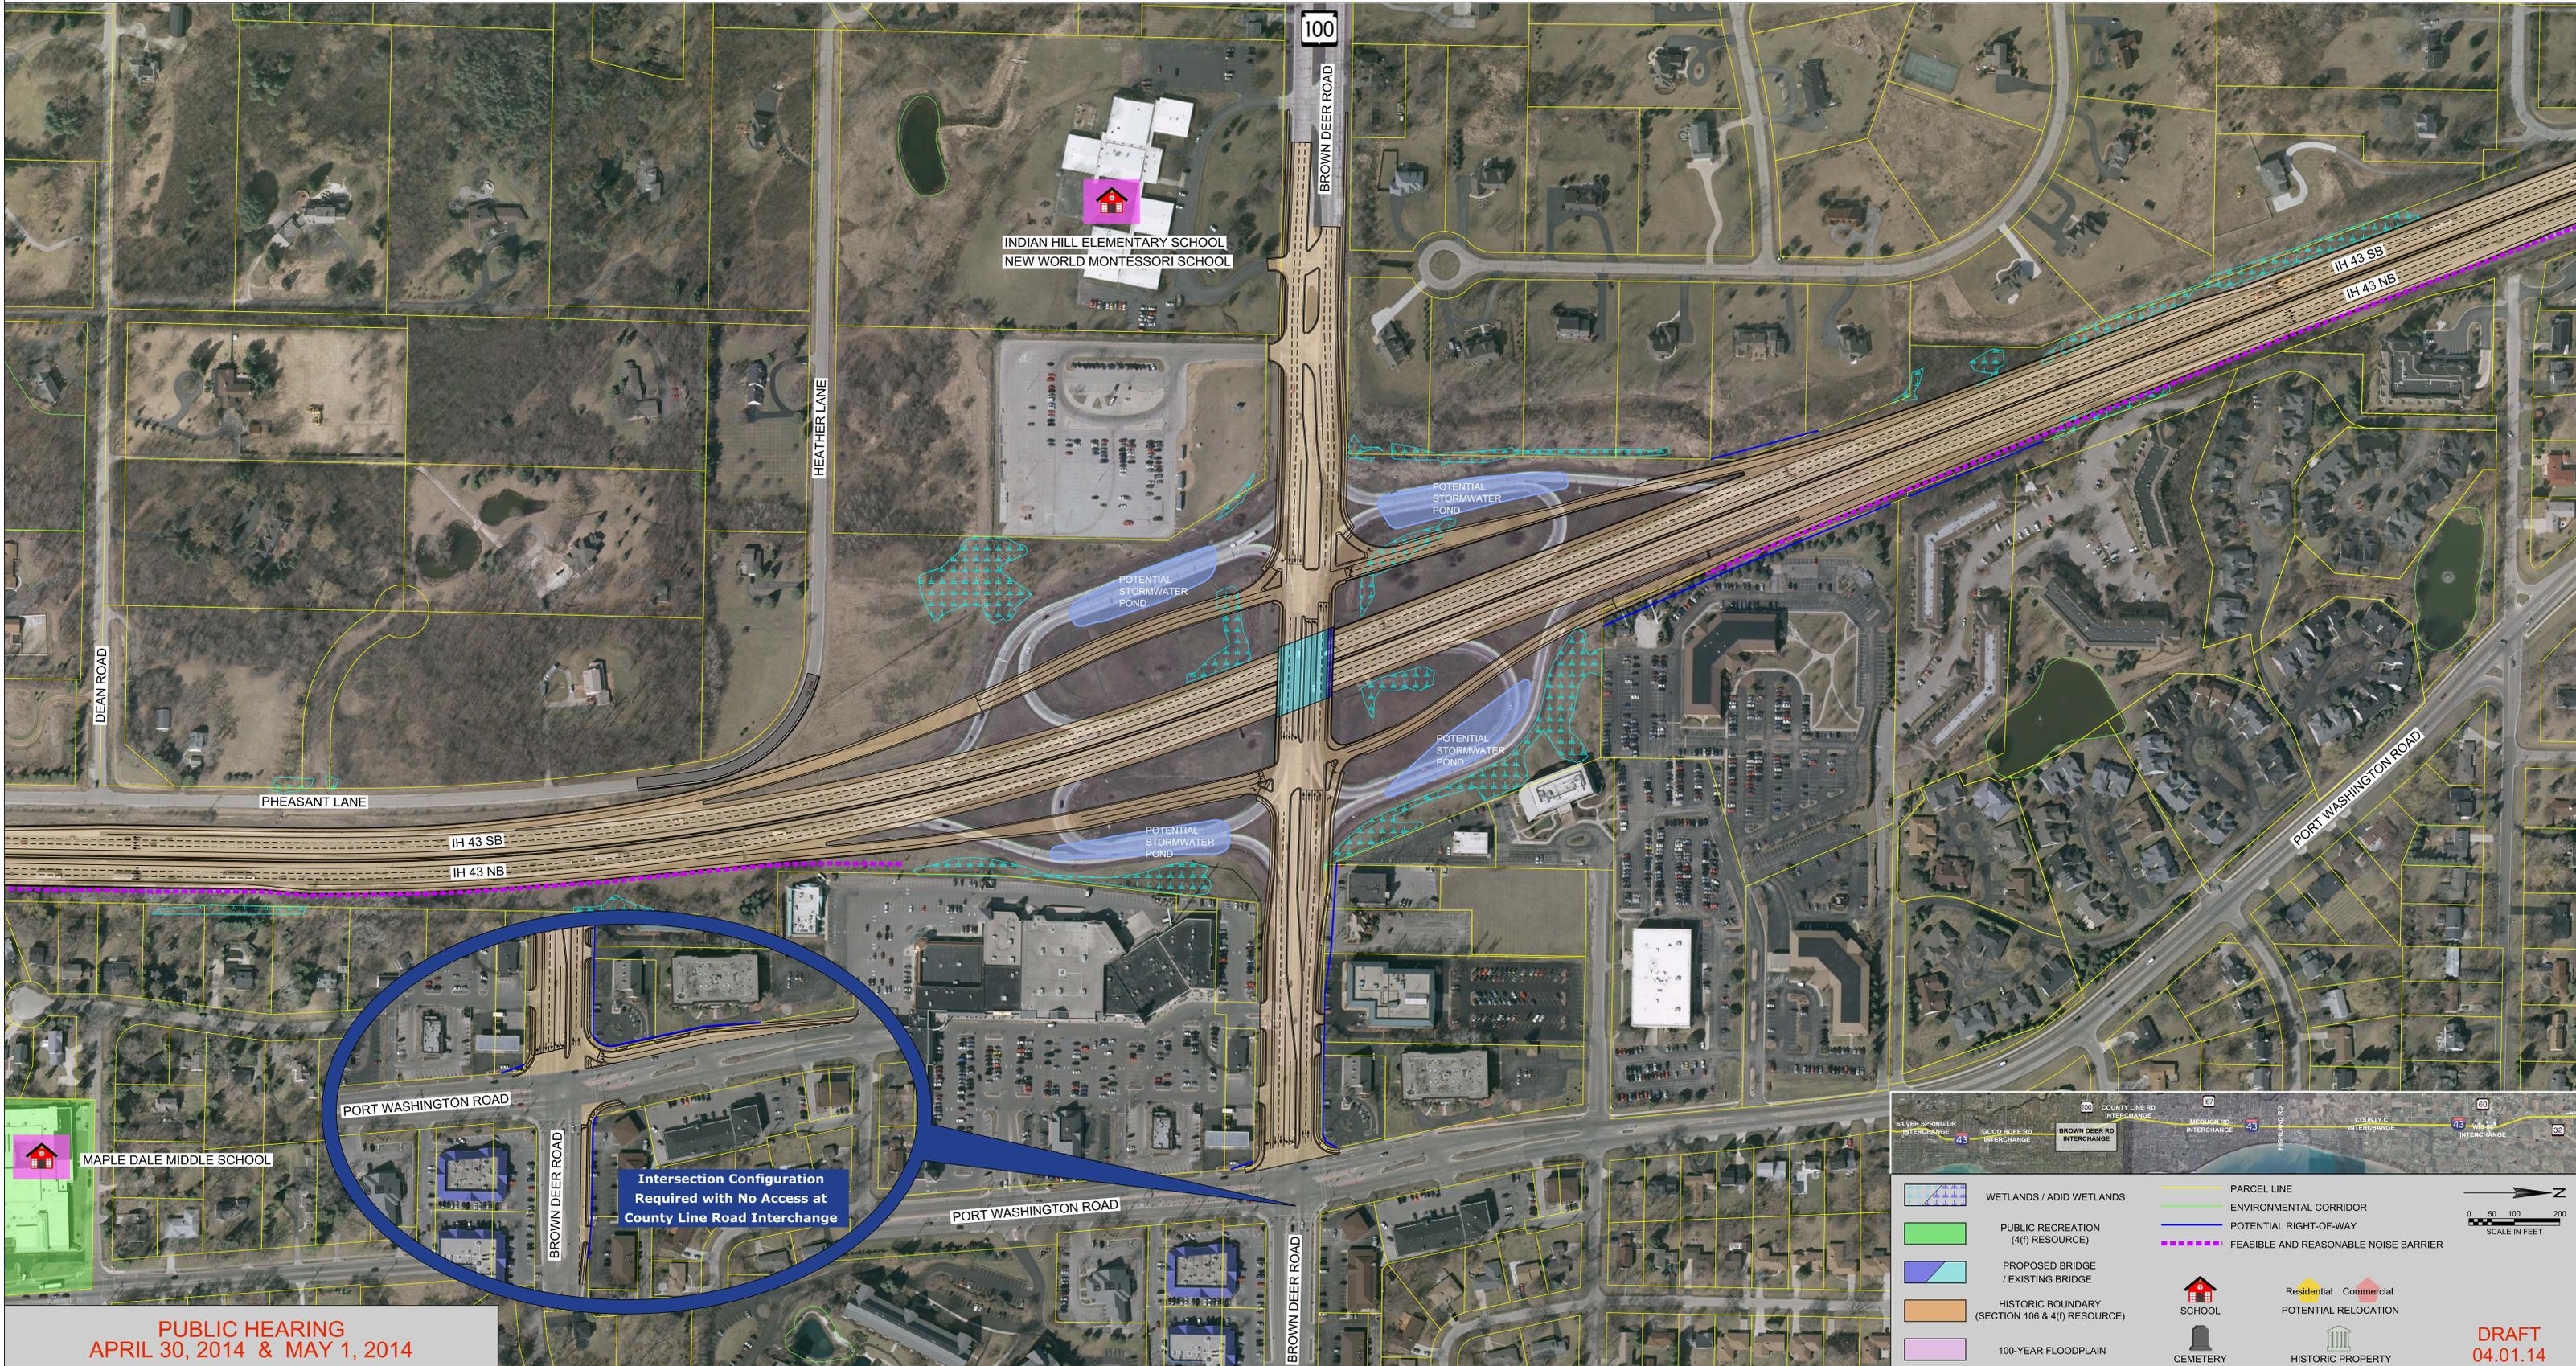

	WETLANDS / ADID WETLANDS		PARCEL LINE
	PUBLIC RECREATION (4(f) RESOURCE)		ENVIRONMENTAL CORRIDOR
	PROPOSED BRIDGE / EXISTING BRIDGE		POTENTIAL RIGHT-OF-WAY
	HISTORIC BOUNDARY (SECTION 106 & 4(f) RESOURCE)		FEASIBLE AND REASONABLE NOISE BARRIER
	100-YEAR FLOODPLAIN		SCHOOL
			CEMETERY
			Residential POTENTIAL RELOCATION
			Commercial POTENTIAL RELOCATION
			HISTORIC PROPERTY

Scale in Feet: 0 50 100 200

**DRAFT 04.01.14**

PUBLIC HEARING  
APRIL 30, 2014 & MAY 1, 2014