




I-43 North-South Freeway Corridor Study

Project ID: 1229-04-01 | Silver Spring Dr to WIS 60 | Milwaukee and Ozaukee Counties

County Line Road Interchange

Split Diamond Hybrid (Option 2 - Grade Separation)

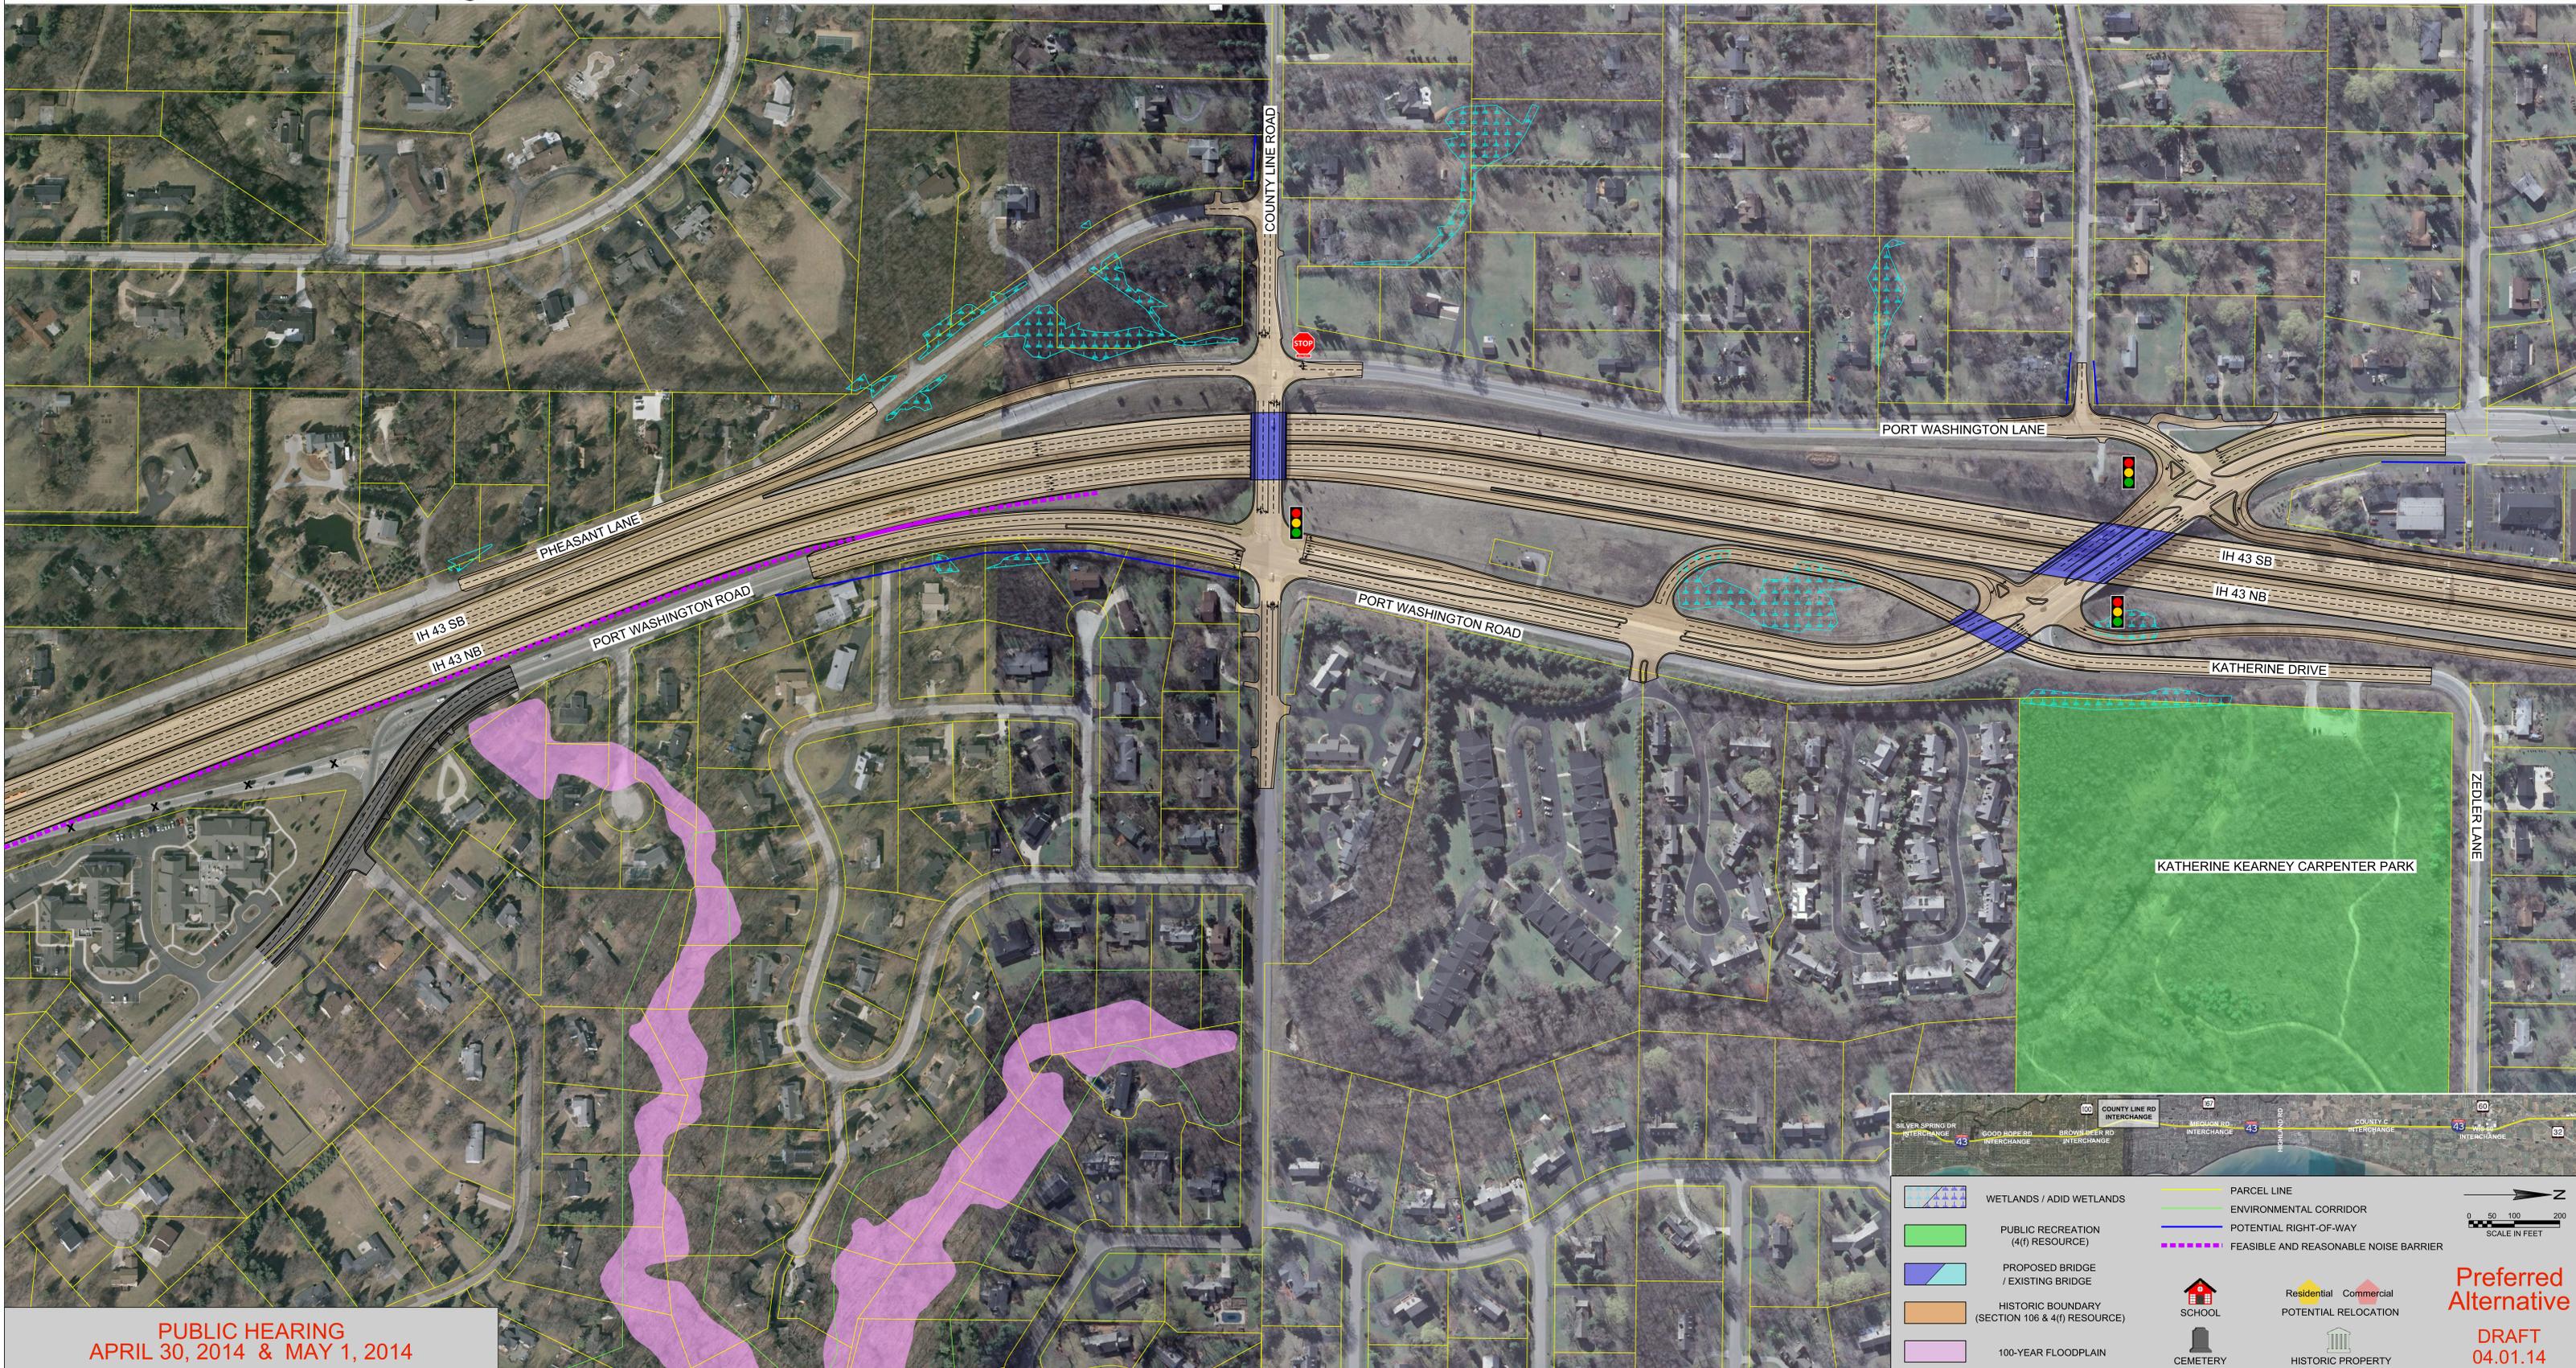

PUBLIC HEARING
APRIL 30, 2014 & MAY 1, 2014