


DRAFT

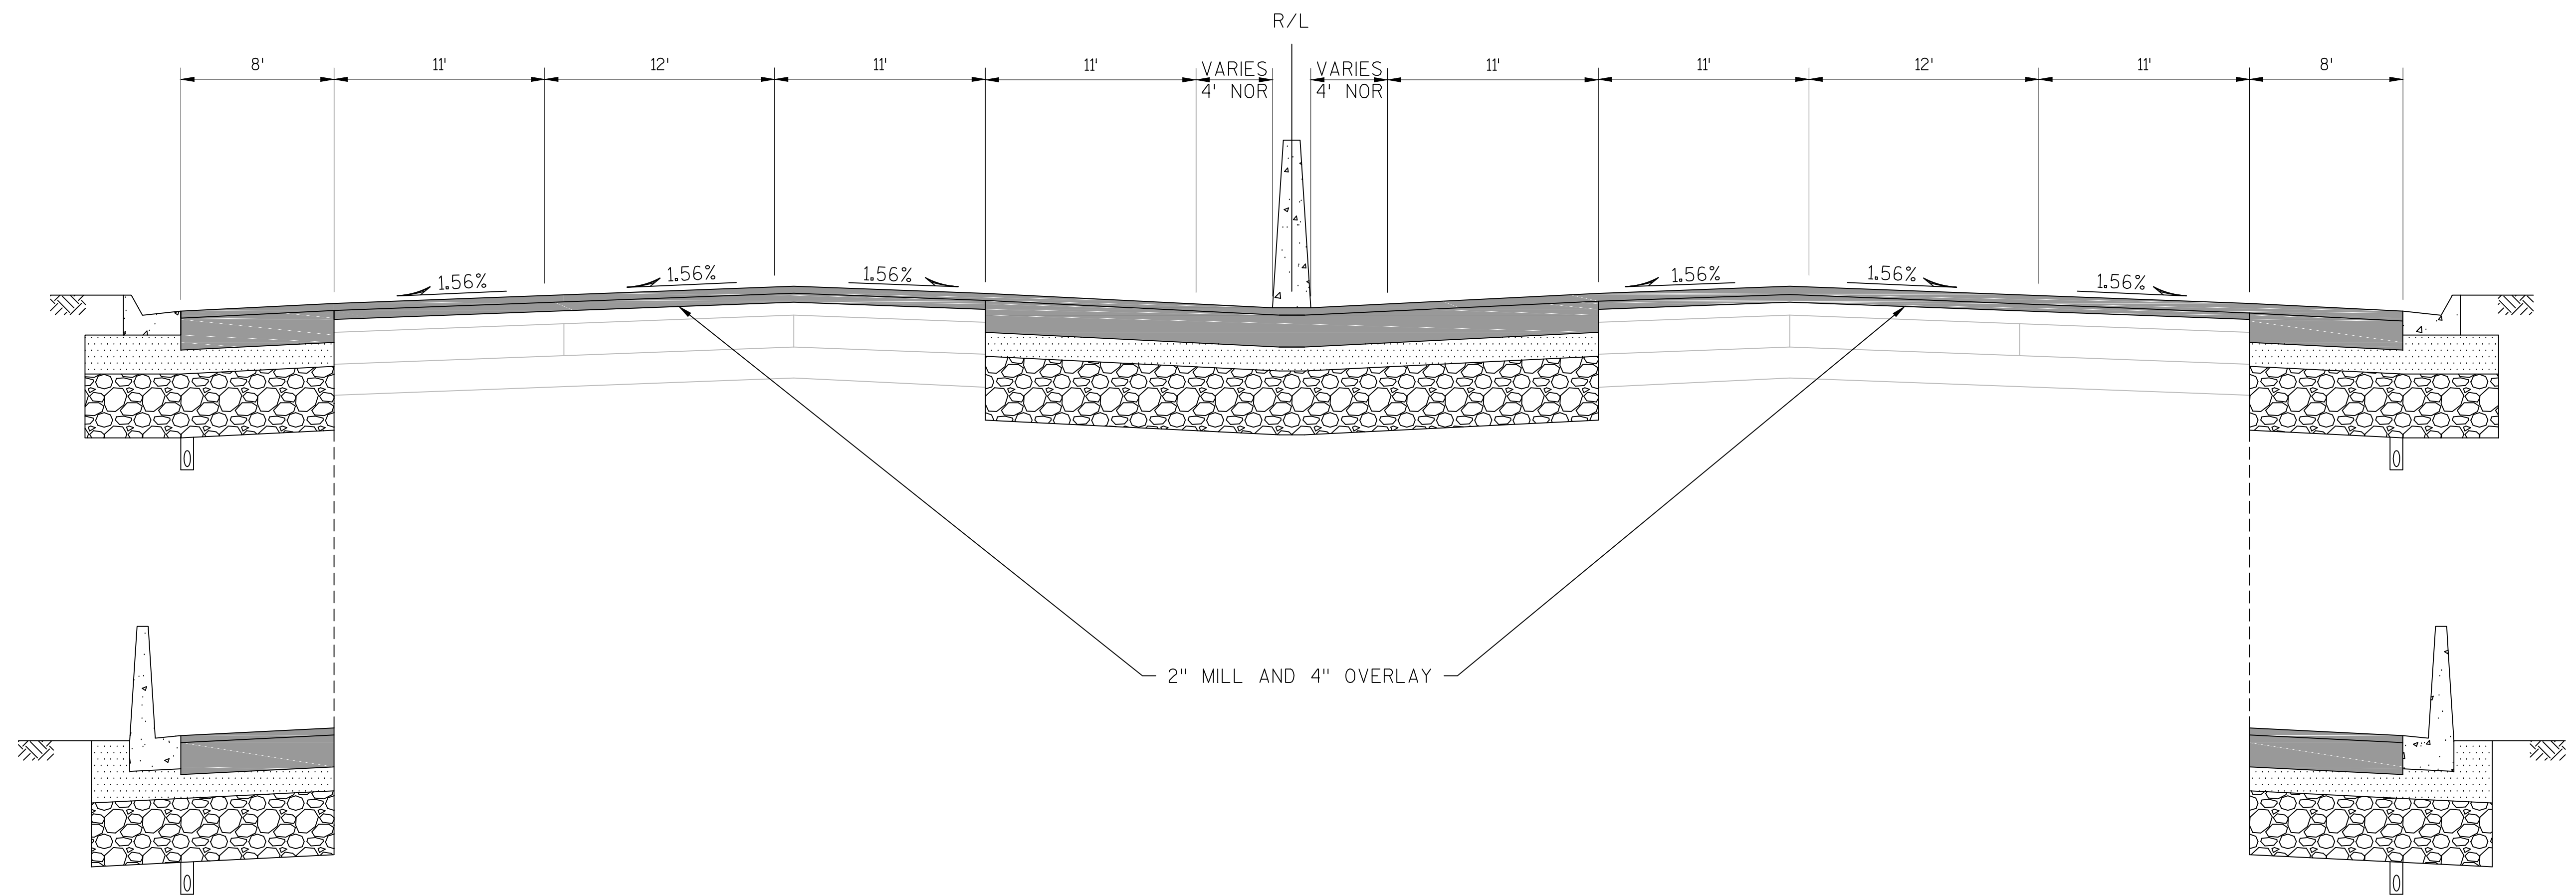

TYPICAL FINISHED SECTION
IH 894/IH 43/USH 45