


WIS 164/PLEASANT HILL ROAD INTERSECTION ALTERNATIVE 2 REALIGN PLEASANT HILL INTERSECTION NORTH

SCALE: FEET 1" = 100'
2010 AERIAL PHOTOGRAPH

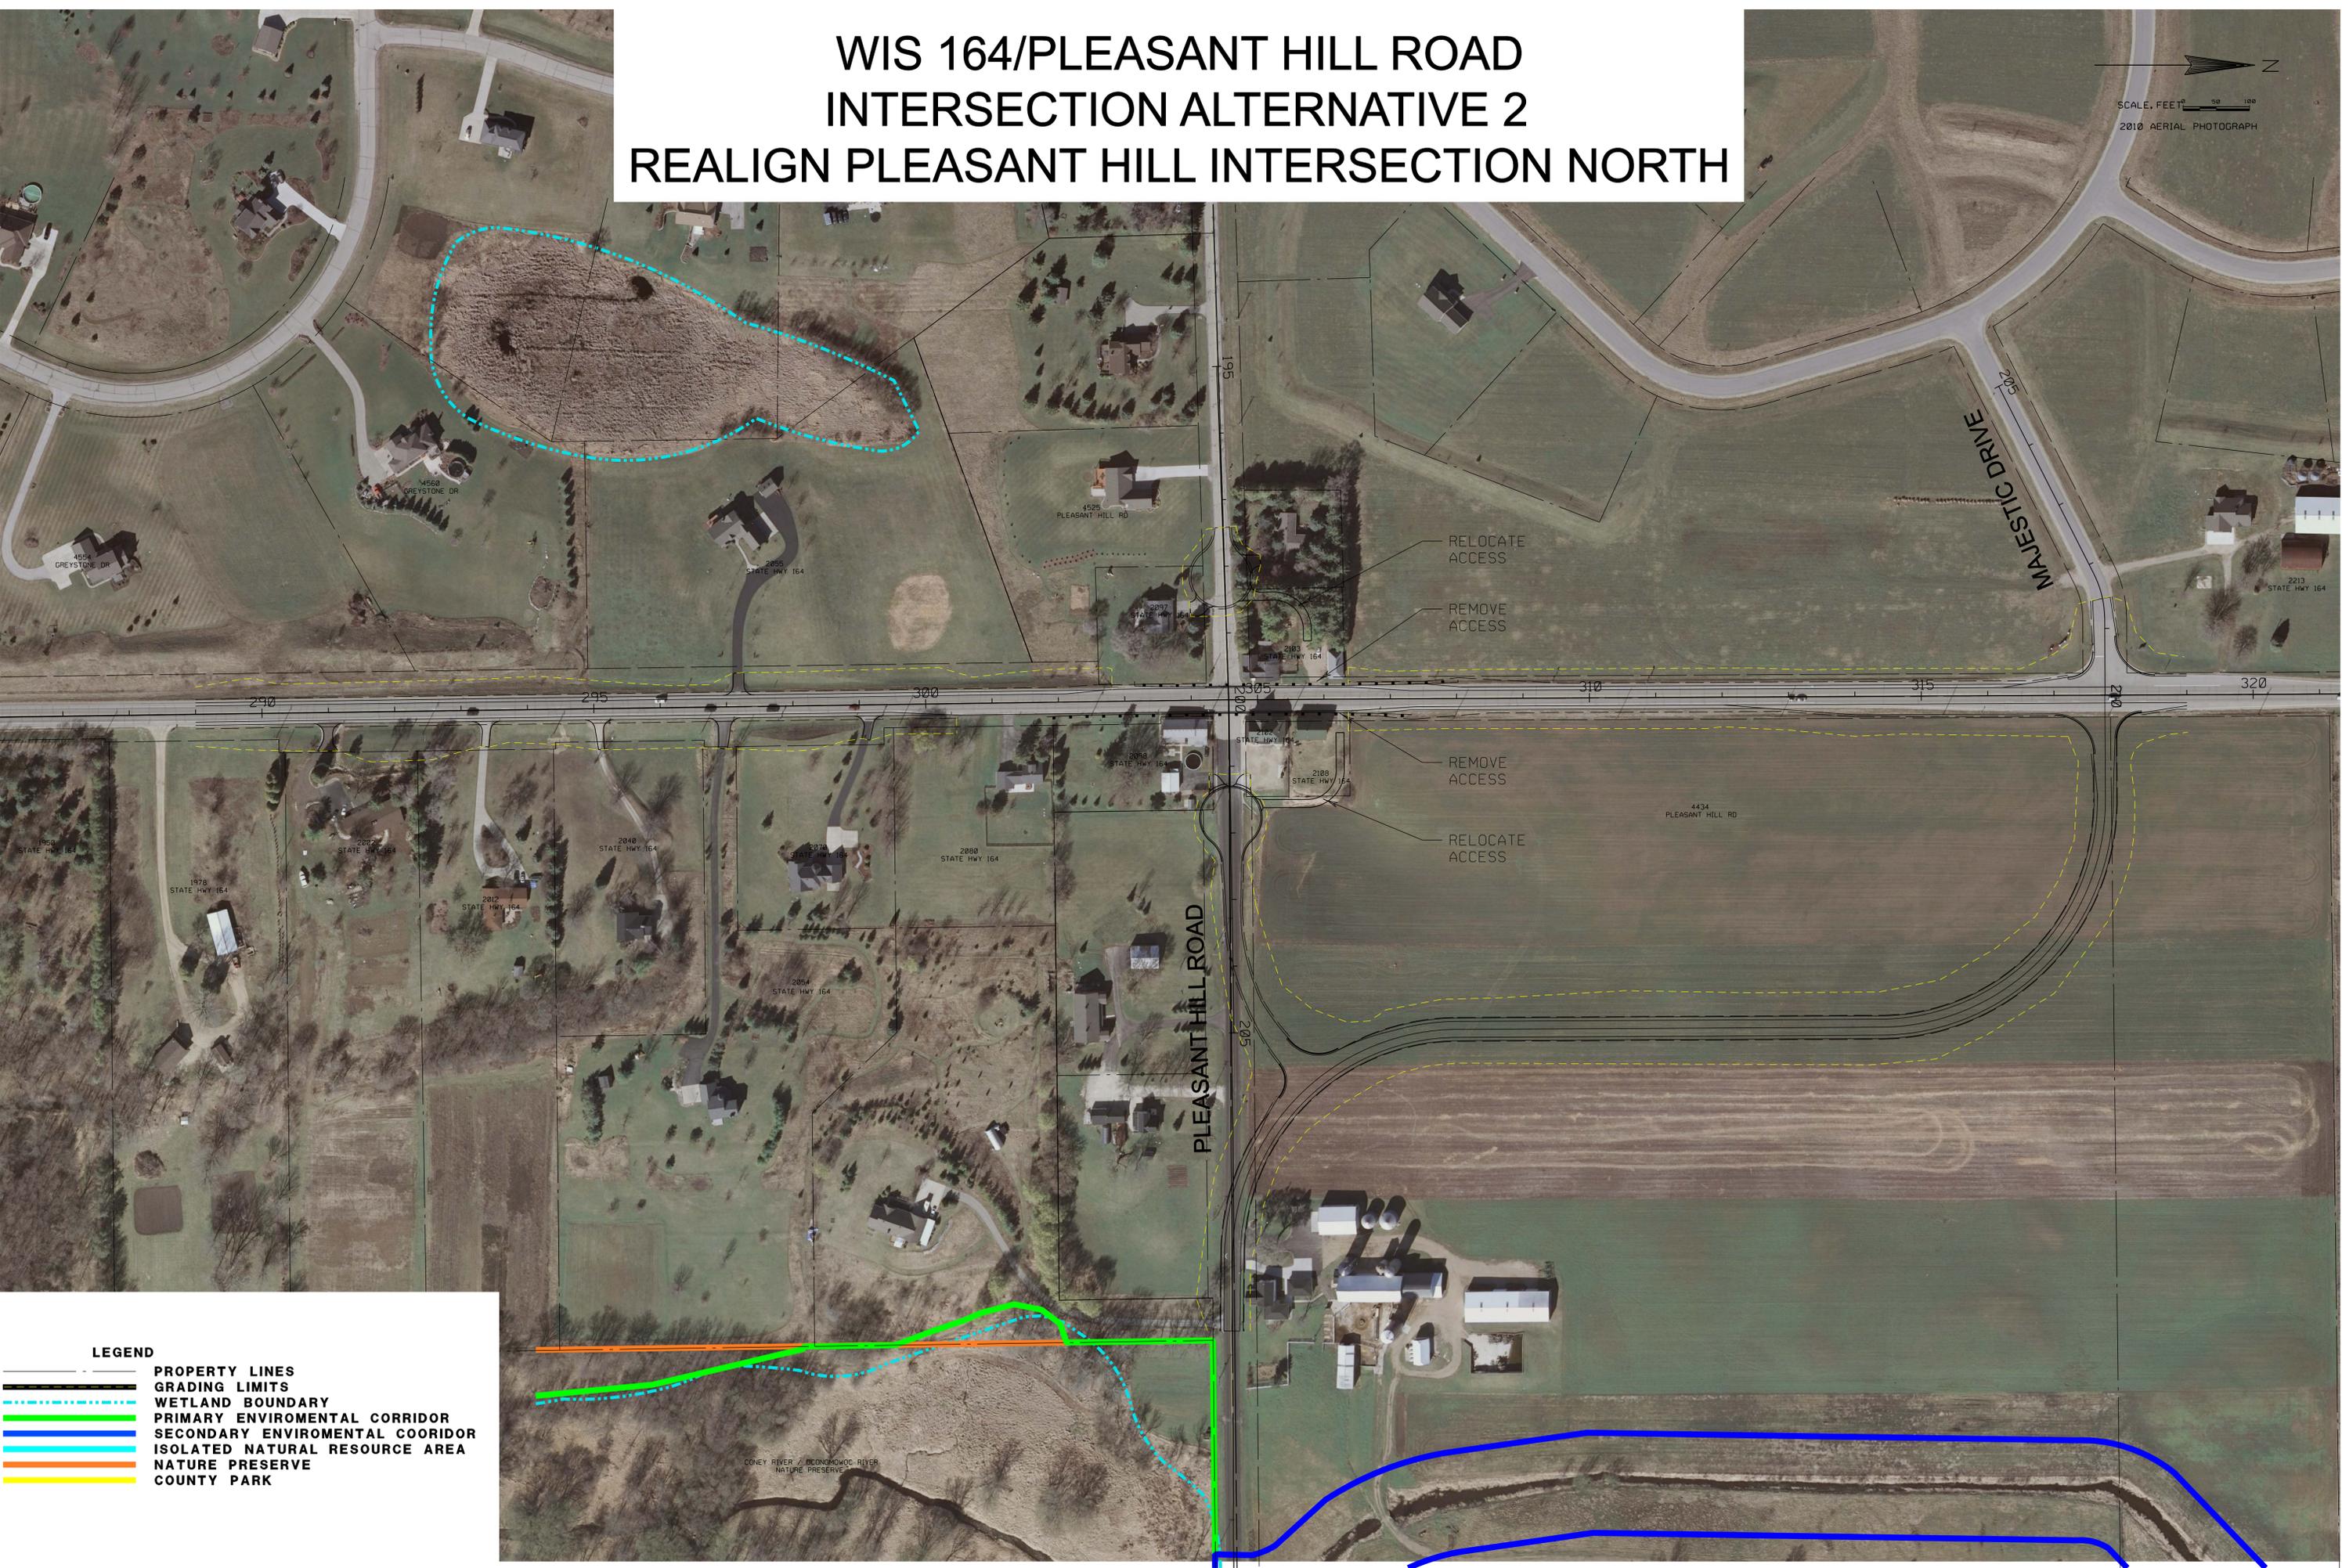

LEGEND

- PROPERTY LINES
- GRADING LIMITS
- WETLAND BOUNDARY
- PRIMARY ENVIRONMENTAL CORRIDOR
- SECONDARY ENVIRONMENTAL CORRIDOR
- ISOLATED NATURAL RESOURCE AREA
- NATURE PRESERVE
- COUNTY PARK