
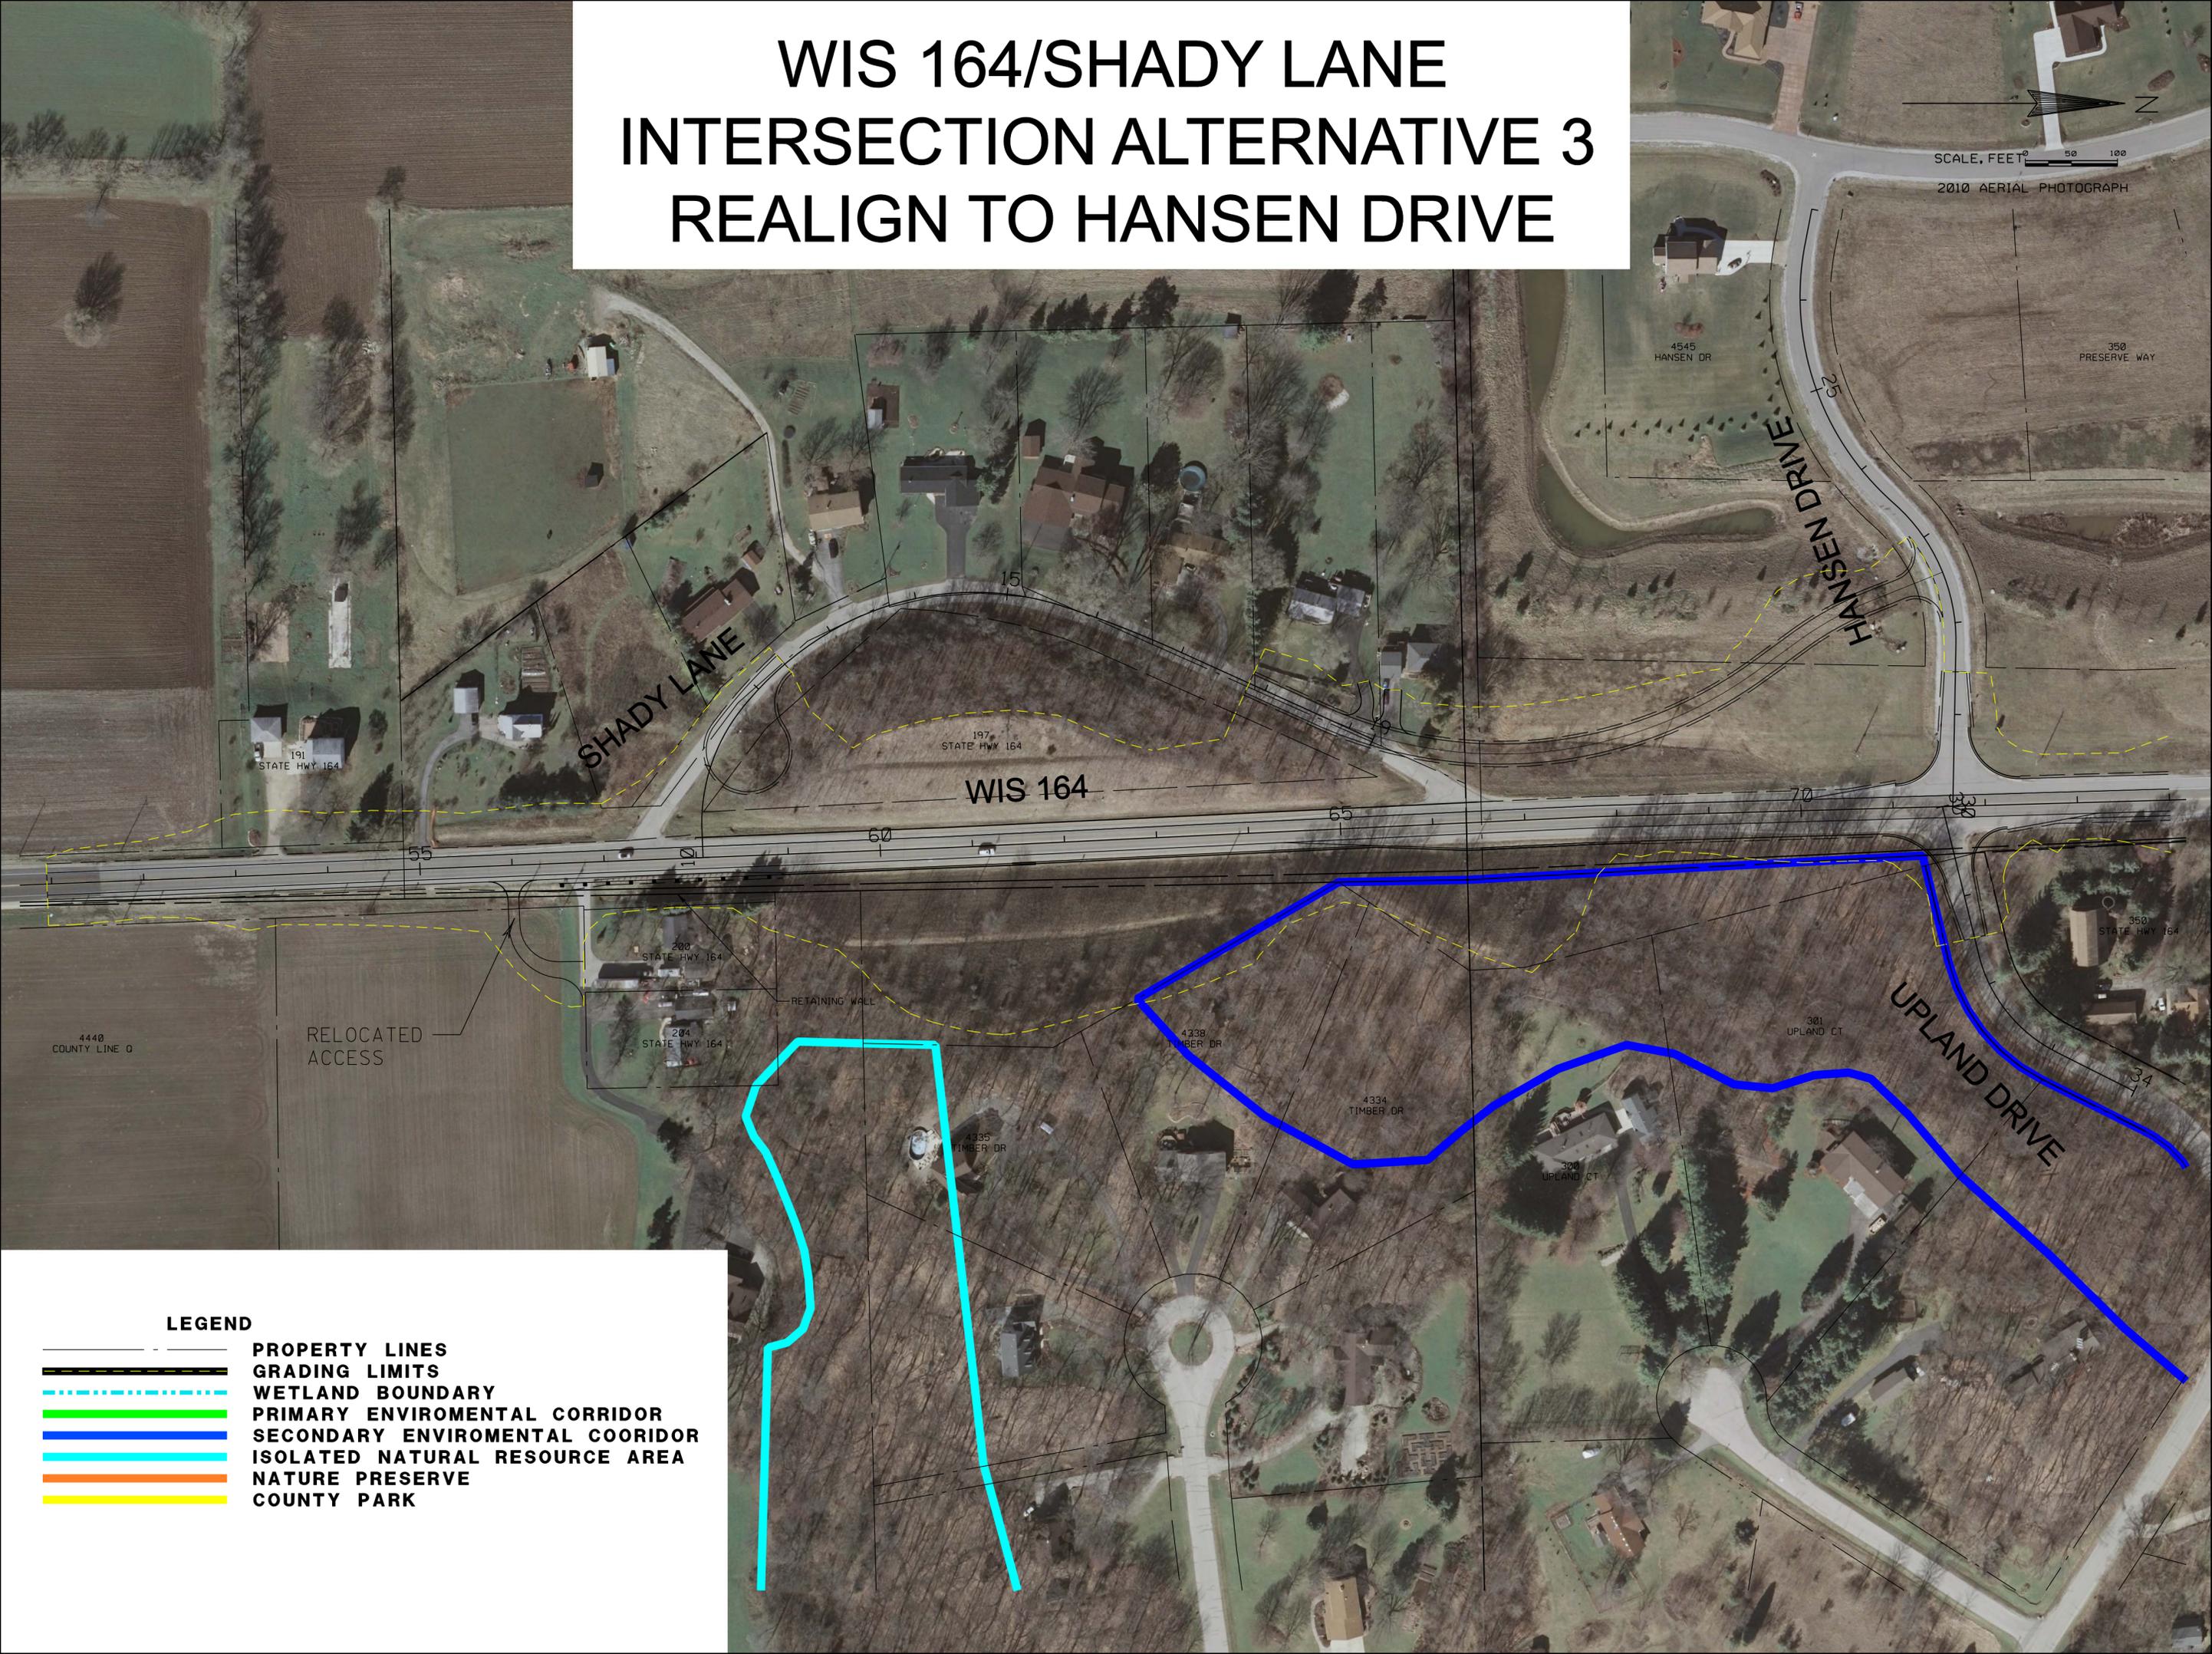


WIS 164/SHADY LANE INTERSECTION ALTERNATIVE 3 REALIGN TO HANSEN DRIVE

SCALE, FEET 0 50 100
2010 AERIAL PHOTOGRAPH

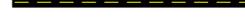

LEGEND

-  PROPERTY LINES
-  GRADING LIMITS
-  WETLAND BOUNDARY
-  PRIMARY ENVIRONMENTAL CORRIDOR
-  SECONDARY ENVIRONMENTAL COORIDOR
-  ISOLATED NATURAL RESOURCE AREA
-  NATURE PRESERVE
-  COUNTY PARK