


**USH 12 FREEWAY CONVERSION
 STH 19 - PARMENTER STREET
 NORTH 2B
 SPLIT DIAMOND INTERCHANGE CTH P -
 NORTH OF CURRENT ALIGNMENT**

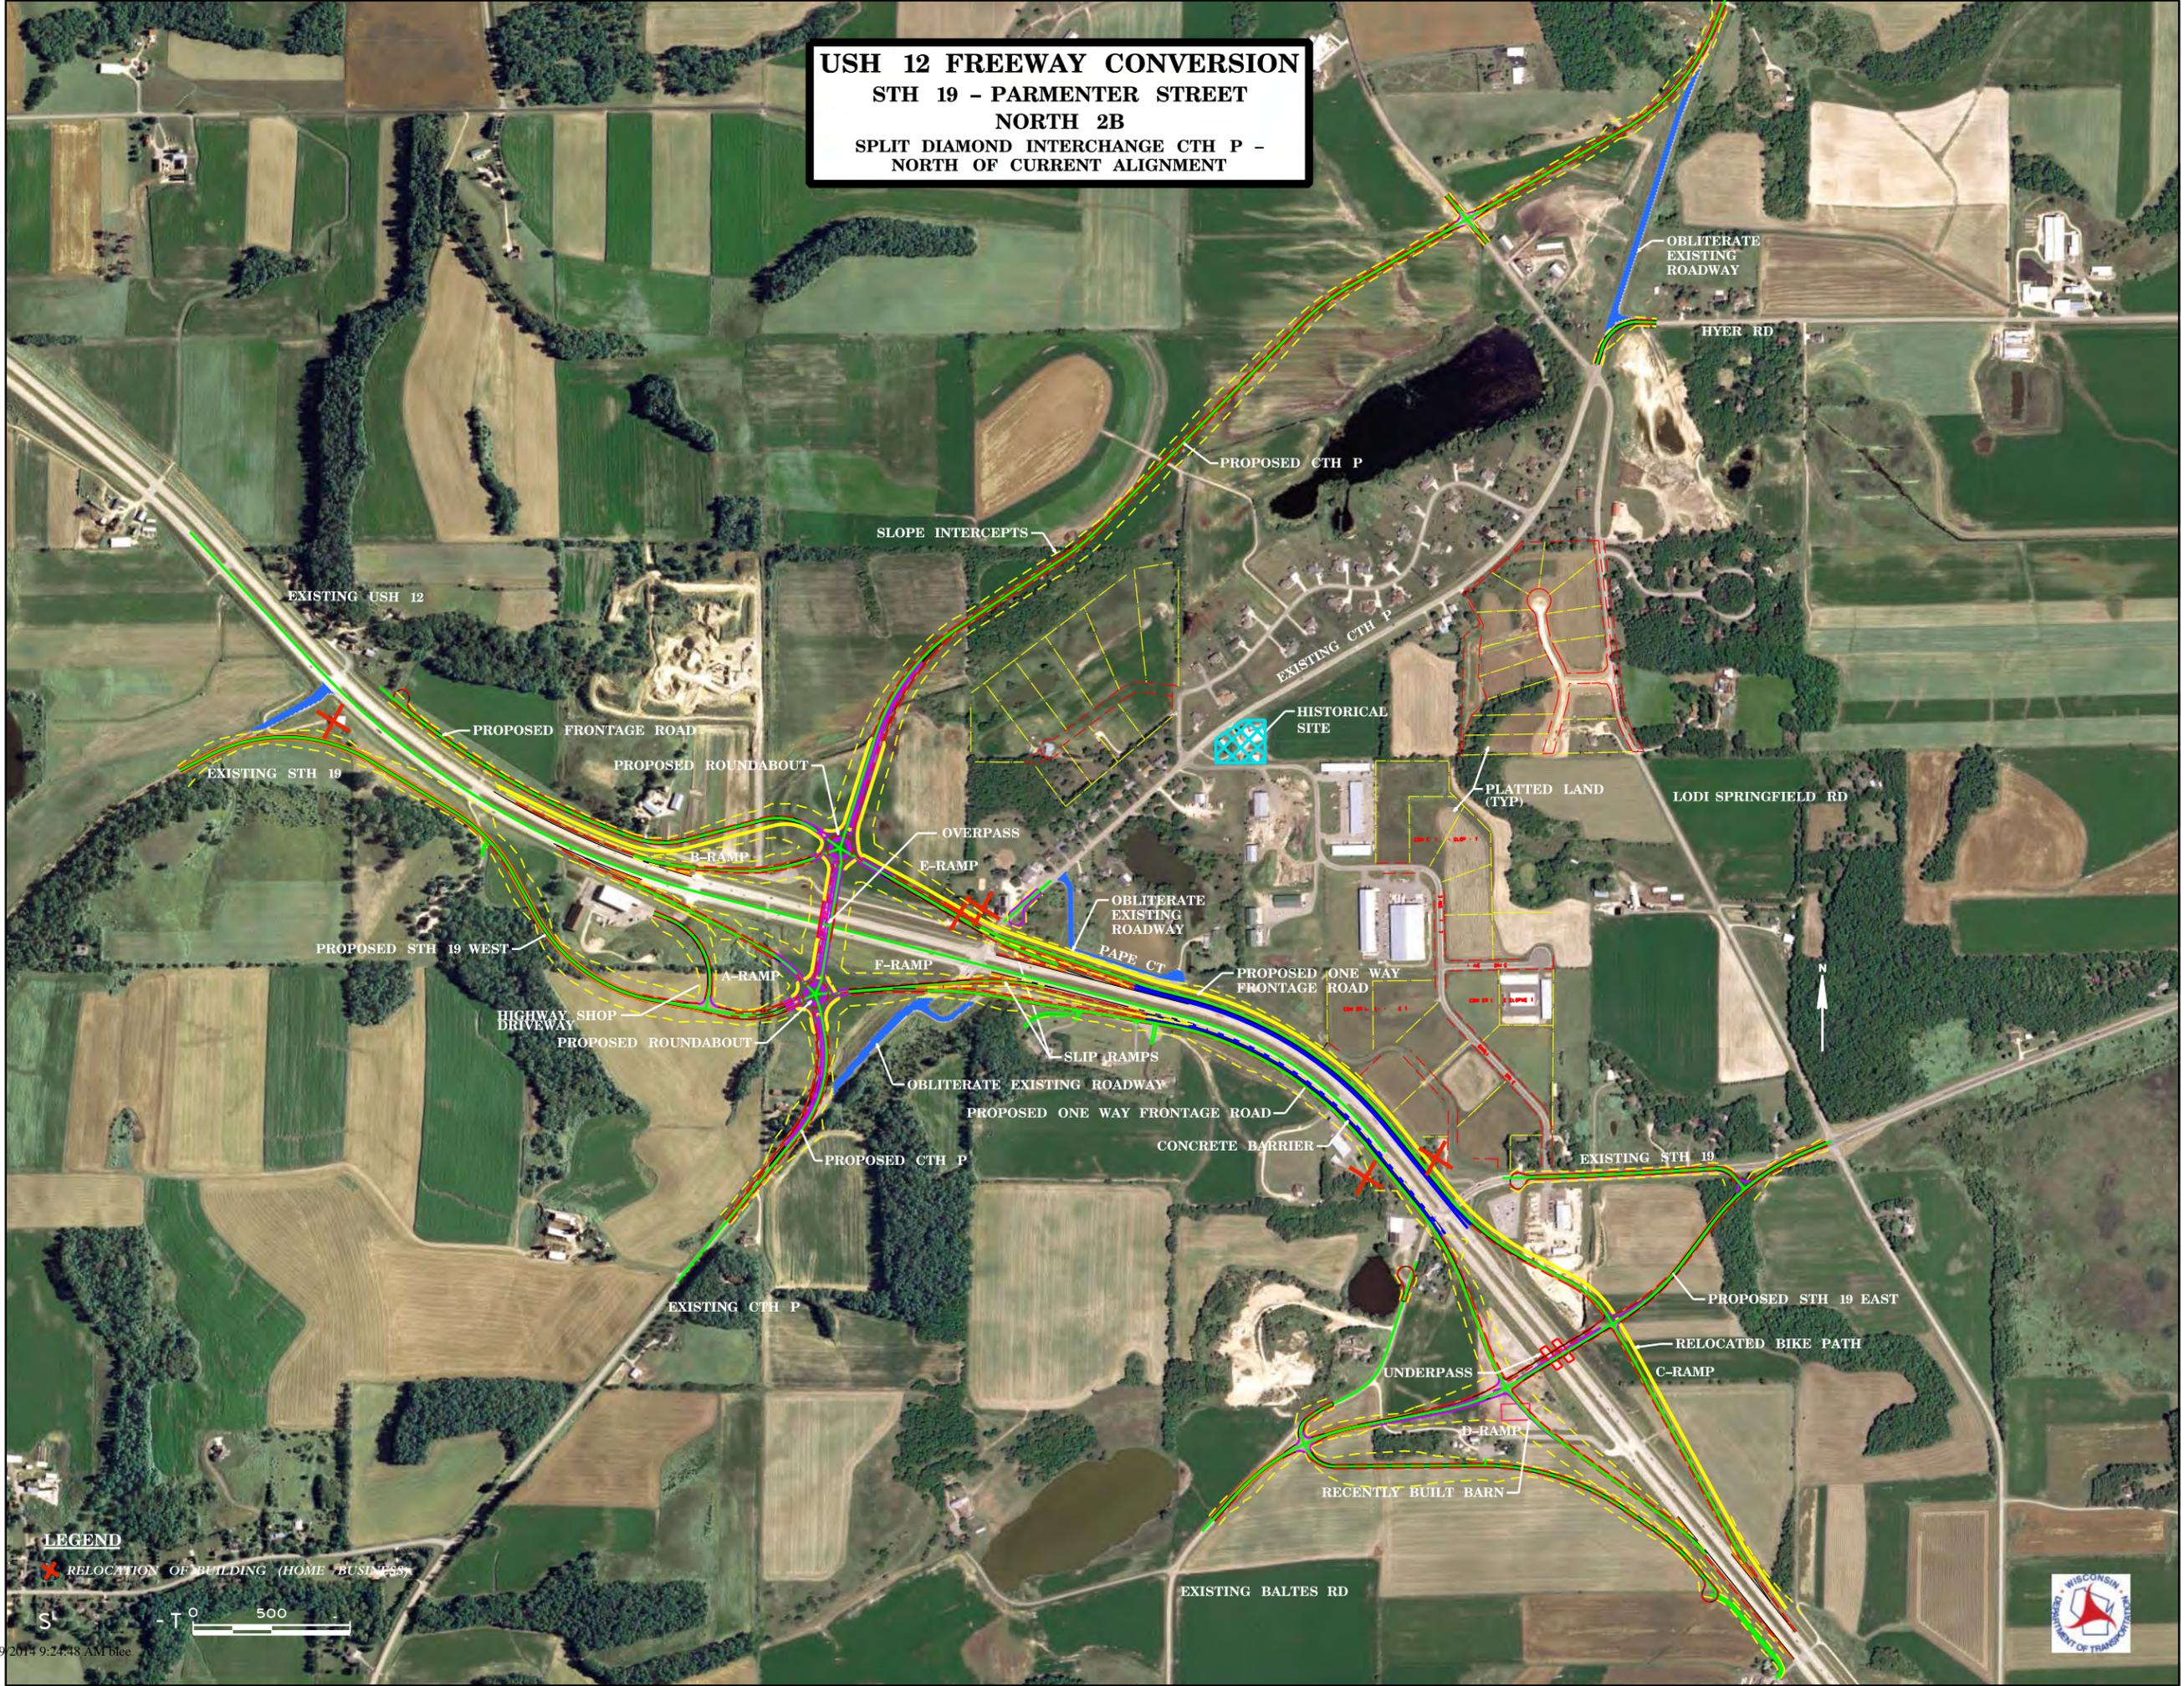

LEGEND

✖ RELOCATION OF BUILDING (HOME/BUSINESS)

