


# ALTERNATIVE B SCHNEIDER DRIVE CONNECTION 22-FOOT MEDIAN BARRIER

- SLOPE INTERCEPT
- PROPOSED RIGHT OF WAY (R/W)
- PROPOSED SIDEWALK
- PROPOSED PAVEMENT
- PROPOSED DRIVEWAY/PARKING LOT
- PROPOSED GRASS TERRACE/MEDIAN
- PROPOSED RELOCATION
- EXISTING WETLANDS
- EXISTING PUBLIC LANDS
- EXISTING CONSERVATION EASEMENT
- HISTORIC OR ARCHEOLOGIC RESOURCE
- XXX ROADWAY OBLITERATED

0 400 800

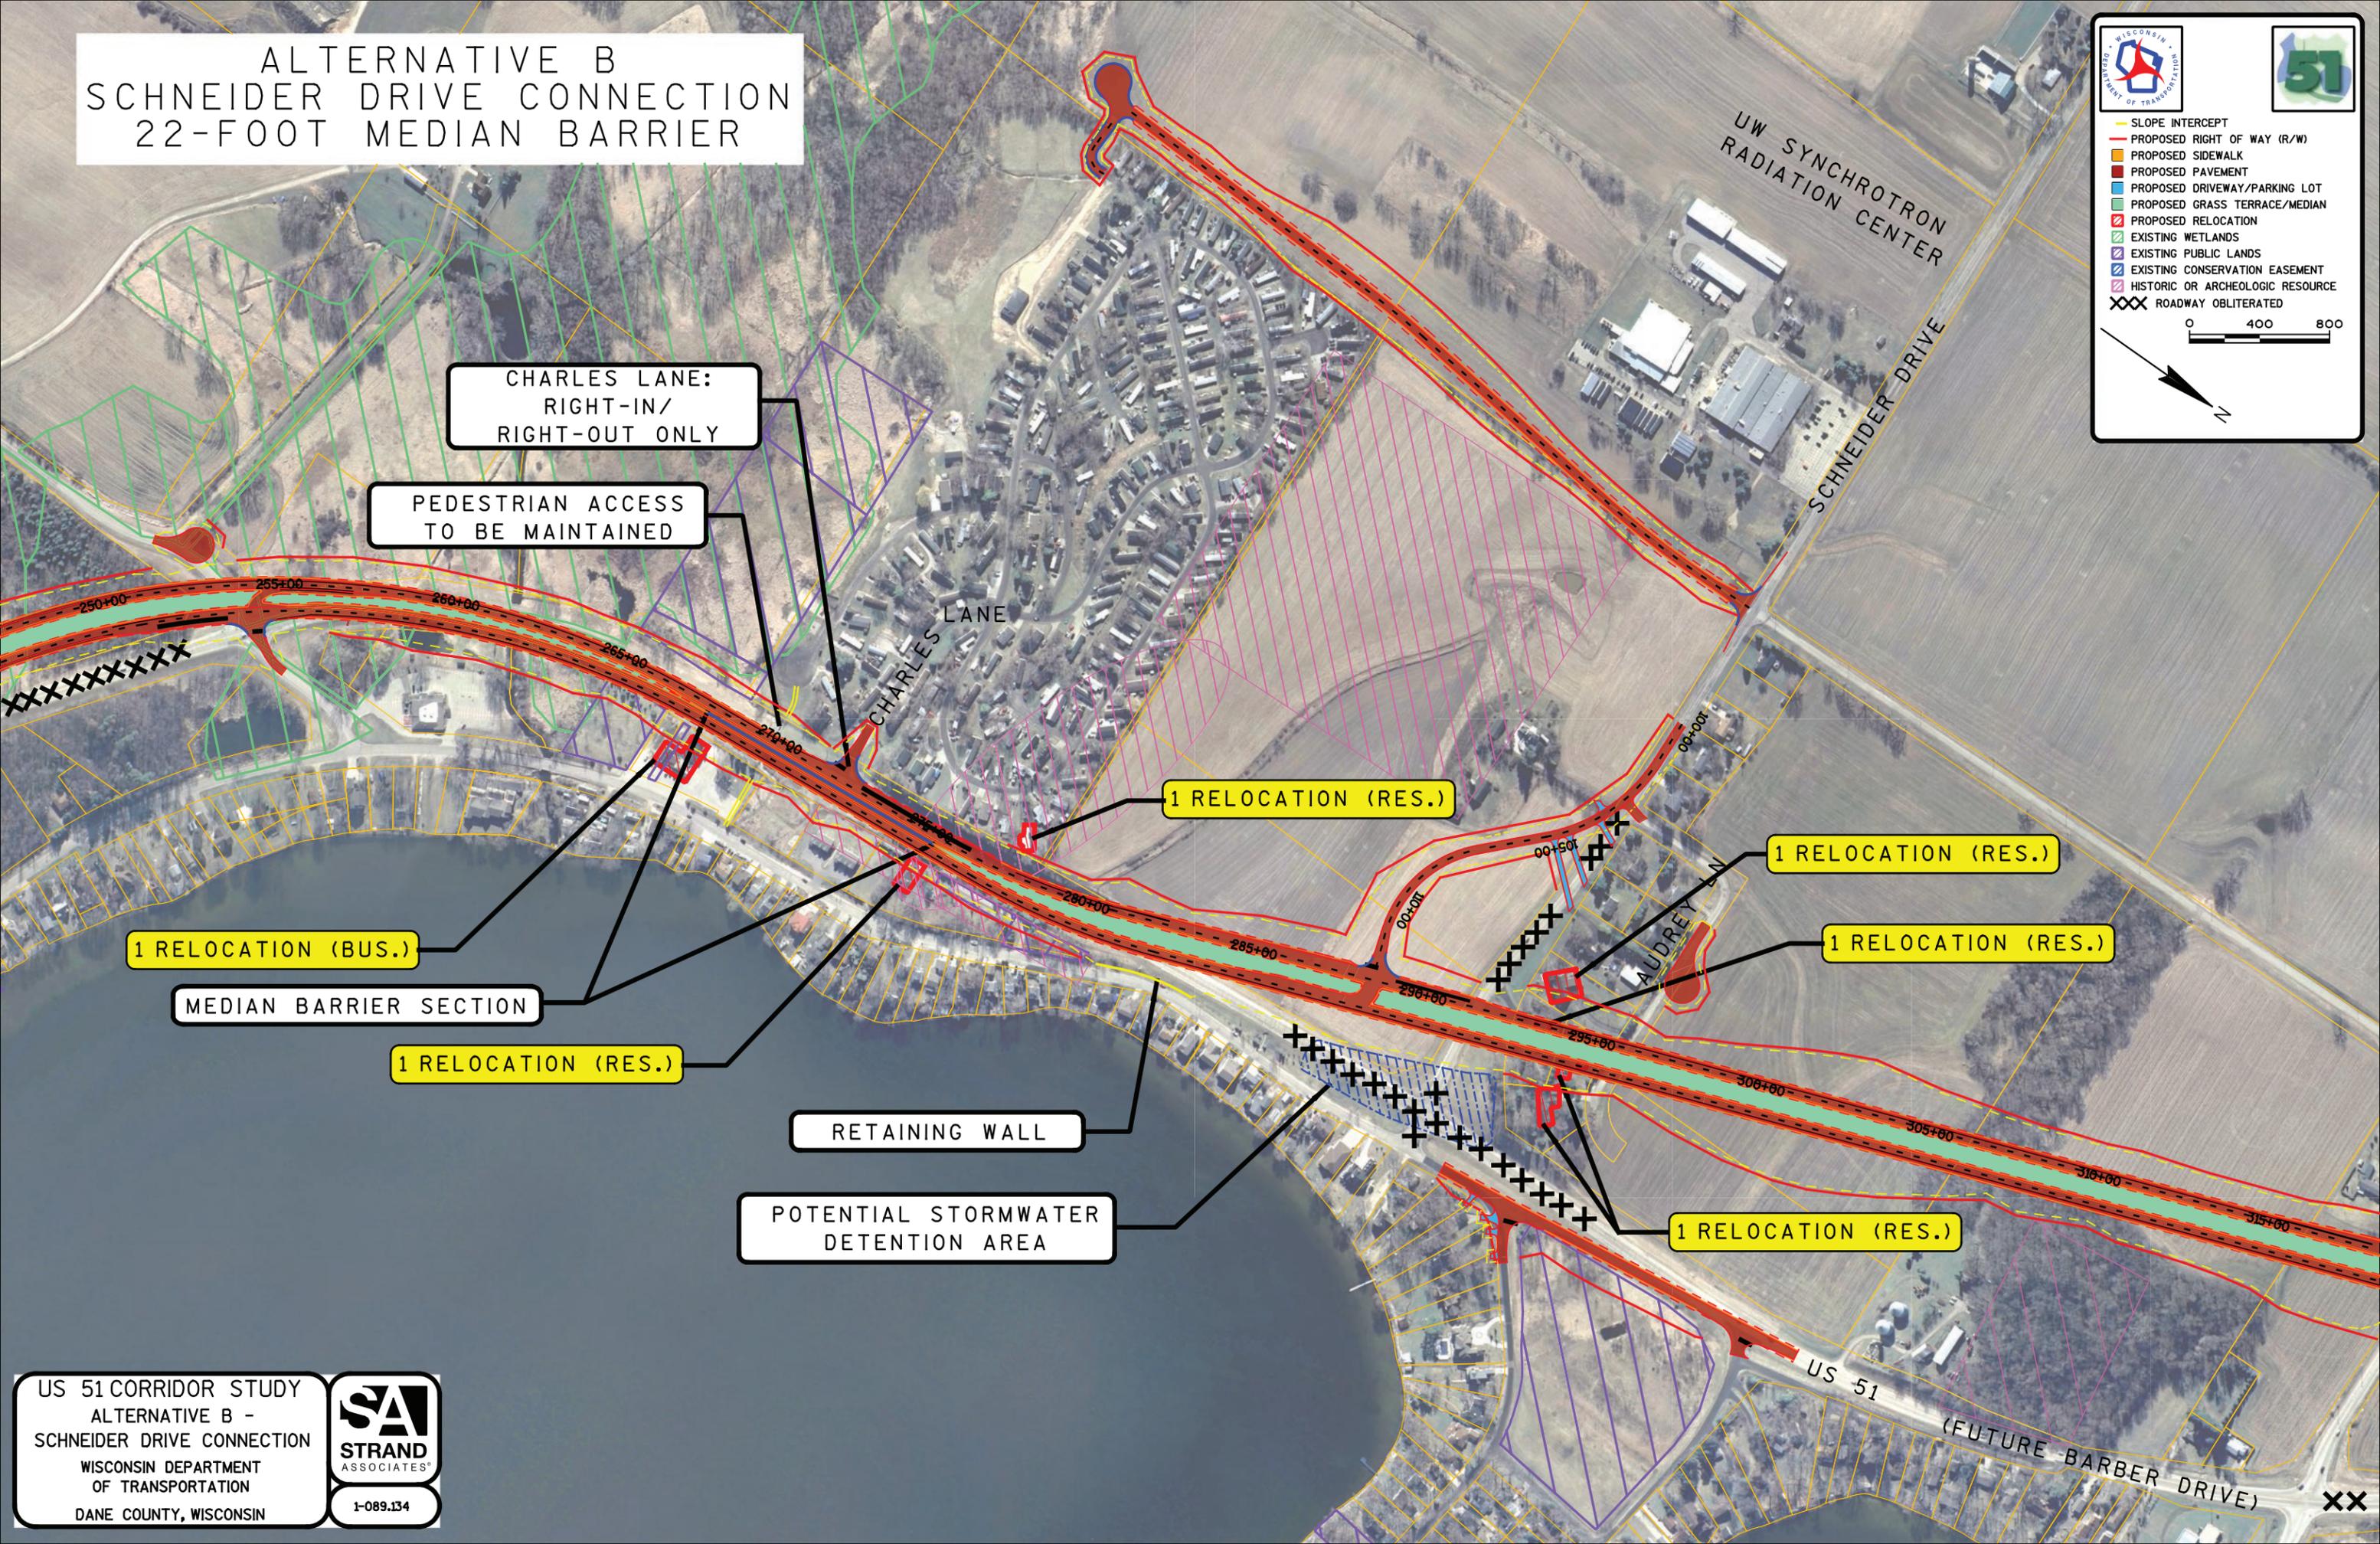

CHARLES LANE:  
RIGHT-IN/  
RIGHT-OUT ONLY

PEDESTRIAN ACCESS  
TO BE MAINTAINED

1 RELOCATION (RES.)

1 RELOCATION (RES.)

1 RELOCATION (BUS.)

1 RELOCATION (RES.)

MEDIAN BARRIER SECTION

1 RELOCATION (RES.)

RETAINING WALL

POTENTIAL STORMWATER  
DETENTION AREA

1 RELOCATION (RES.)

US 51 CORRIDOR STUDY  
ALTERNATIVE B -  
SCHNEIDER DRIVE CONNECTION  
WISCONSIN DEPARTMENT  
OF TRANSPORTATION  
DANE COUNTY, WISCONSIN



US 51  
(FUTURE BARBER DRIVE)

XX