


ALTERNATIVE B 50-FOOT MEDIAN SECTION

- SLOPE INTERCEPT
- PROPOSED RIGHT OF WAY (R/W)
- PROPOSED SIDEWALK
- PROPOSED PAVEMENT
- PROPOSED DRIVEWAY/PARKING LOT
- PROPOSED GRASS TERRACE/MEDIAN
- PROPOSED RELOCATION
- EXISTING WETLANDS
- EXISTING PUBLIC LANDS
- EXISTING CONSERVATION EASEMENT
- HISTORIC OR ARCHEOLOGIC RESOURCE
- XXX ROADWAY OBLITERATED

0 400 800

N

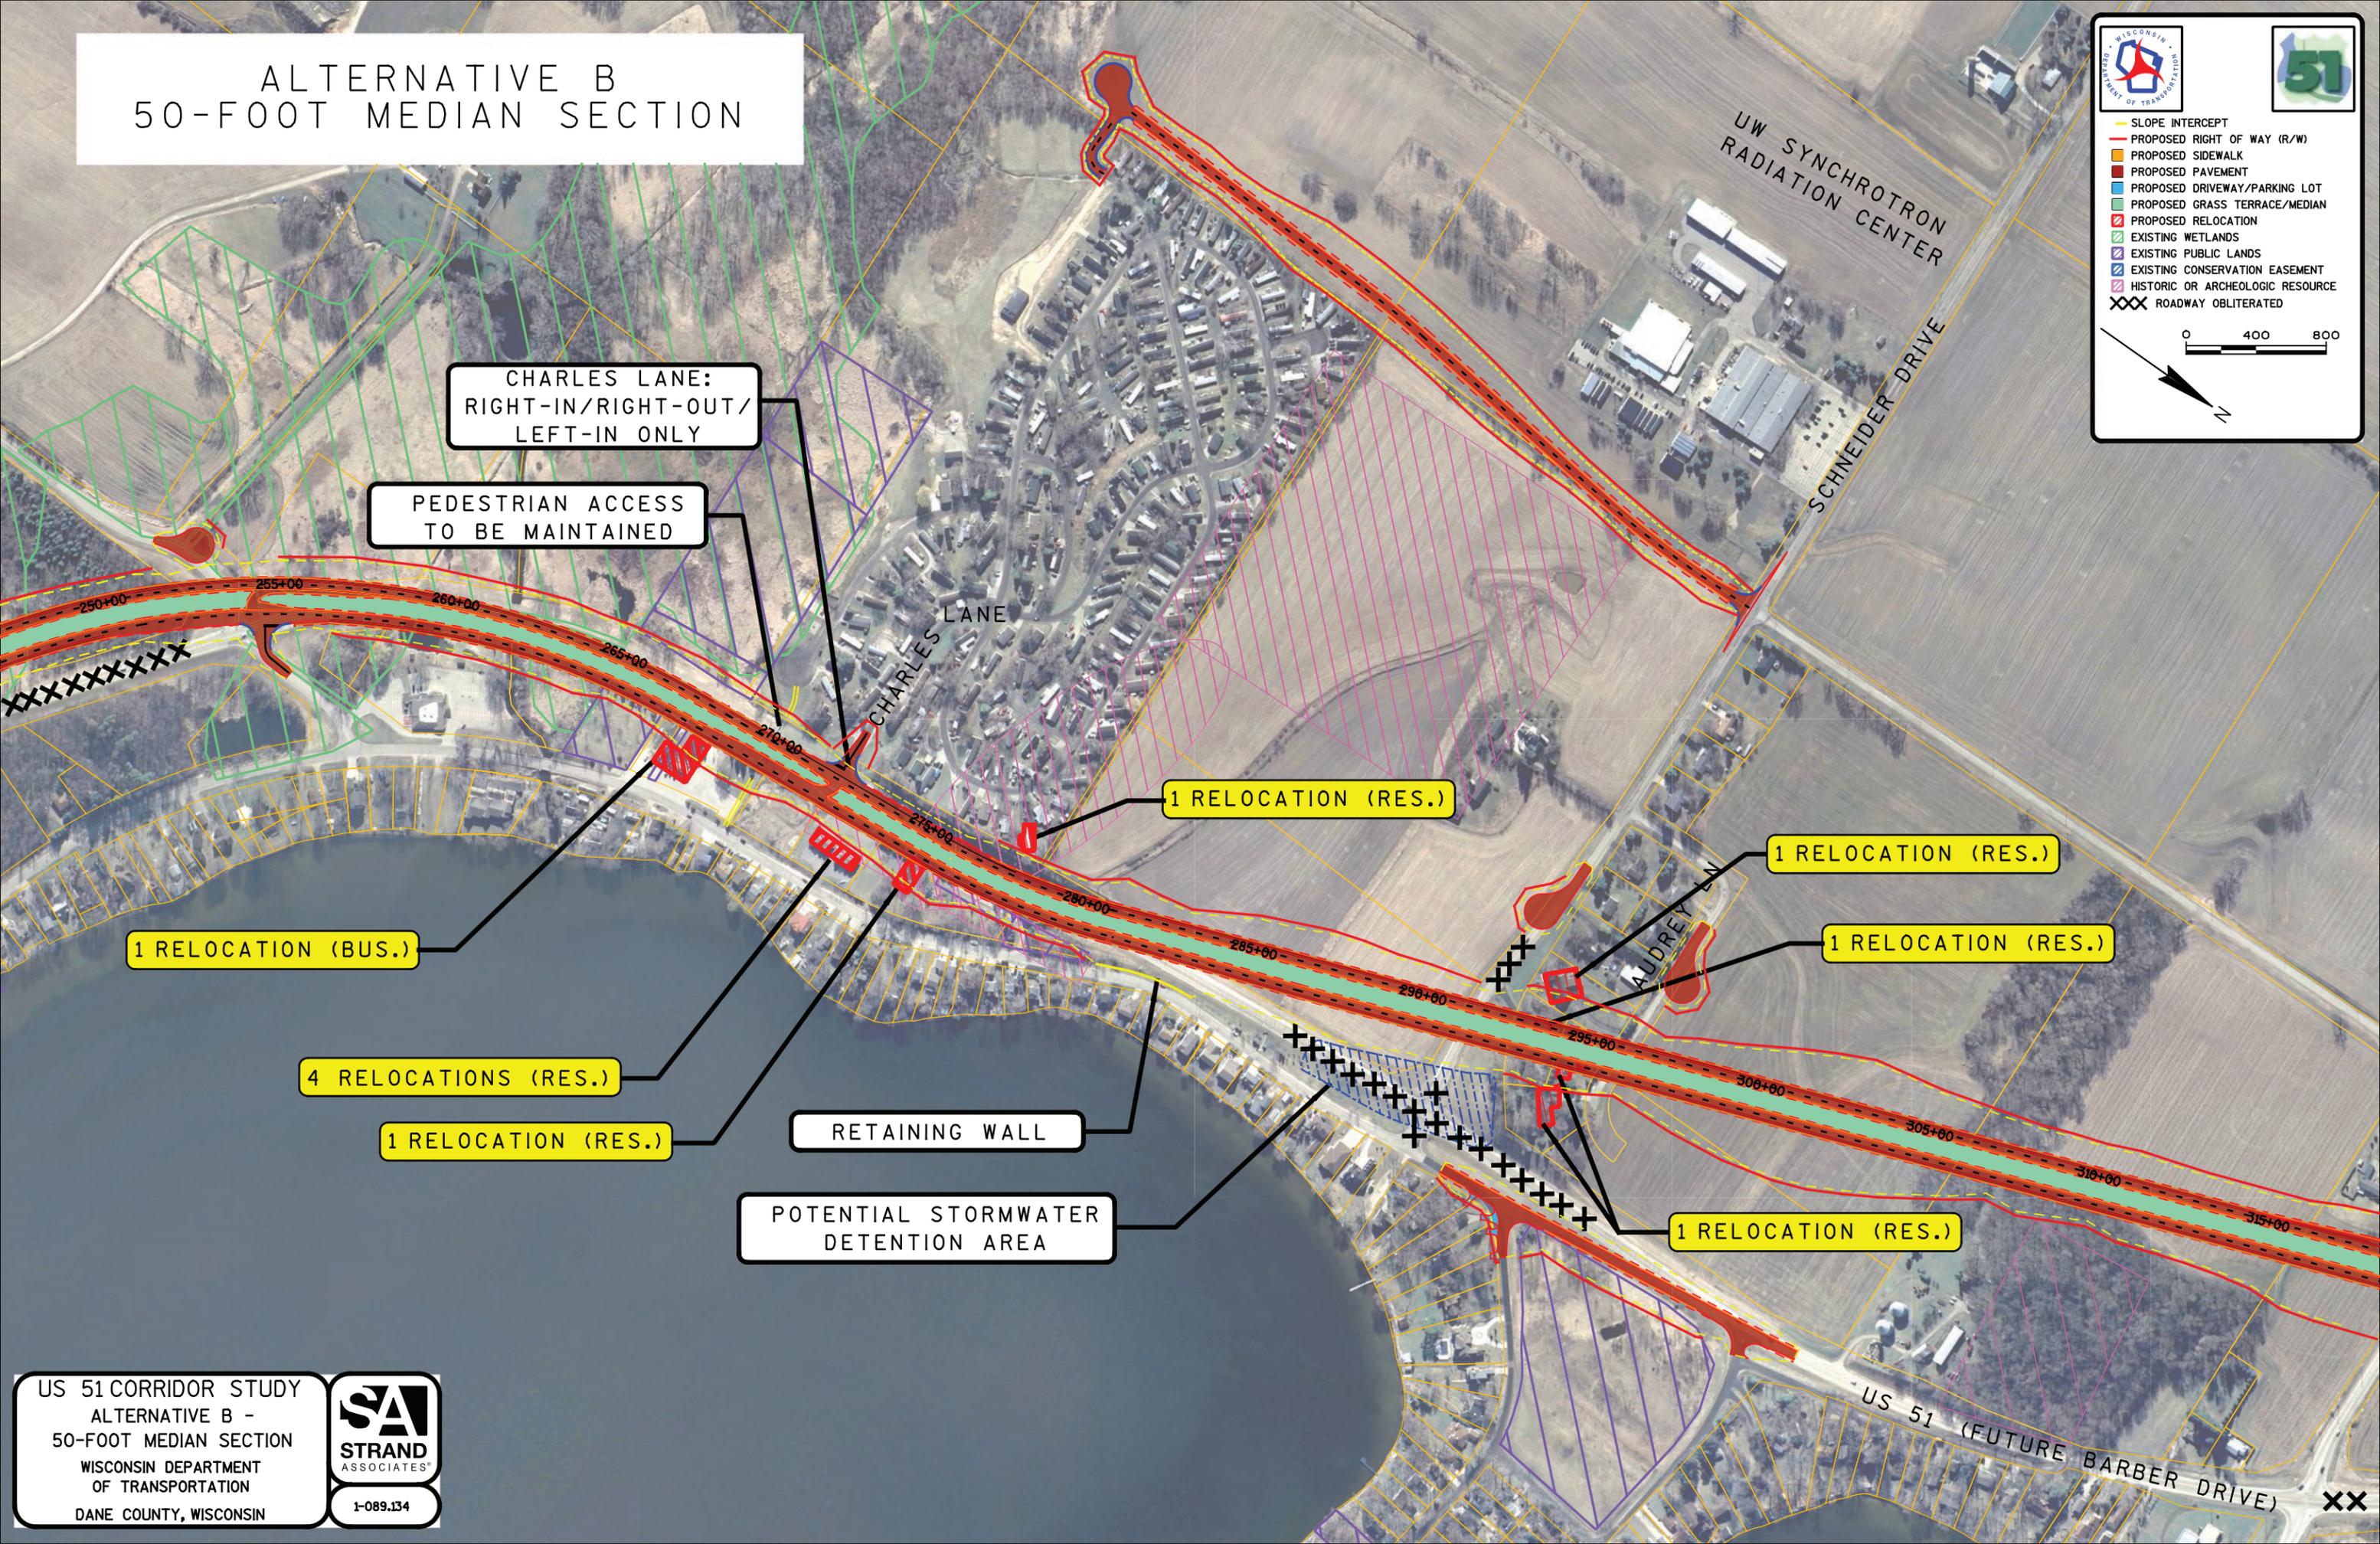

CHARLES LANE:
RIGHT-IN/RIGHT-OUT/
LEFT-IN ONLY

PEDESTRIAN ACCESS
TO BE MAINTAINED

1 RELOCATION (RES.)

1 RELOCATION (RES.)

1 RELOCATION (BUS.)

1 RELOCATION (RES.)

4 RELOCATIONS (RES.)

RETAINING WALL

1 RELOCATION (RES.)

POTENTIAL STORMWATER
DETENTION AREA

1 RELOCATION (RES.)