


# COUNTY B ON ALIGNMENT

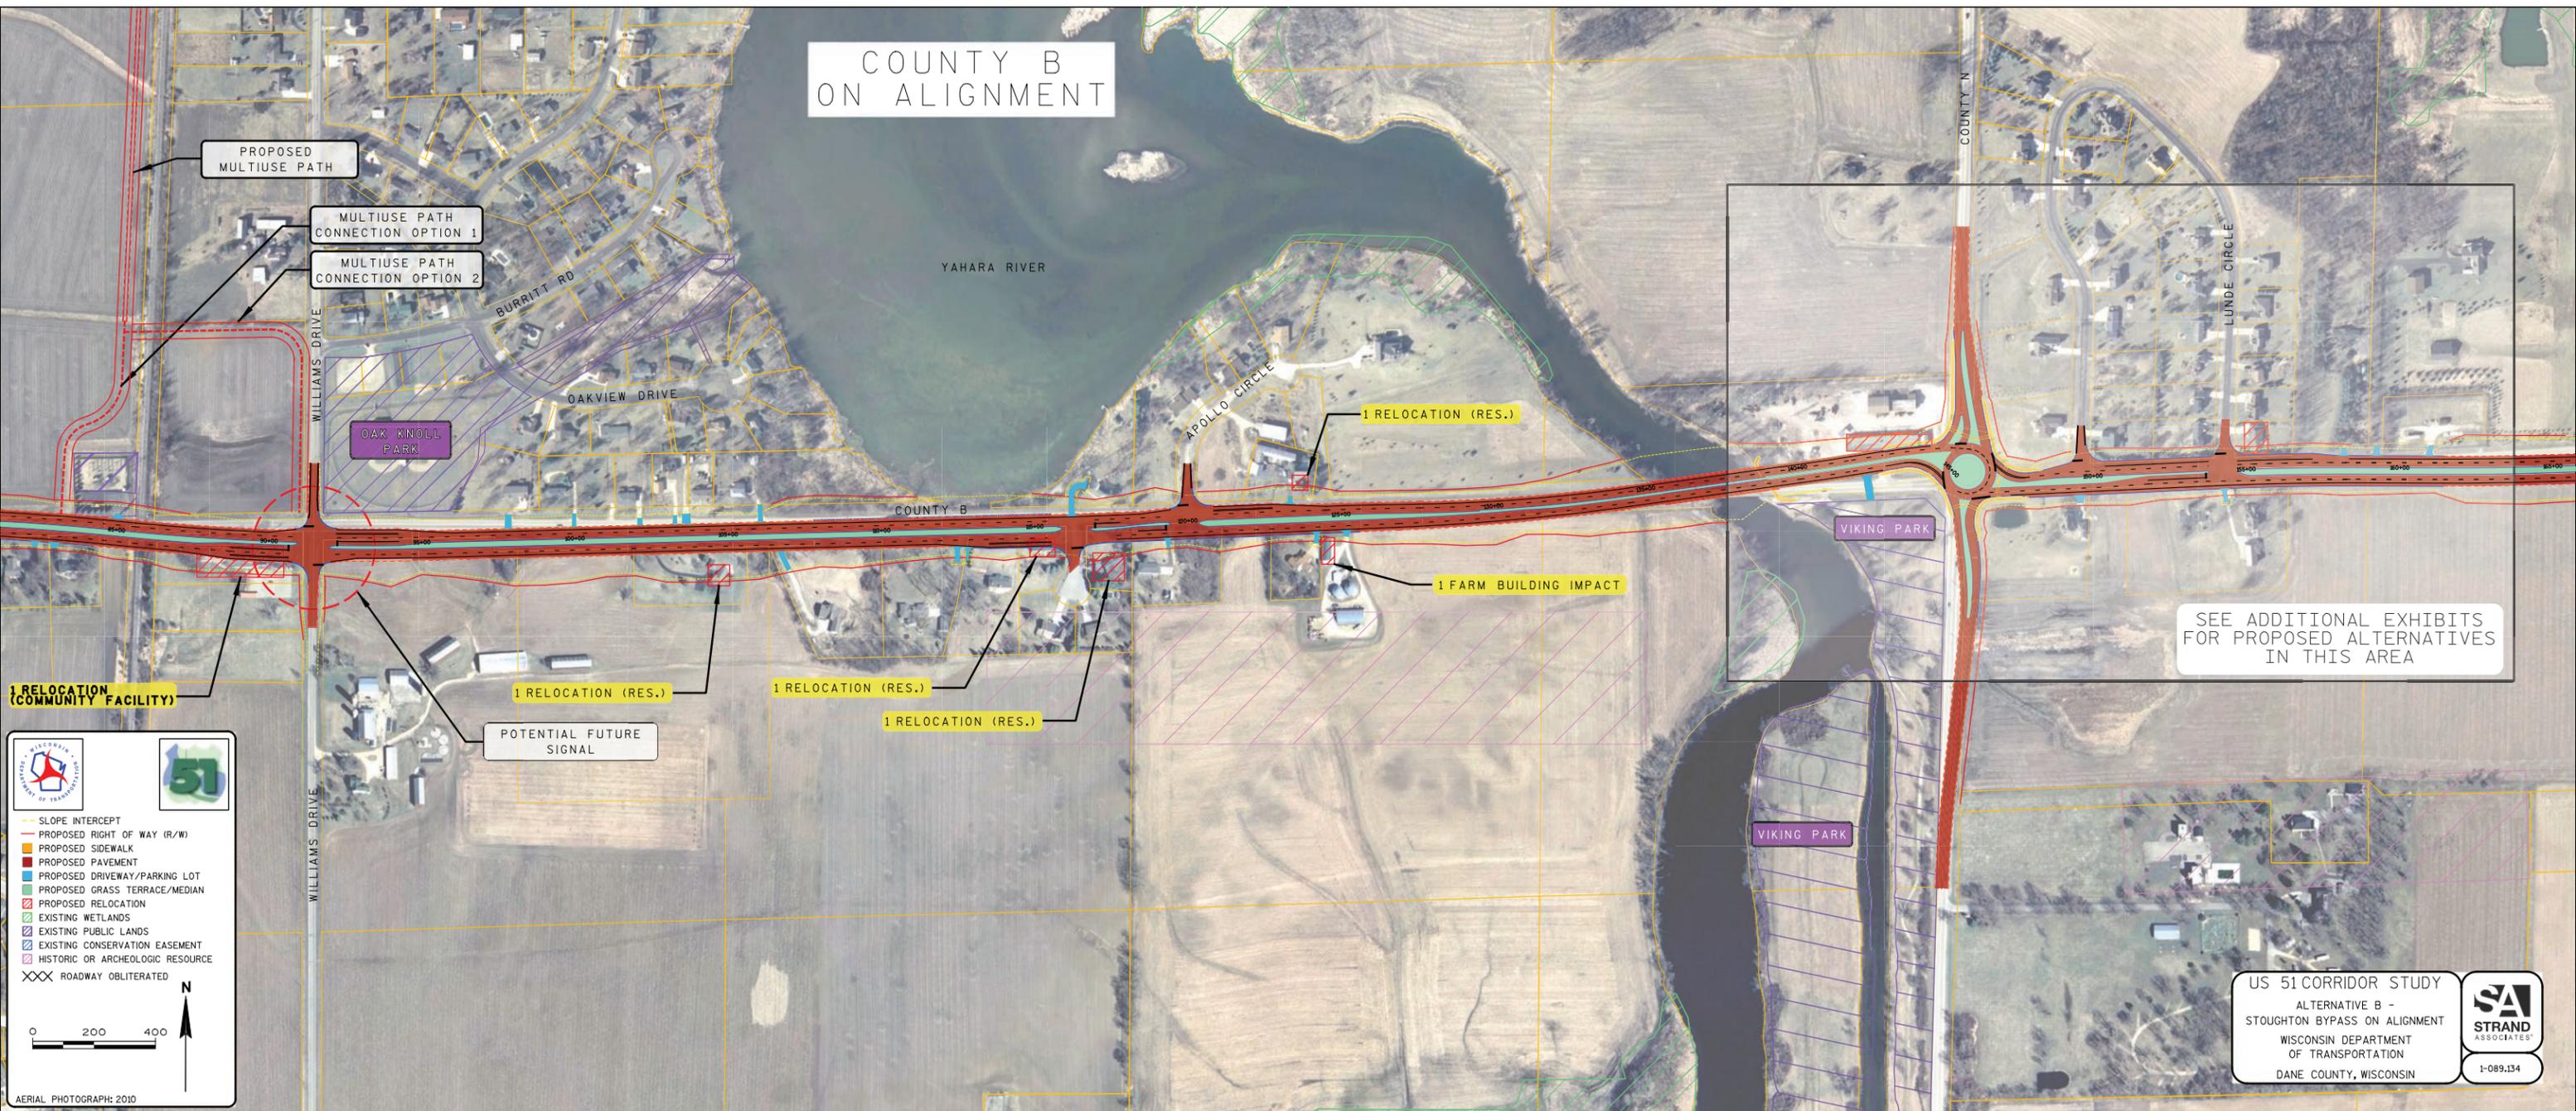

SEE ADDITIONAL EXHIBITS FOR PROPOSED ALTERNATIVES IN THIS AREA

US 51 CORRIDOR STUDY  
ALTERNATIVE B -  
STOUGHTON BYPASS ON ALIGNMENT  
WISCONSIN DEPARTMENT  
OF TRANSPORTATION  
DANE COUNTY, WISCONSIN



- SLOPE INTERCEPT
- PROPOSED RIGHT OF WAY (R/W)
- PROPOSED SIDEWALK
- PROPOSED PAVEMENT
- PROPOSED DRIVEWAY/PARKING LOT
- PROPOSED GRASS TERRACE/MEDIAN
- PROPOSED RELOCATION
- EXISTING WETLANDS
- EXISTING PUBLIC LANDS
- EXISTING CONSERVATION EASEMENT
- HISTORIC OR ARCHEOLOGIC RESOURCE
- ROADWAY OBLITERATED

0 200 400

N

AERIAL PHOTOGRAPH: 2010