


COUNTY B SOUTH ALIGNMENT AVOID PARK

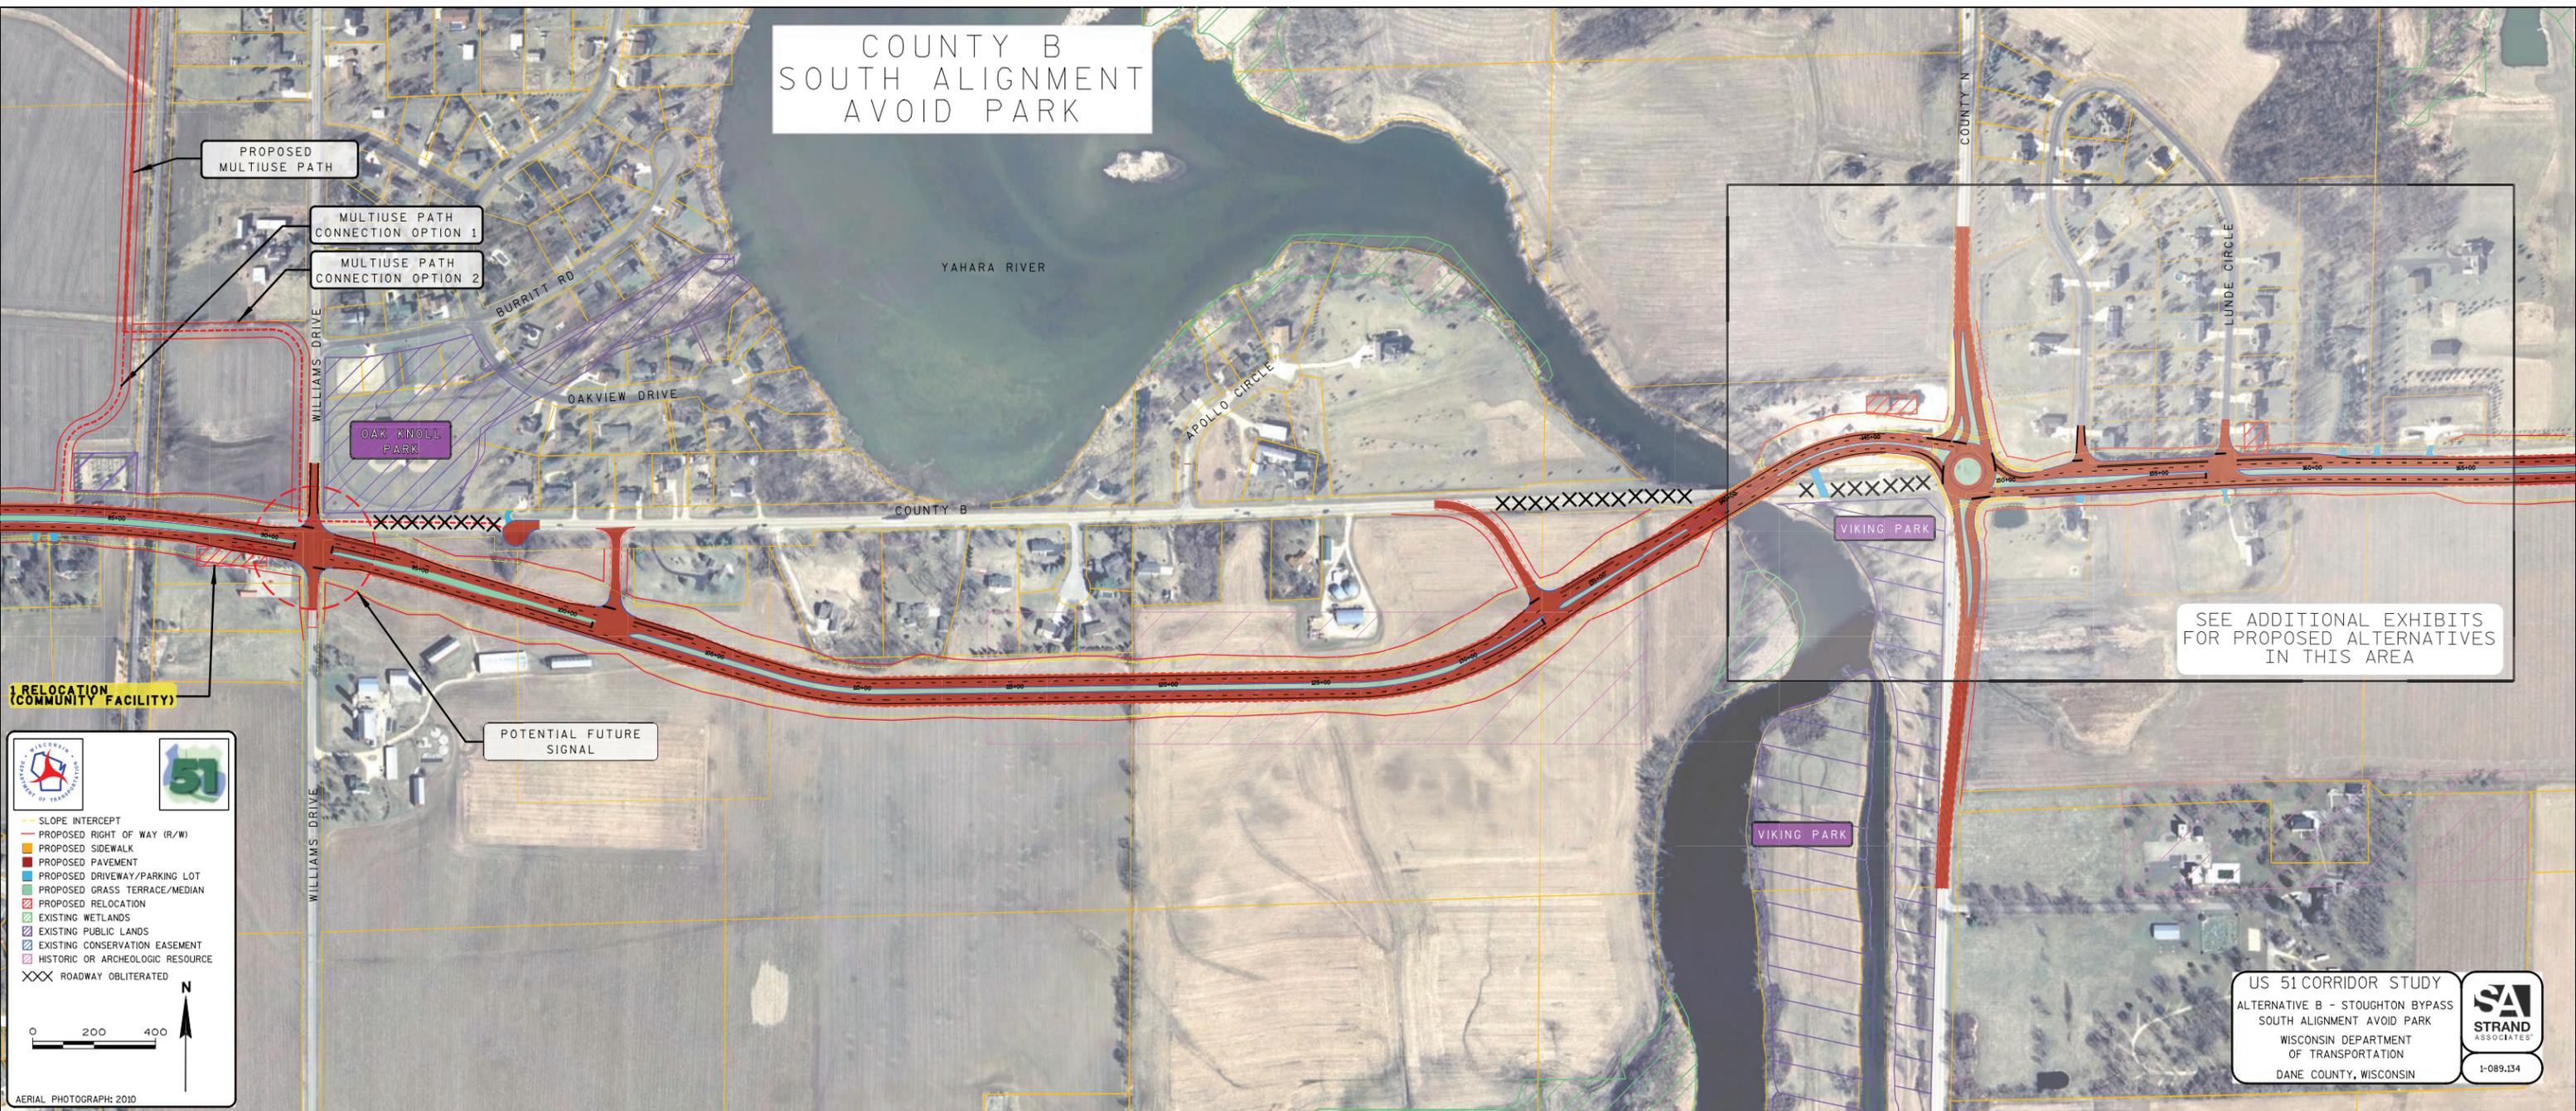

PROPOSED
MULTIUSE PATH

MULTIUSE PATH
CONNECTION OPTION 1

MULTIUSE PATH
CONNECTION OPTION 2

OAK KNOLL
PARK

BURRITT RD

OAKVIEW DRIVE

APOLLO CIRCLE

COUNTY B

COUNTY N

LUNDE CIRCLE

VIKING PARK

VIKING PARK

POTENTIAL FUTURE
SIGNAL

SEE ADDITIONAL EXHIBITS
FOR PROPOSED ALTERNATIVES
IN THIS AREA

RELOCATION
(COMMUNITY FACILITY)

- SLOPE INTERCEPT
- PROPOSED RIGHT OF WAY (R/W)
- PROPOSED SIDEWALK
- PROPOSED PAVEMENT
- PROPOSED DRIVEWAY/PARKING LOT
- PROPOSED GRASS TERRACE/MEDIAN
- PROPOSED RELOCATION
- EXISTING WETLANDS
- EXISTING PUBLIC LANDS
- EXISTING CONSERVATION EASEMENT
- HISTORIC OR ARCHEOLOGIC RESOURCE
- ROADWAY OBLITERATED

0 200 400

N

AERIAL PHOTOGRAPH: 2010

US 51 CORRIDOR STUDY
ALTERNATIVE B - STOUGHTON BYPASS
SOUTH ALIGNMENT AVOID PARK
WISCONSIN DEPARTMENT
OF TRANSPORTATION
DANE COUNTY, WISCONSIN

1-889.134