


STOUGHTON BYPASS ALIGNMENTS CORRESPONDING TO COUNTY B ON-ALIGNMENT AND COUNTY B SOUTH ALIGNMENT-AVOID PARK

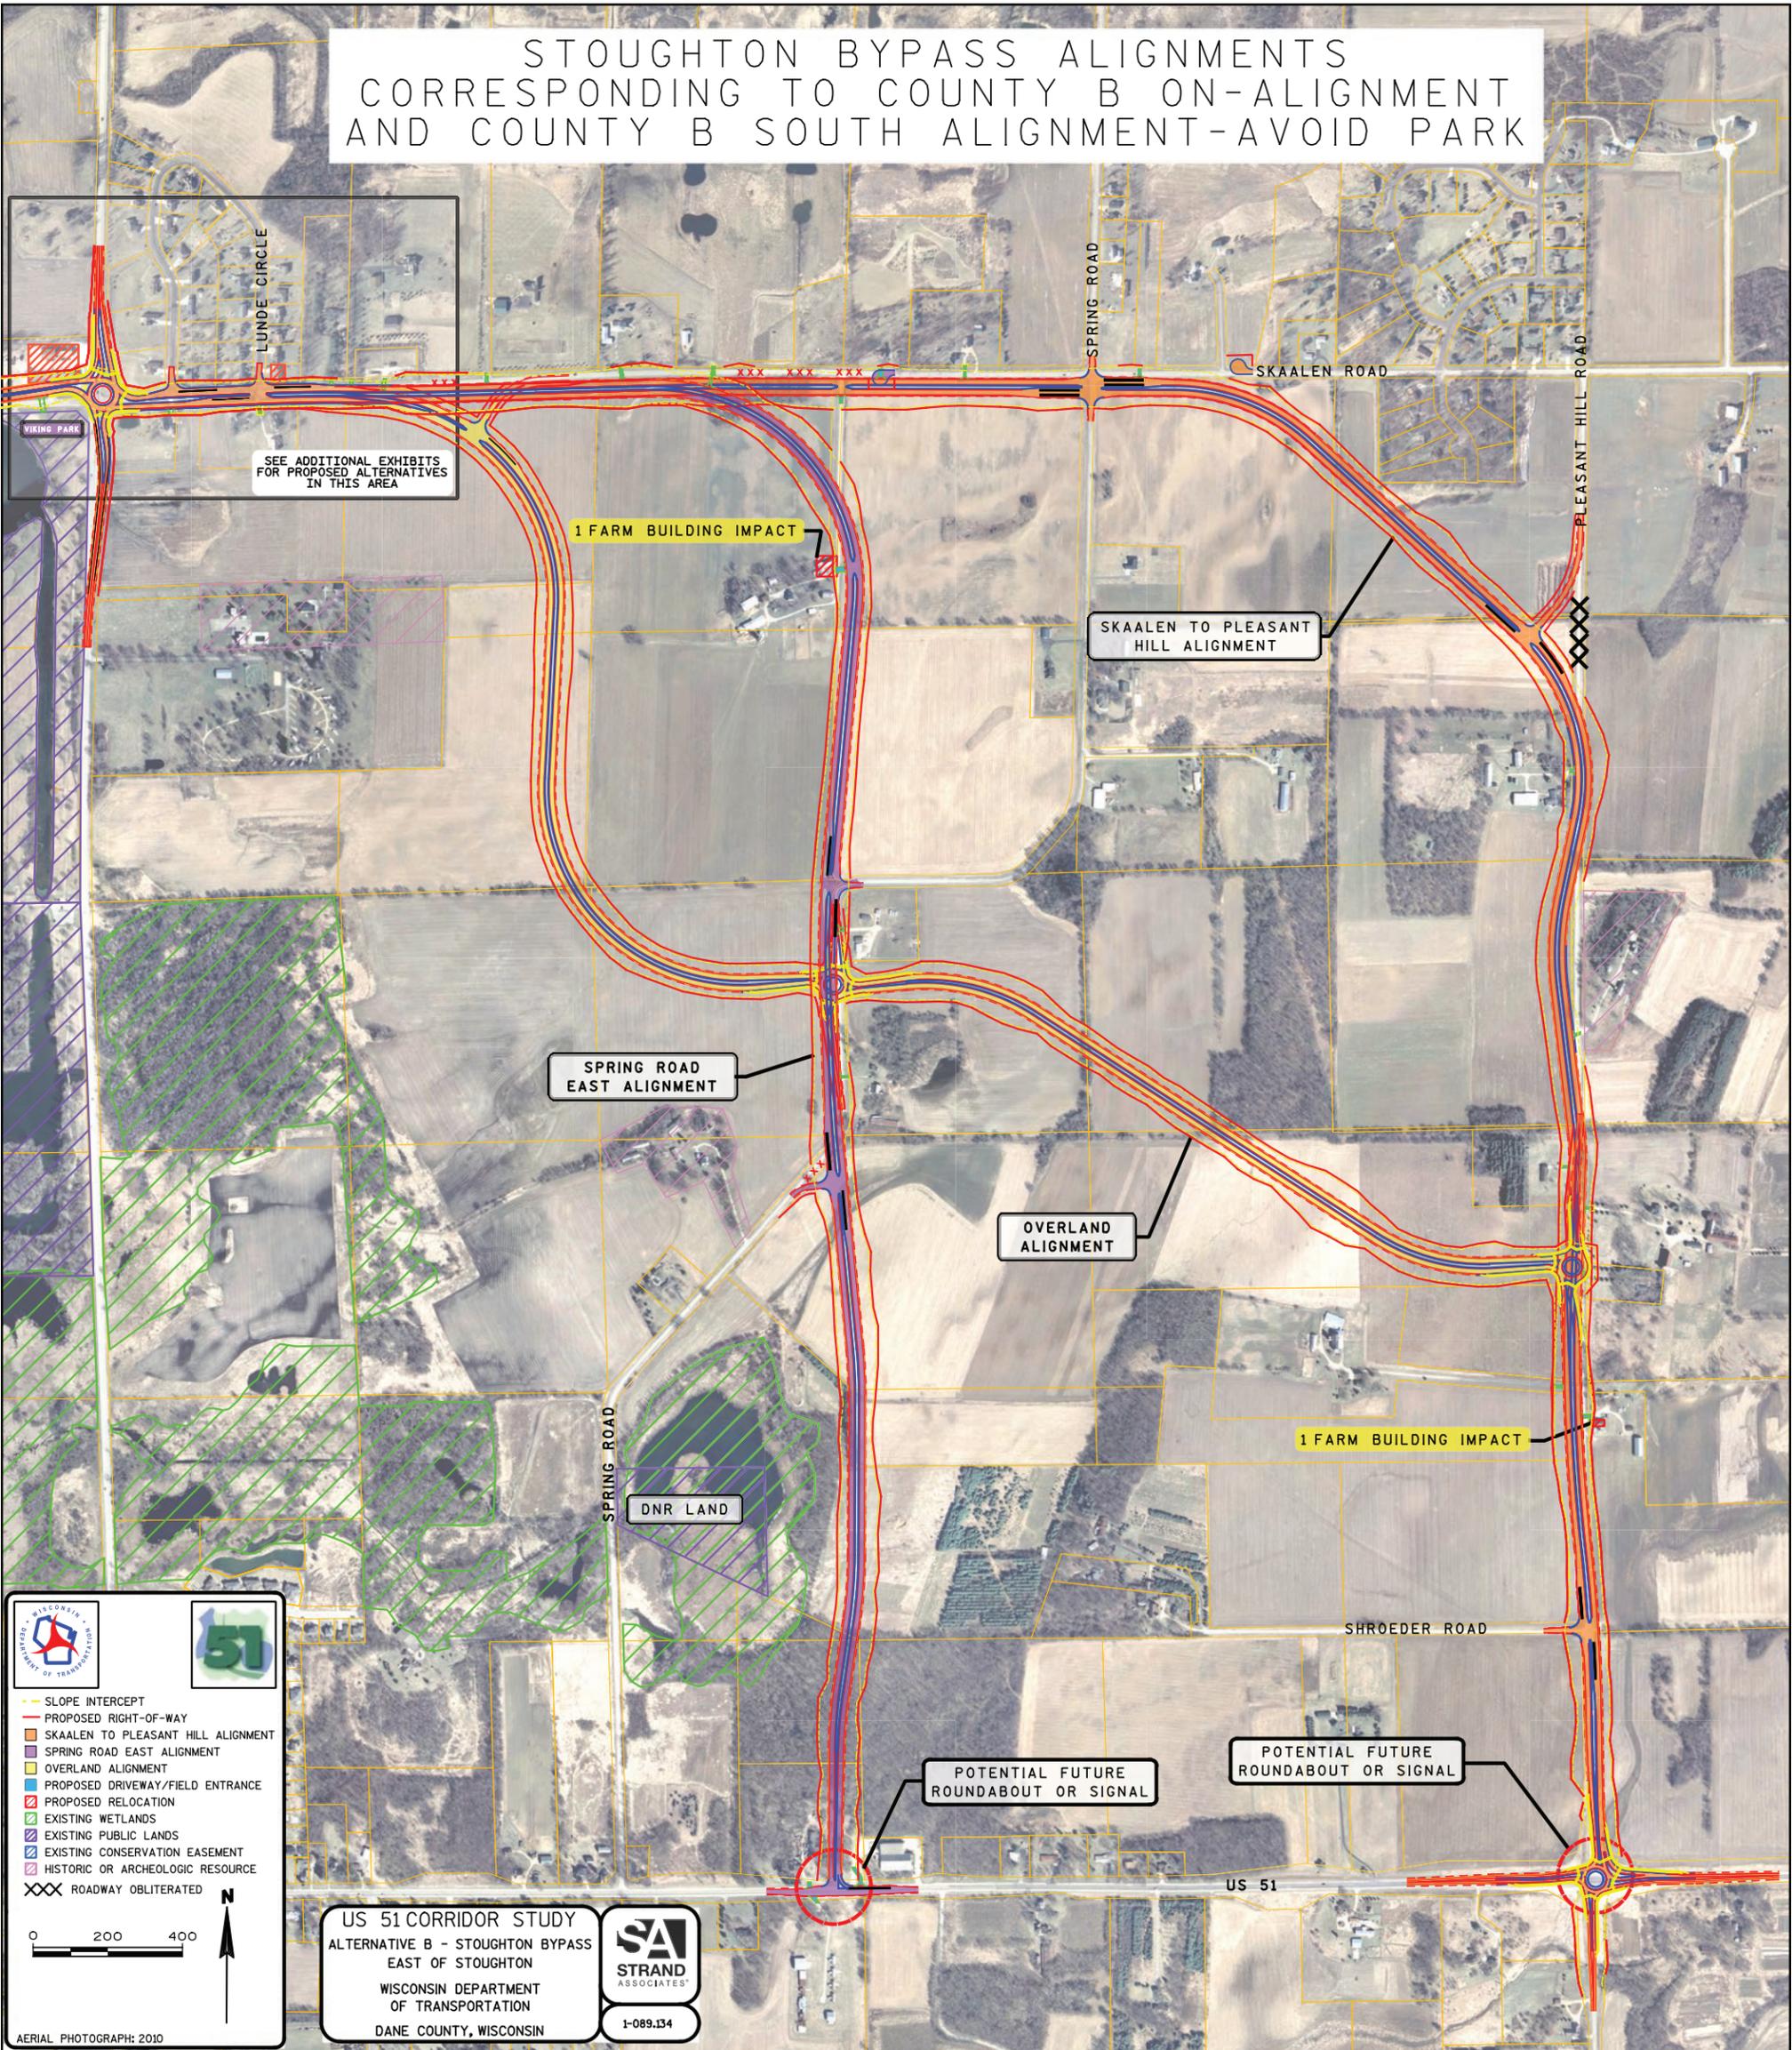

SEE ADDITIONAL EXHIBITS
FOR PROPOSED ALTERNATIVES
IN THIS AREA

1 FARM BUILDING IMPACT

SKAALEN TO PLEASANT
HILL ALIGNMENT

SPRING ROAD
EAST ALIGNMENT

OVERLAND
ALIGNMENT

1 FARM BUILDING IMPACT

DNR LAND

POTENTIAL FUTURE
ROUNDBOUT OR SIGNAL

POTENTIAL FUTURE
ROUNDBOUT OR SIGNAL




- SLOPE INTERCEPT
- PROPOSED RIGHT-OF-WAY
- SKAALEN TO PLEASANT HILL ALIGNMENT
- SPRING ROAD EAST ALIGNMENT
- OVERLAND ALIGNMENT
- PROPOSED DRIVEWAY/FIELD ENTRANCE
- PROPOSED RELOCATION
- EXISTING WETLANDS
- EXISTING PUBLIC LANDS
- EXISTING CONSERVATION EASEMENT
- HISTORIC OR ARCHEOLOGIC RESOURCE
- XXX ROADWAY OBLITERATED




US 51 CORRIDOR STUDY
ALTERNATIVE B - STOUGHTON BYPASS
EAST OF STOUGHTON
WISCONSIN DEPARTMENT
OF TRANSPORTATION
DANE COUNTY, WISCONSIN



1-089.134

US 51