


STOUGHTON BYPASS ALIGNMENTS CORRESPONDING TO COUNTY B SOUTH ALIGNMENT

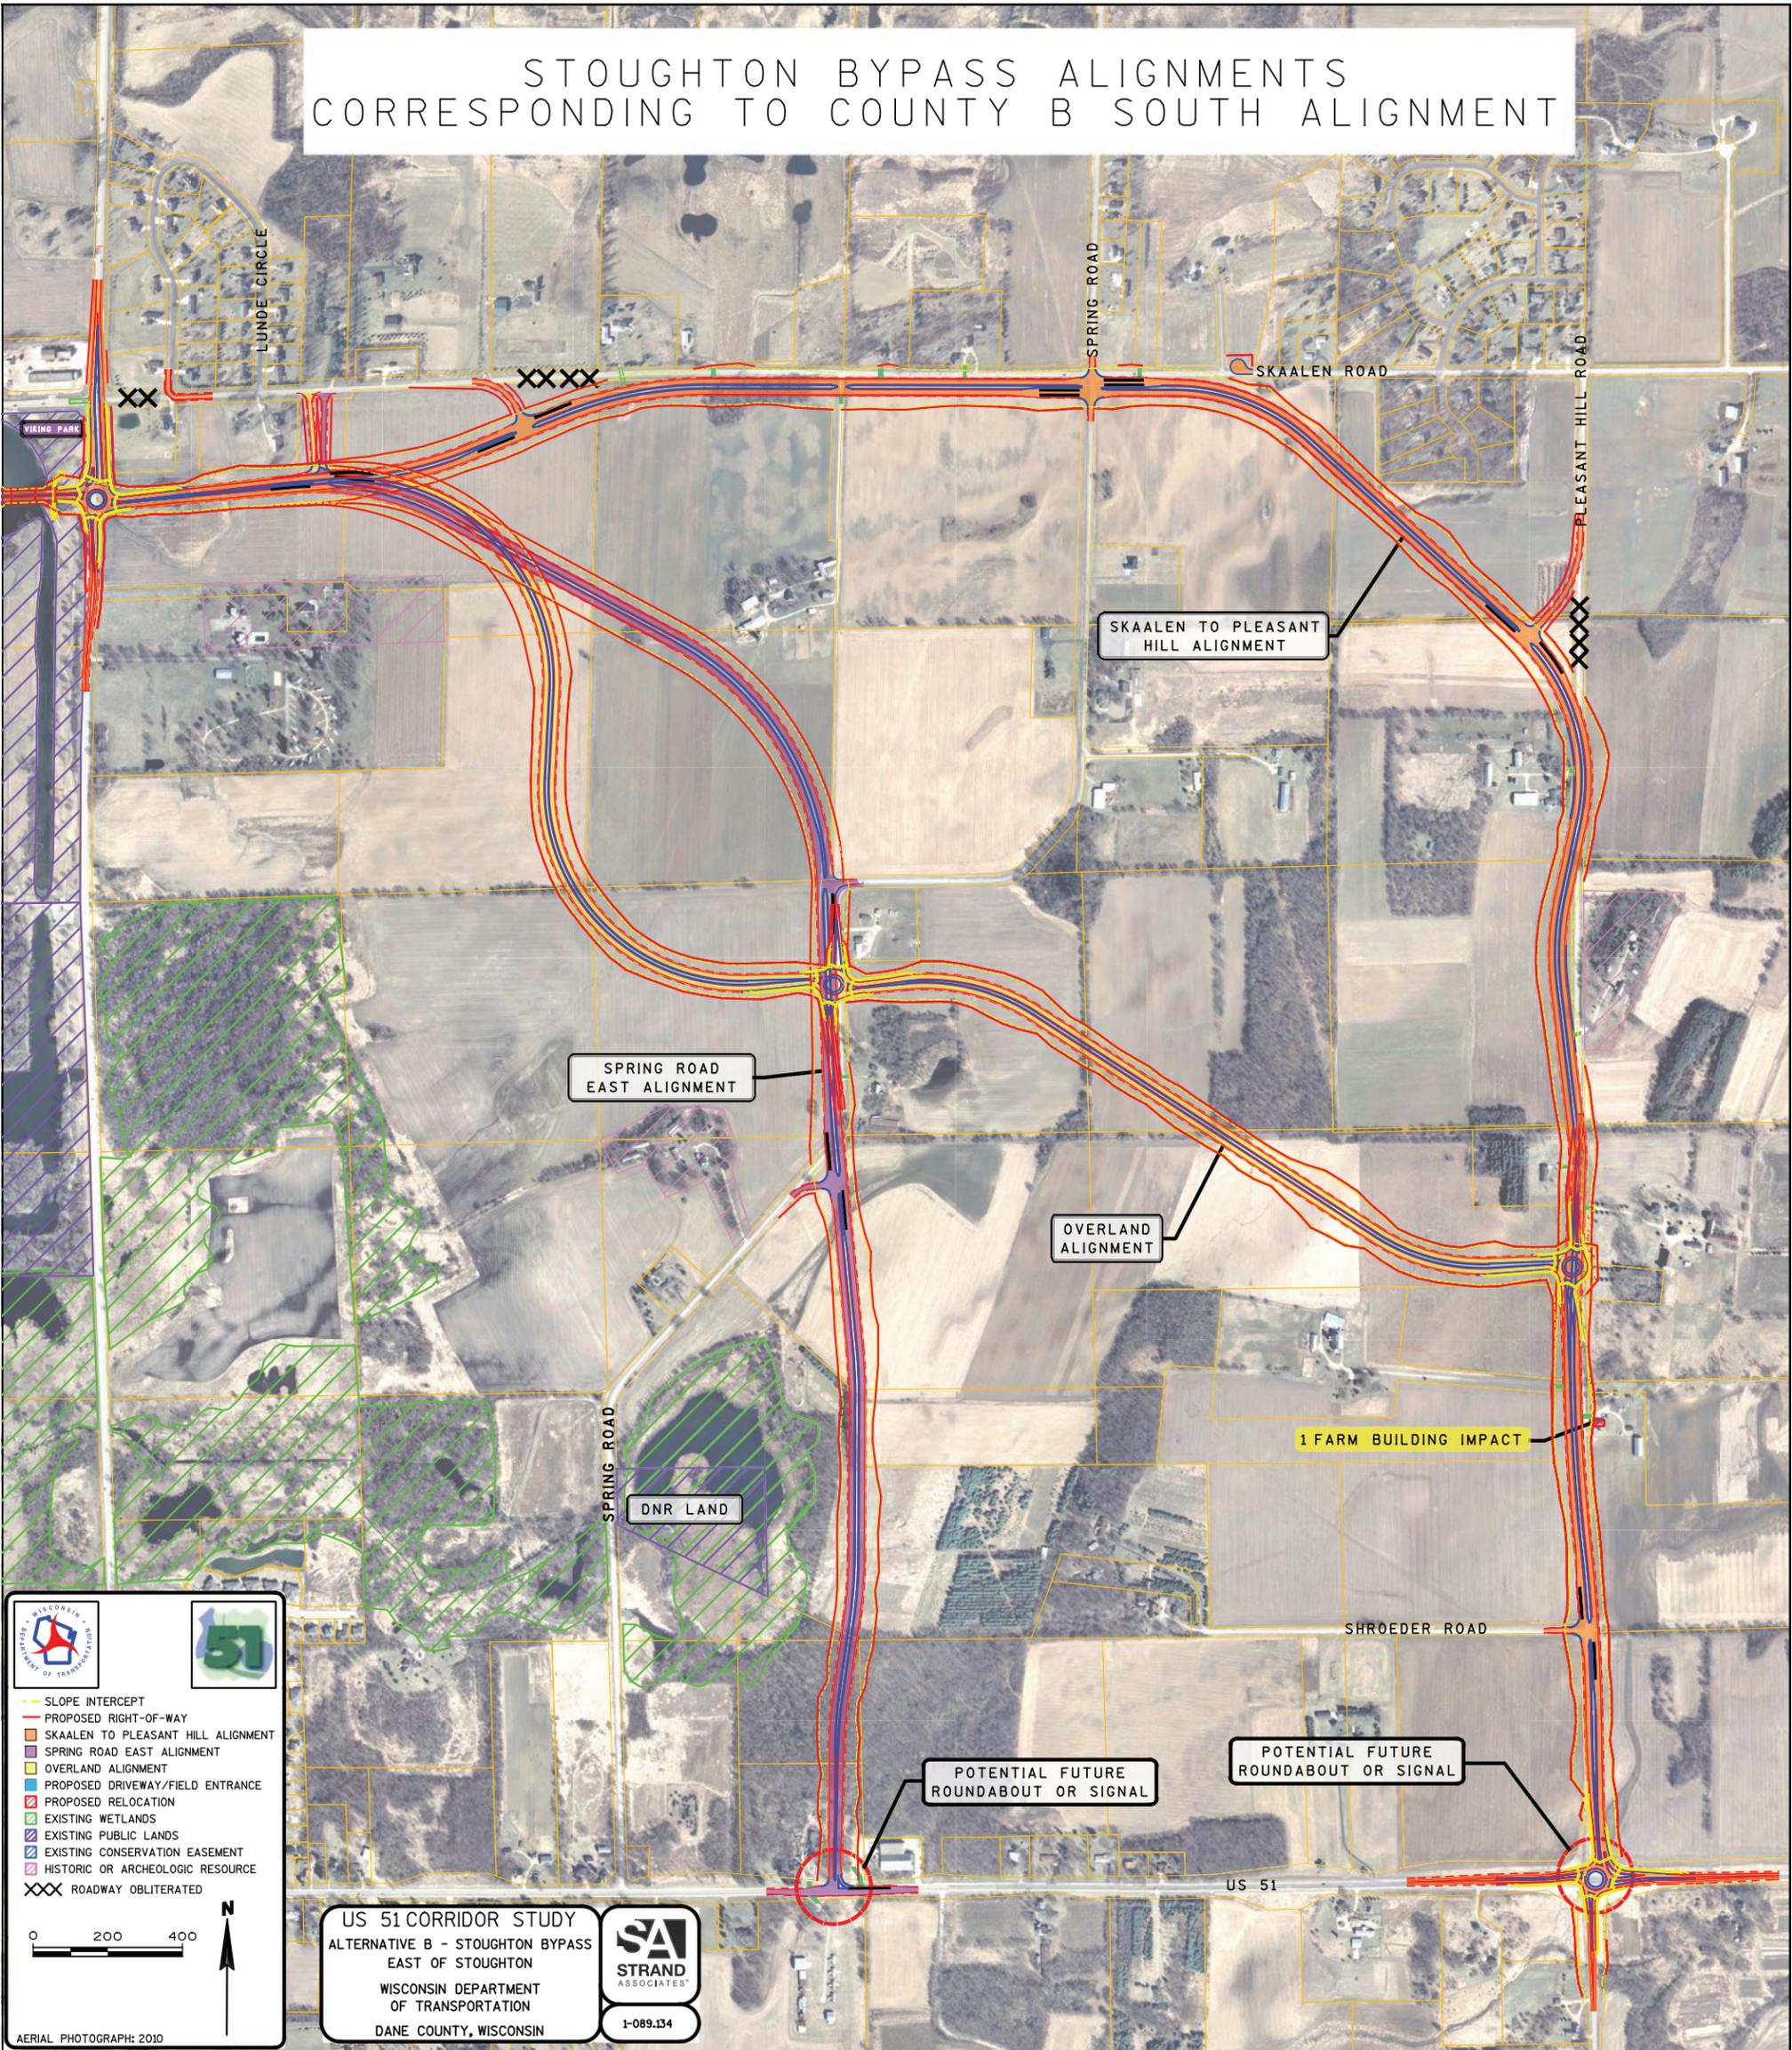

- SLOPE INTERCEPT
- PROPOSED RIGHT-OF-WAY
- SKAALEN TO PLEASANT HILL ALIGNMENT
- SPRING ROAD EAST ALIGNMENT
- OVERLAND ALIGNMENT
- PROPOSED DRIVEWAY/FIELD ENTRANCE
- PROPOSED RELOCATION
- EXISTING WETLANDS
- EXISTING PUBLIC LANDS
- EXISTING CONSERVATION EASEMENT
- HISTORIC OR ARCHEOLOGIC RESOURCE
- ROADWAY OBLITERATED

AERIAL PHOTOGRAPH: 2010

US 51 CORRIDOR STUDY
 ALTERNATIVE B - STOUGHTON BYPASS
 EAST OF STOUGHTON
 WISCONSIN DEPARTMENT
 OF TRANSPORTATION
 DANE COUNTY, WISCONSIN

1-089.134