



EXISTING URBAN TYPICAL SECTION

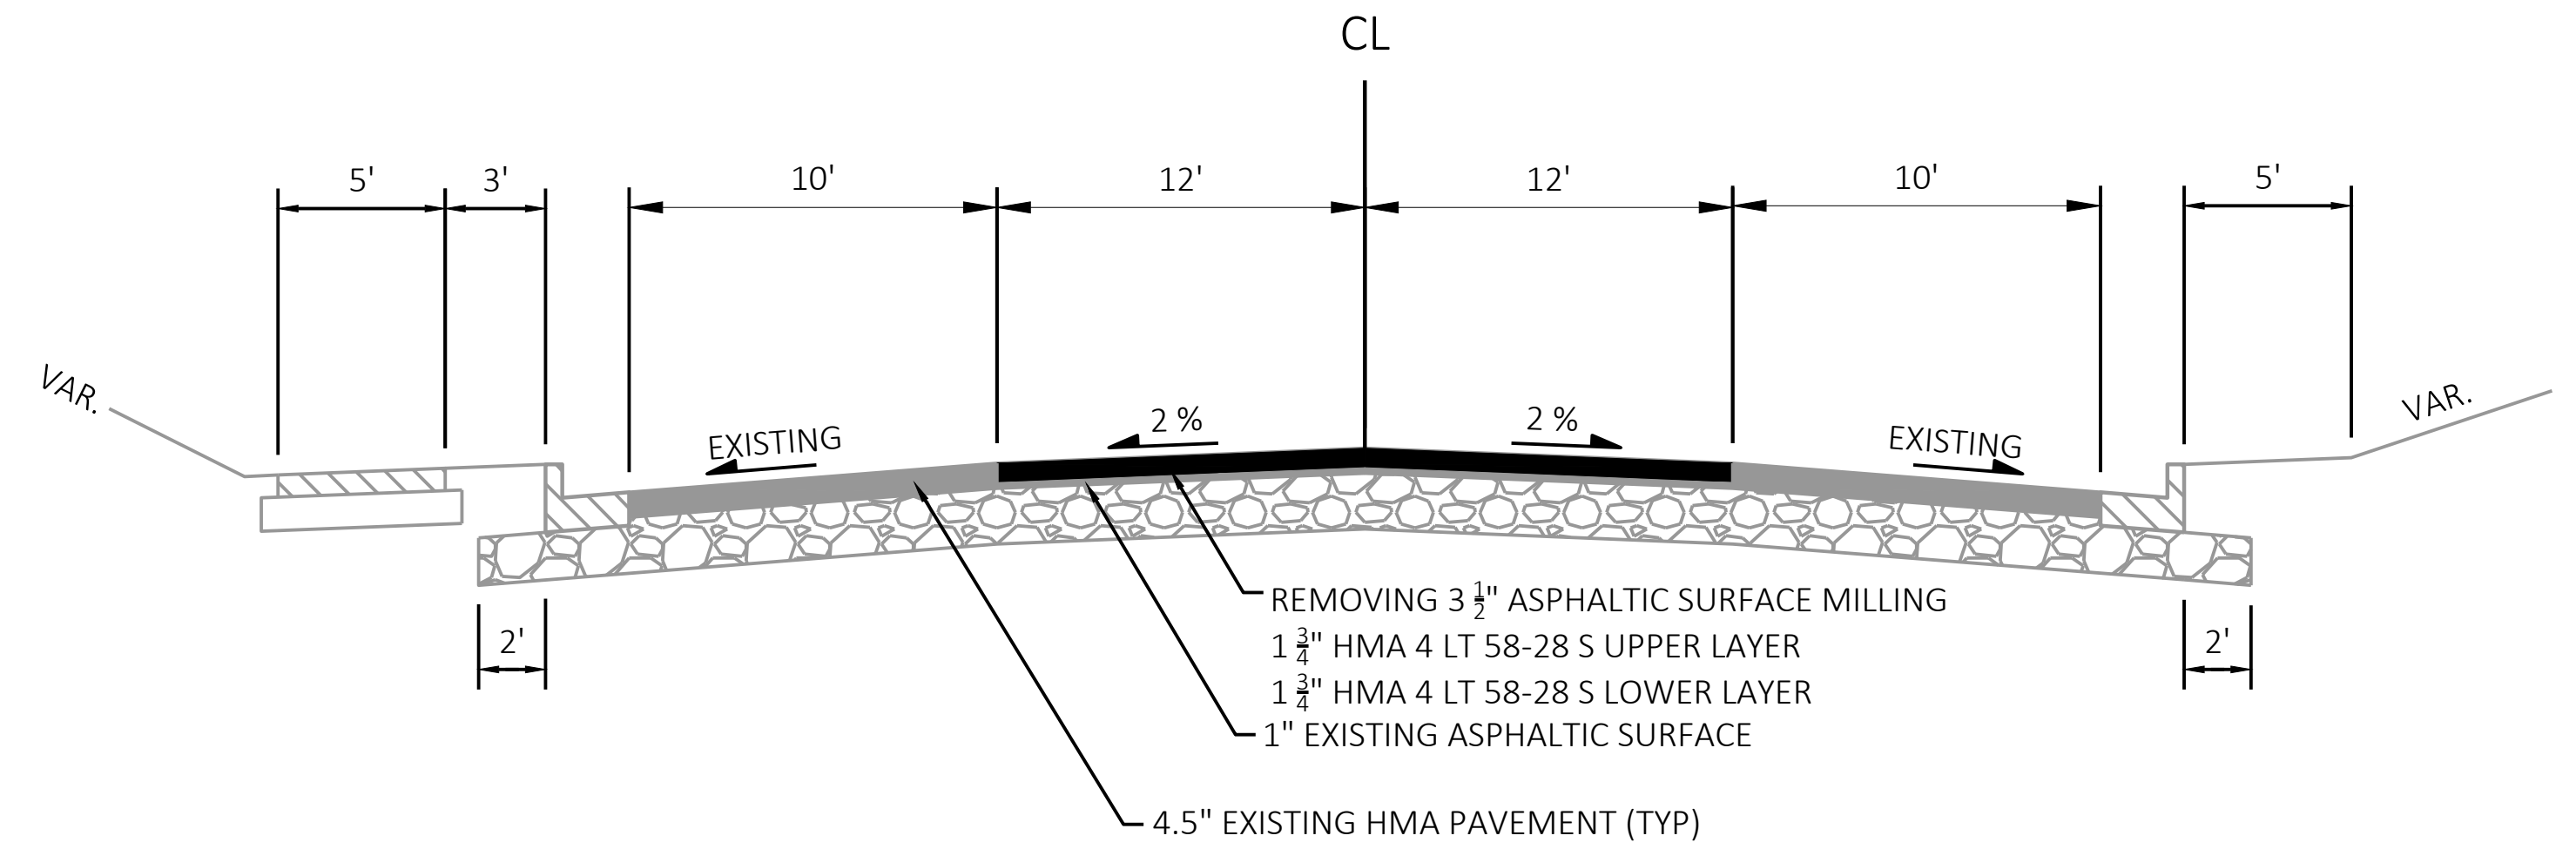


FINISHED URBAN TYPICAL SECTION

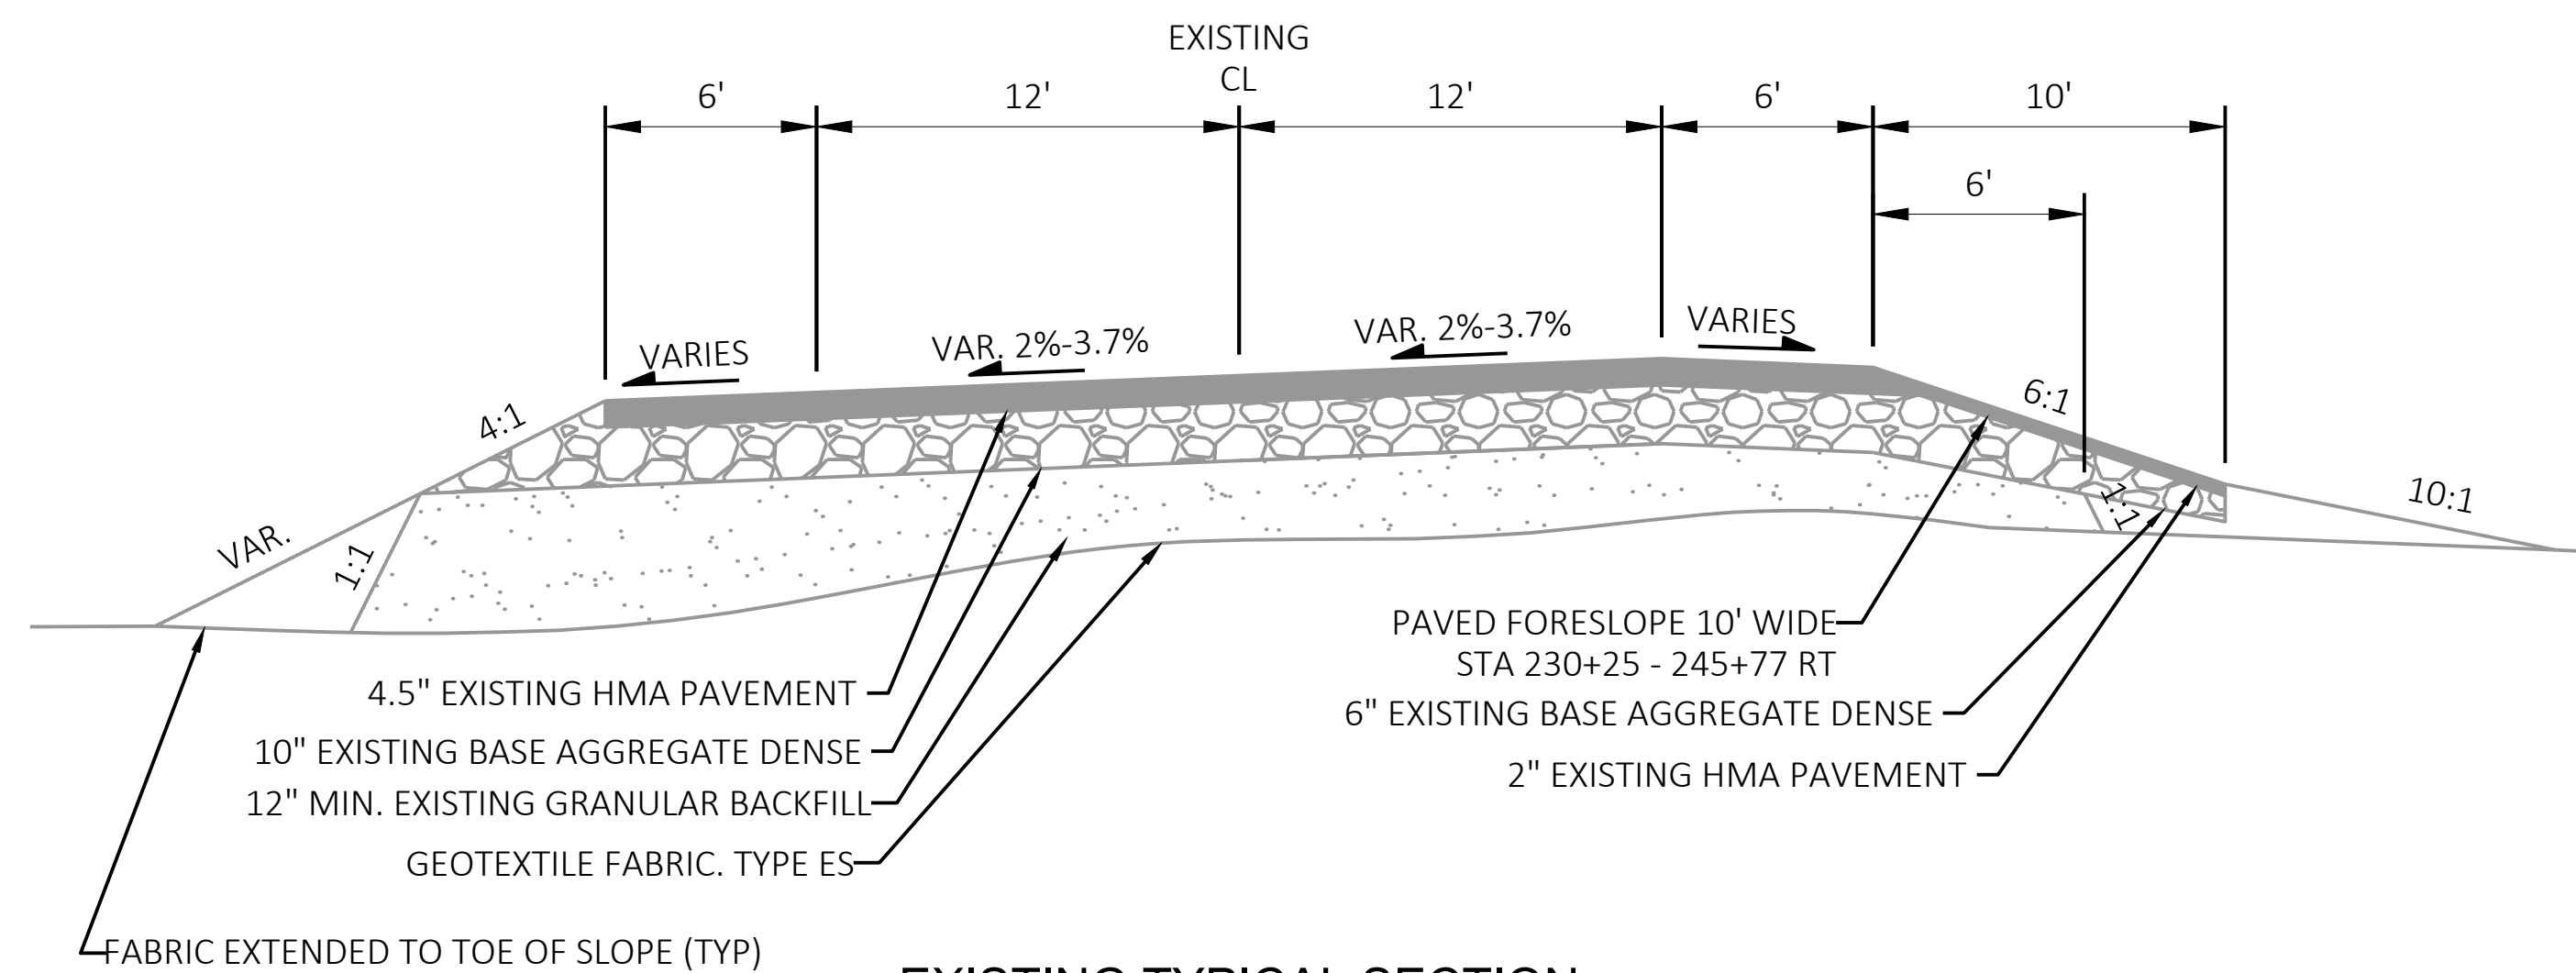


EXISTING TYPICAL SECTION

URBAN SECTION TO CAMP CREEK BRIDGE

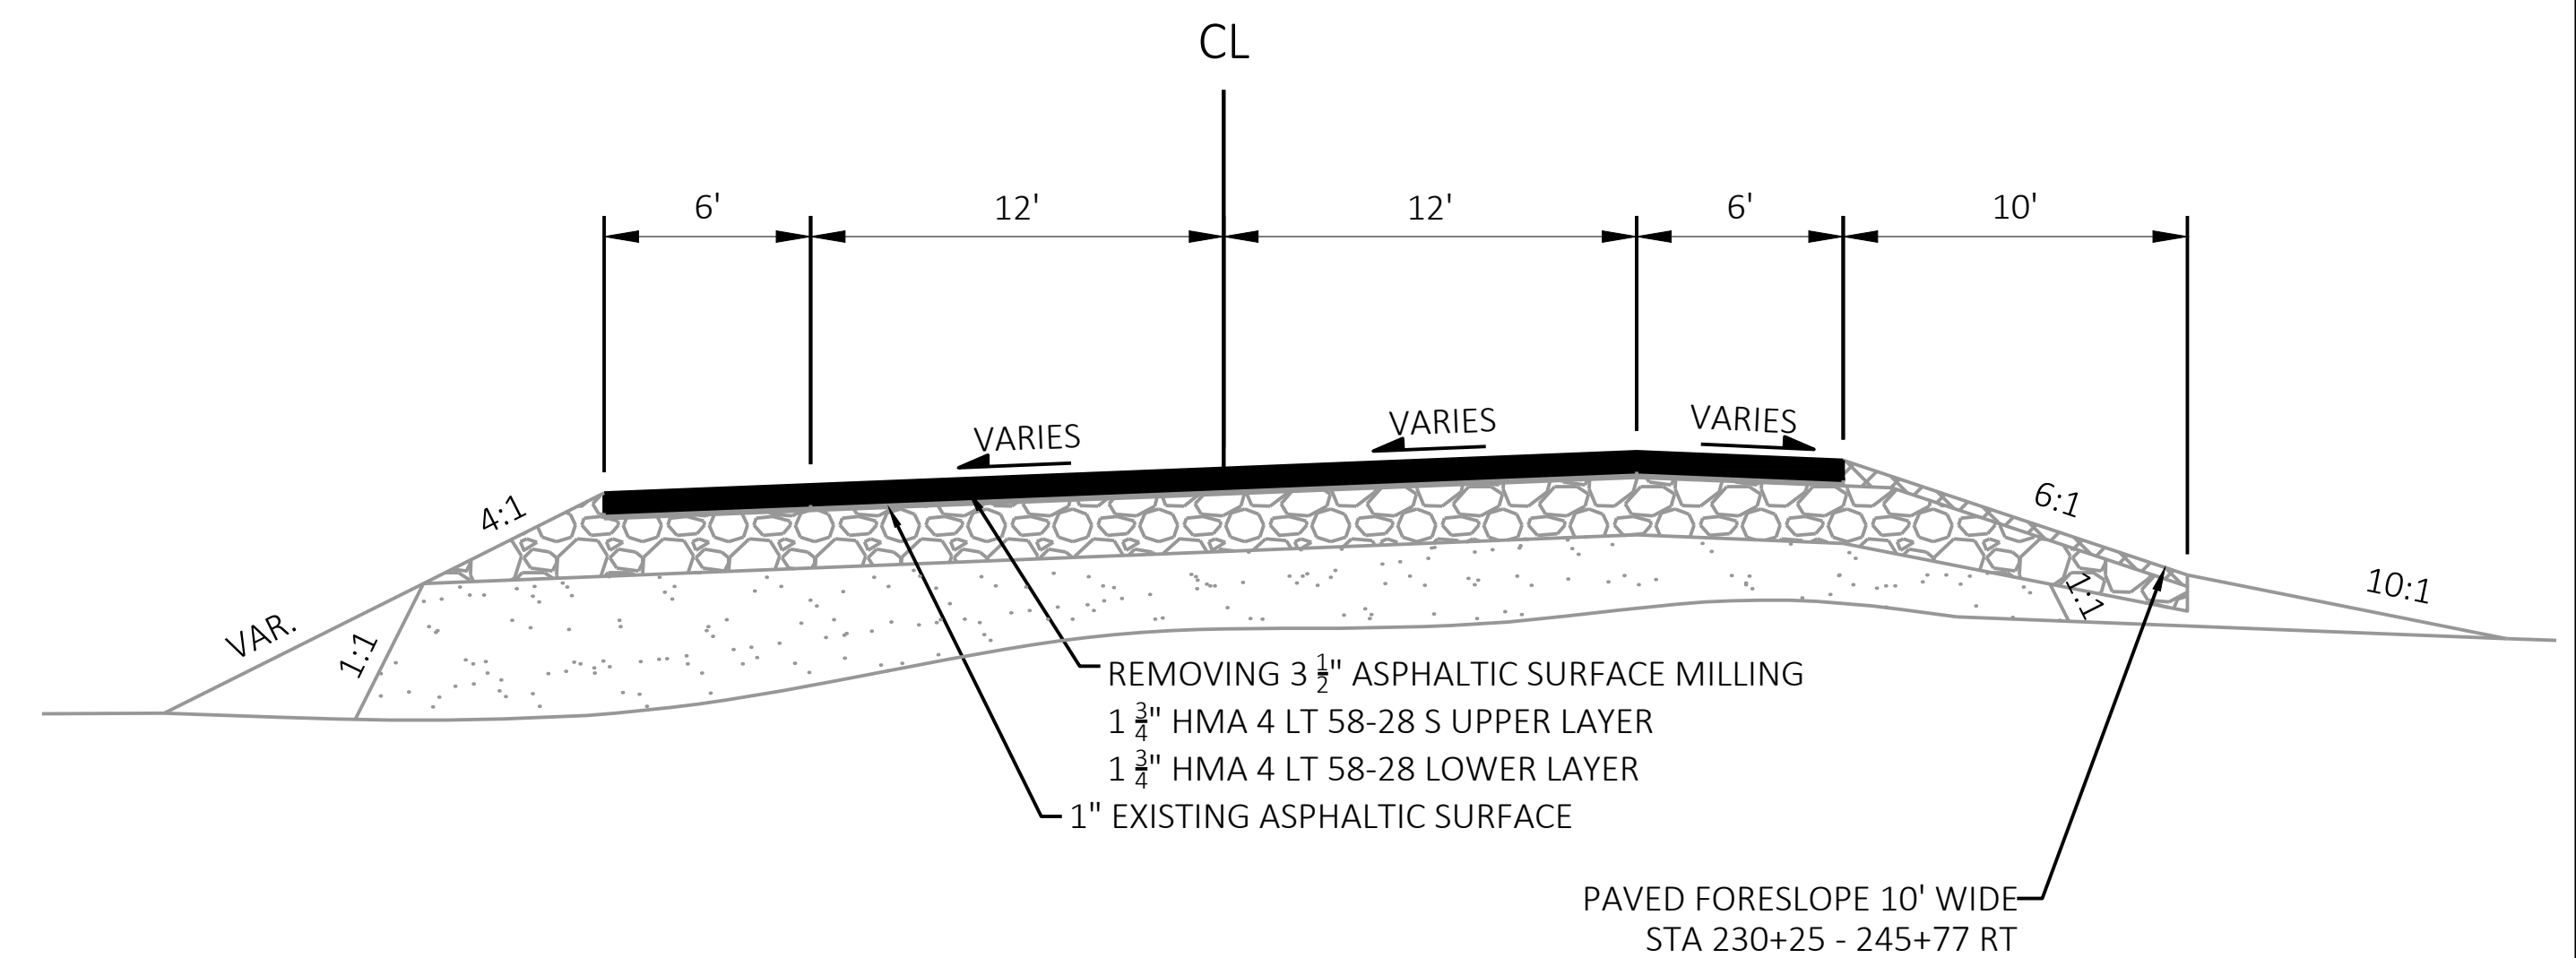


FINISHED TYPICAL SECTION


URBAN SECTION TO CAMP CREEK BRIDGE

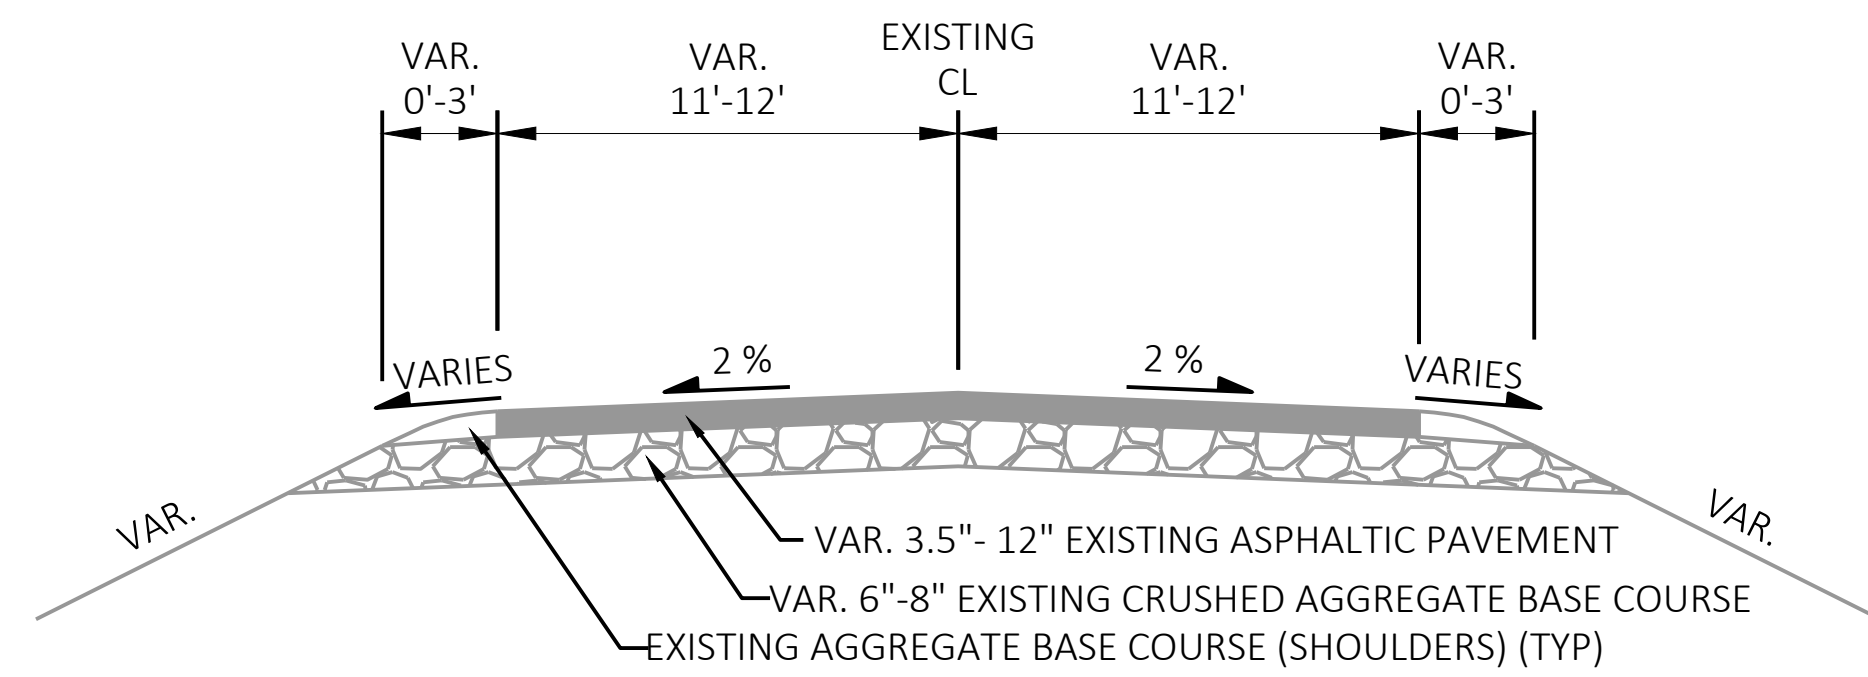


EXISTING TYPICAL RURAL SECTION

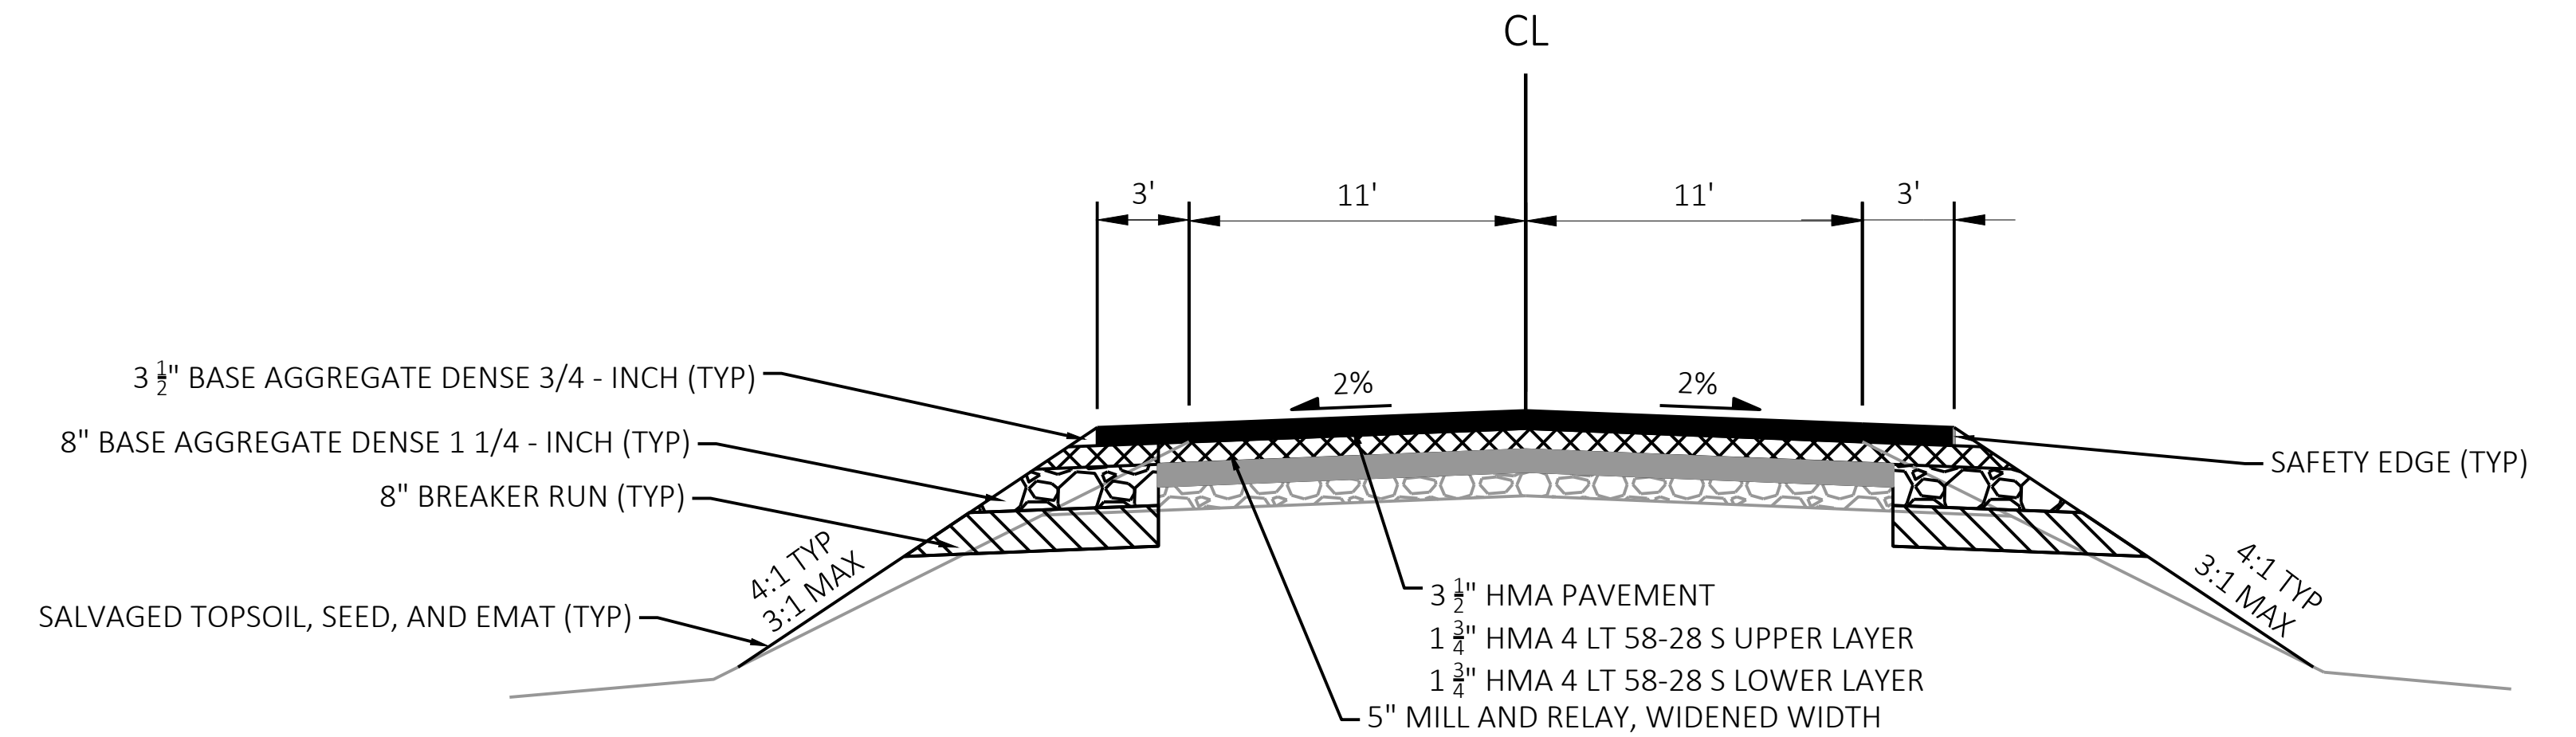



FINISHED RURAL TYPICAL SECTION

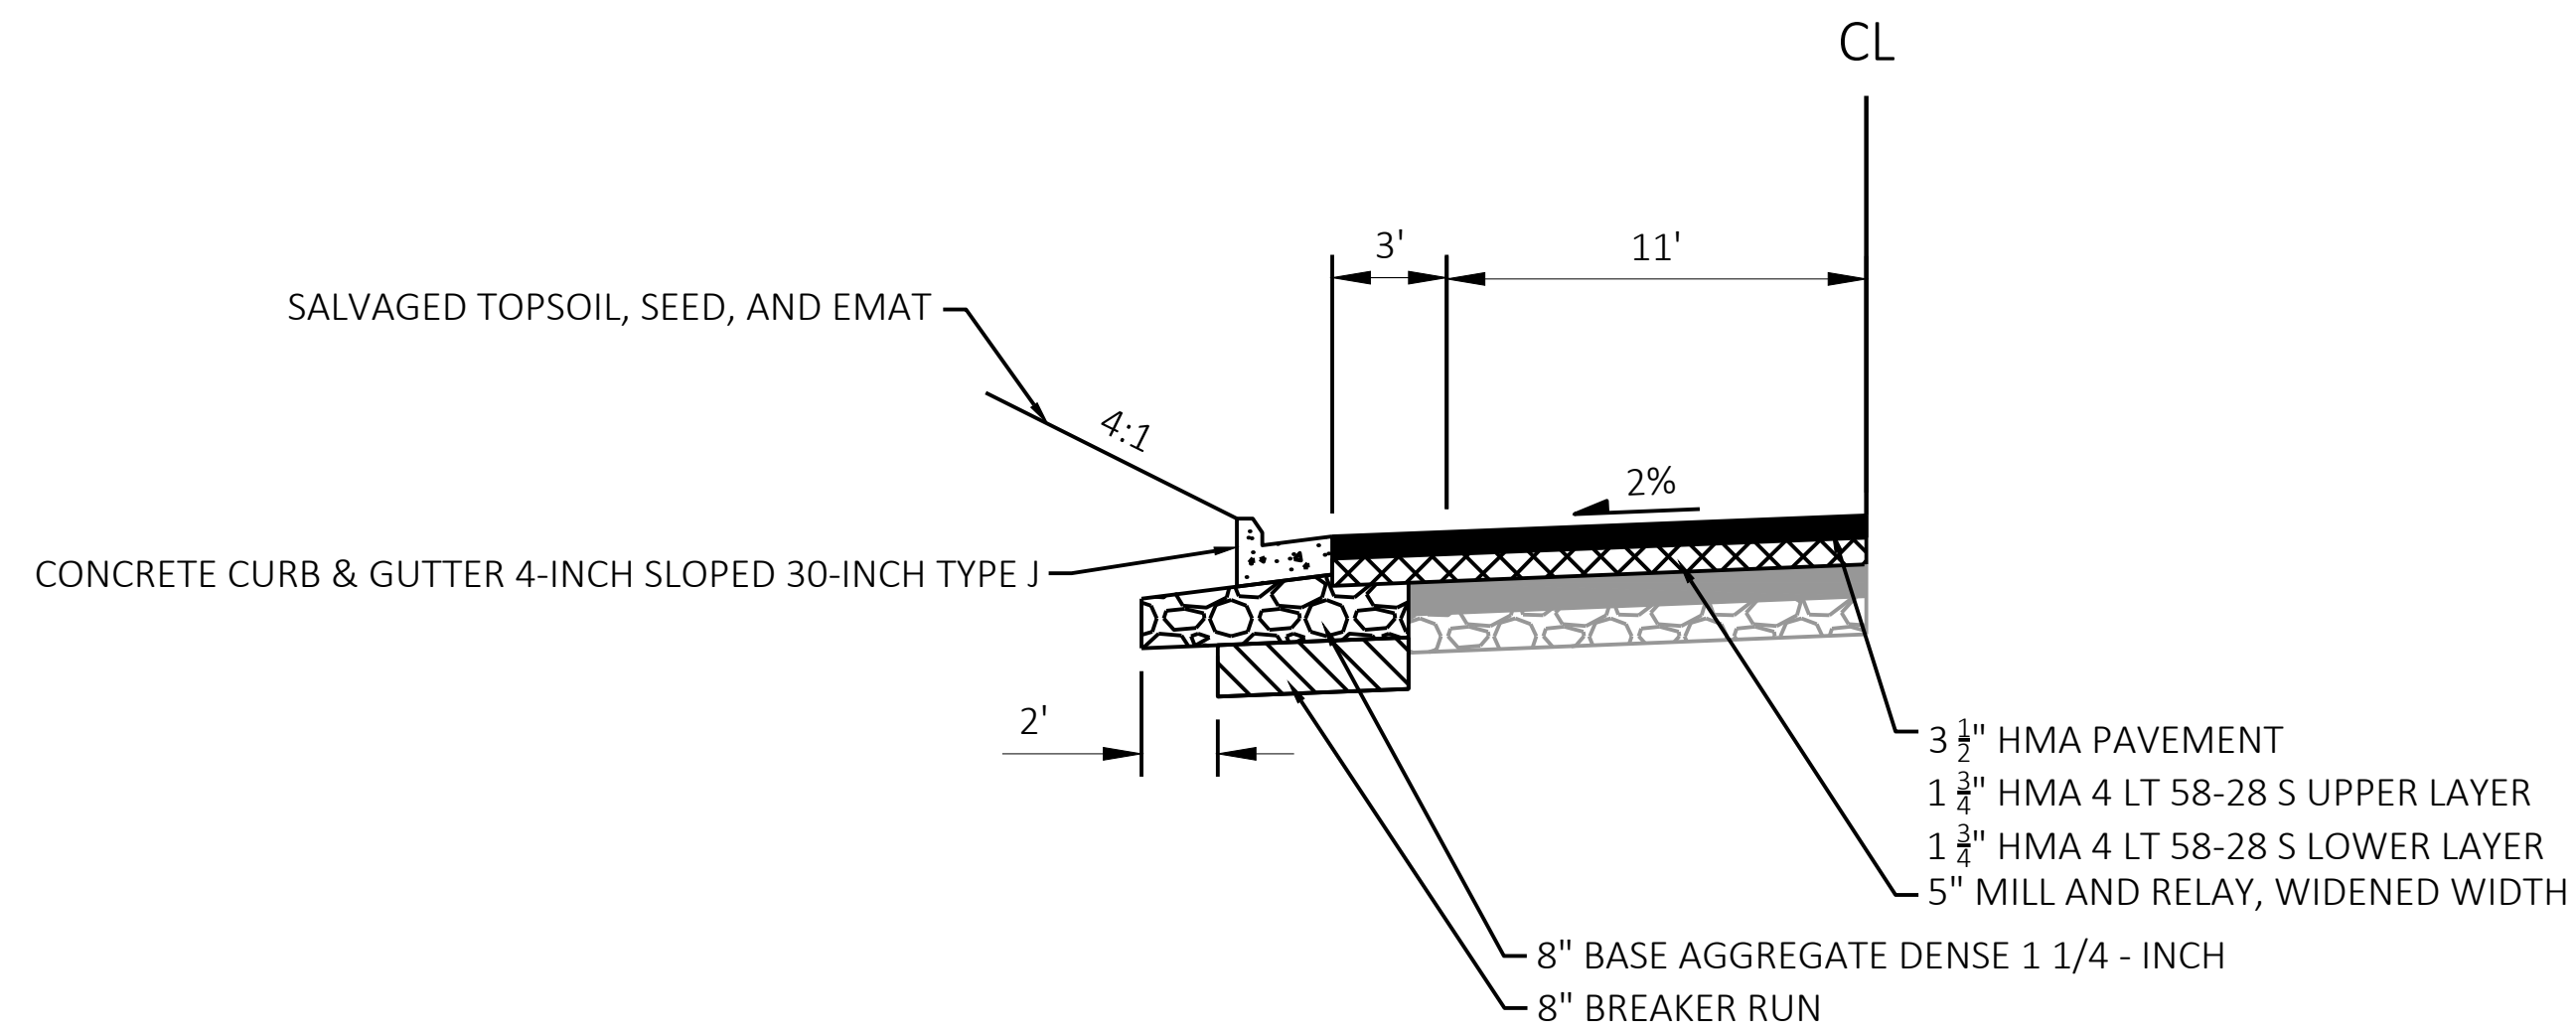



HALF FINISHED RURAL TYPICAL SECTION WITH CURB & GUTTER

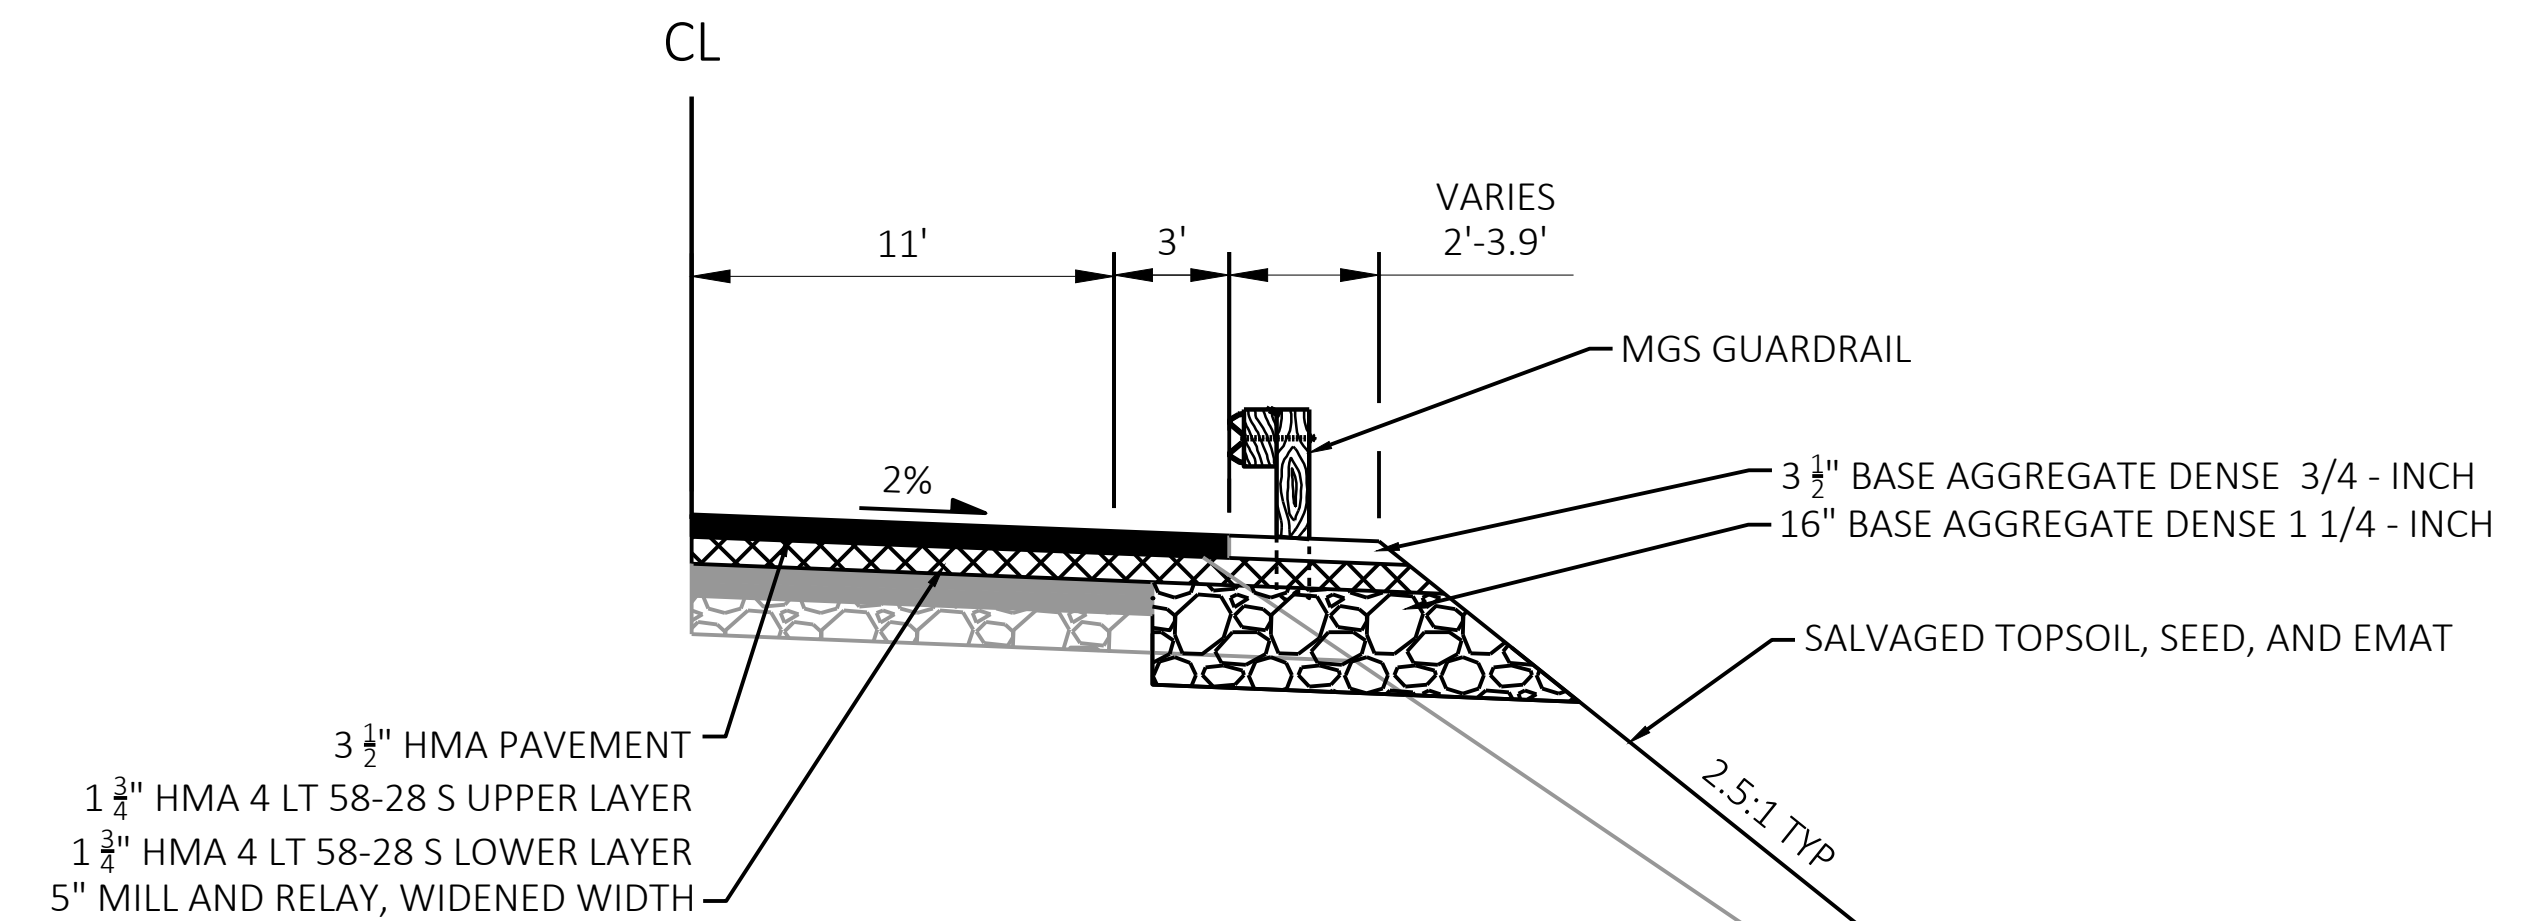


HALF FINISHED RURAL TYPICAL SECTION WITH GUARDRAIL


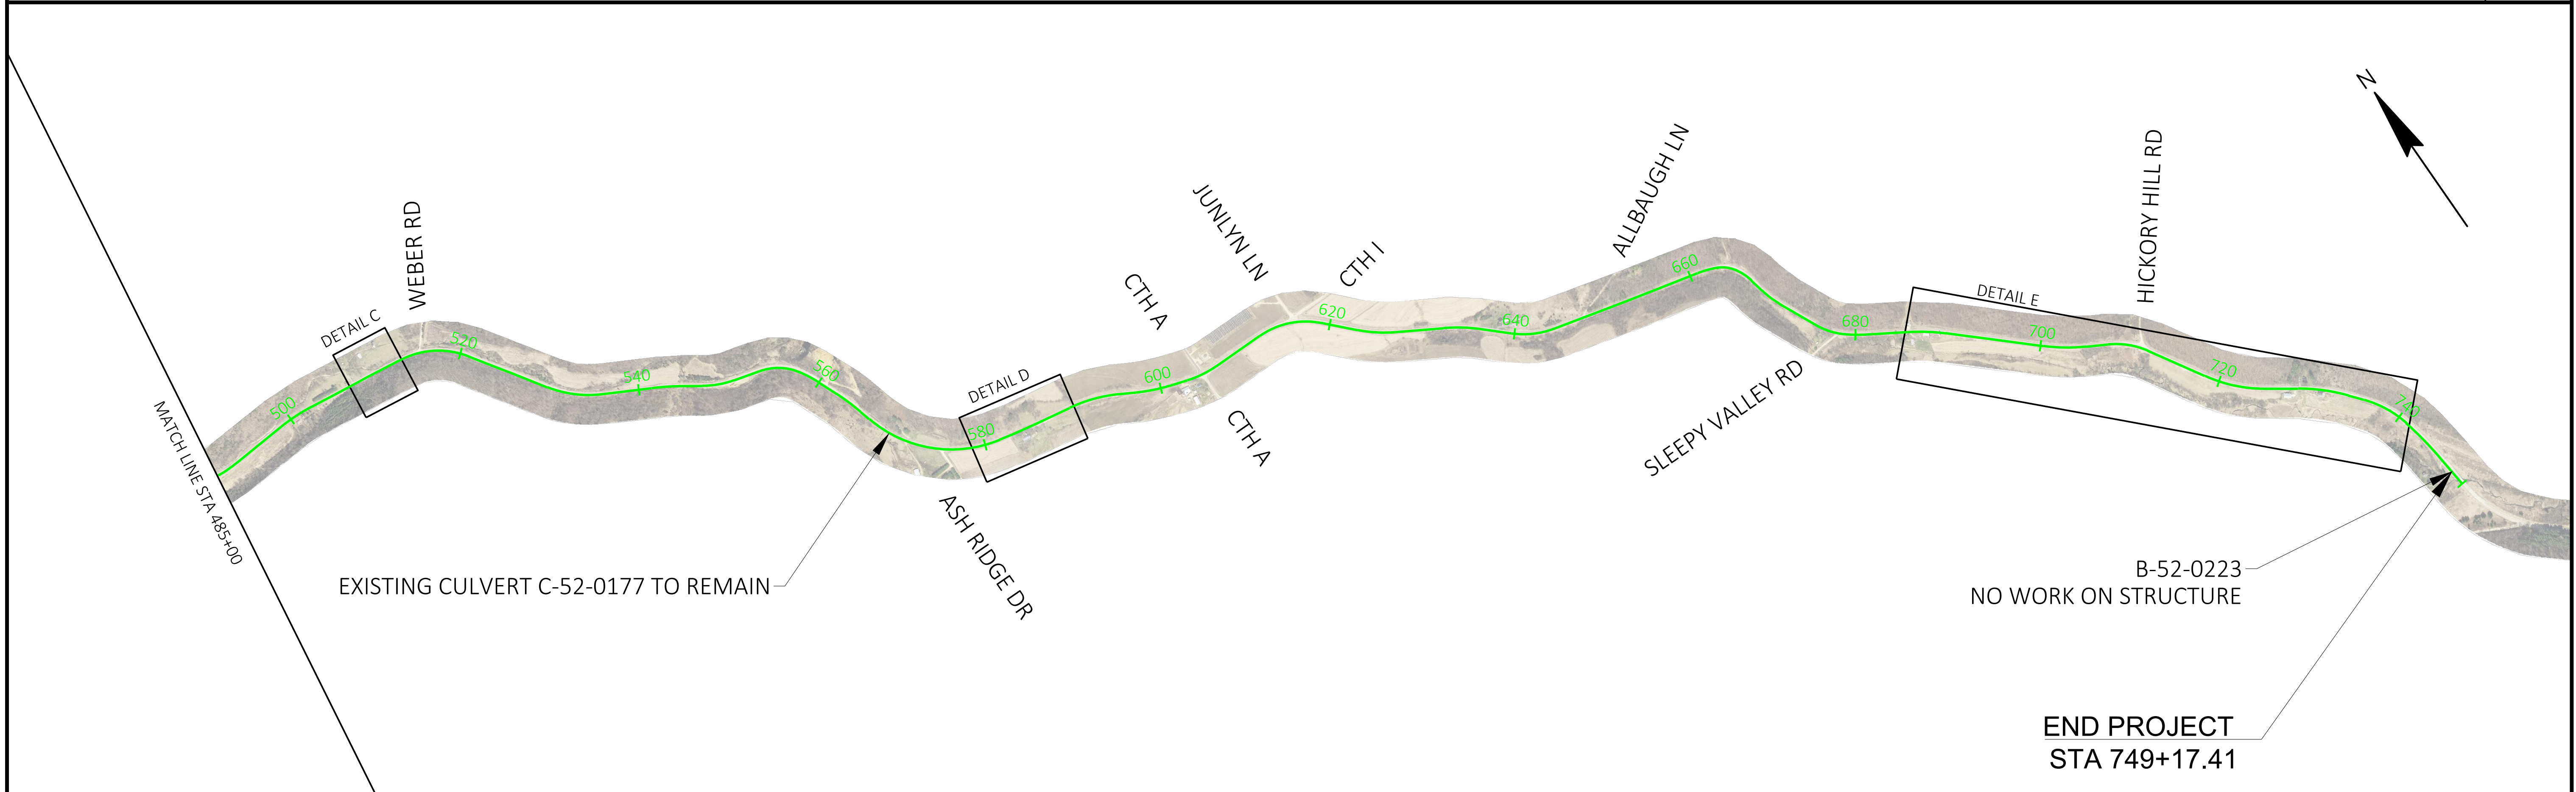
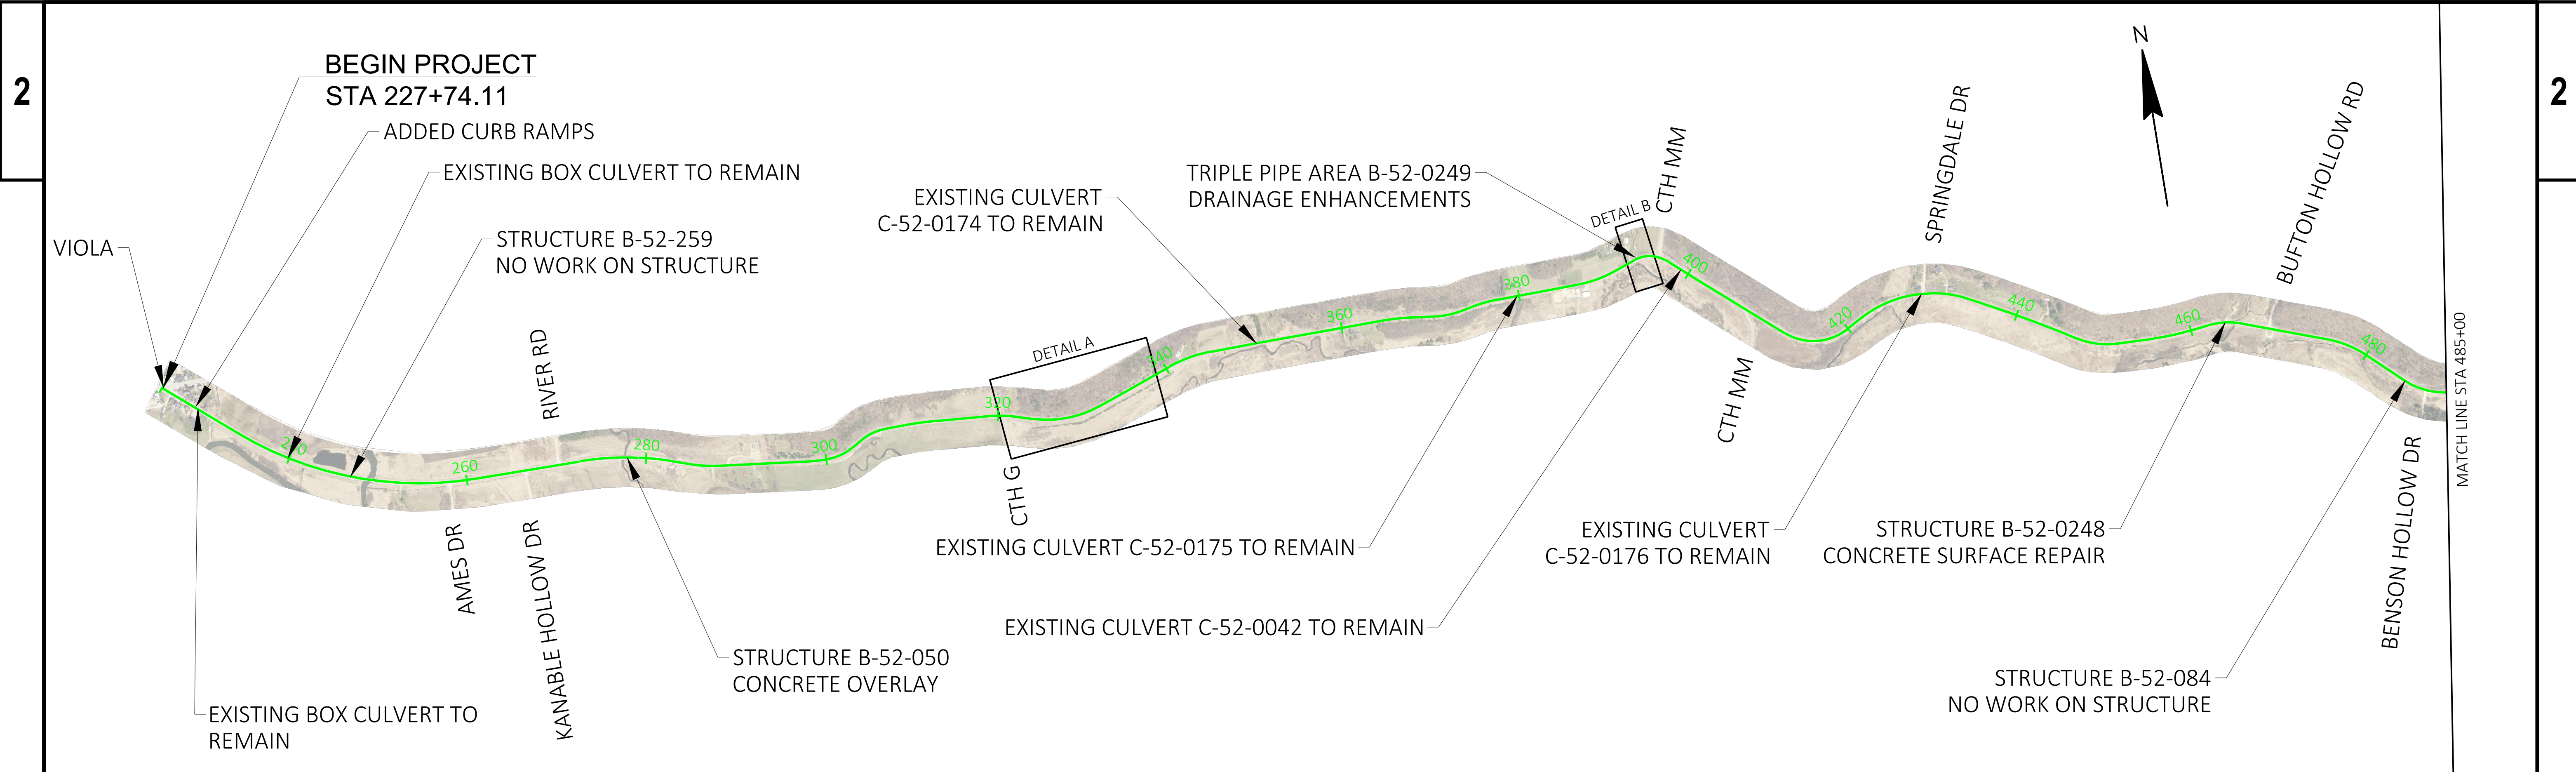


PROJECT NO: 5730-00-34	HWY: STH 56	COUNTY: RICHLAND	PROJECT OVERVIEW	SHEET	E
------------------------	-------------	------------------	------------------	-------	----------

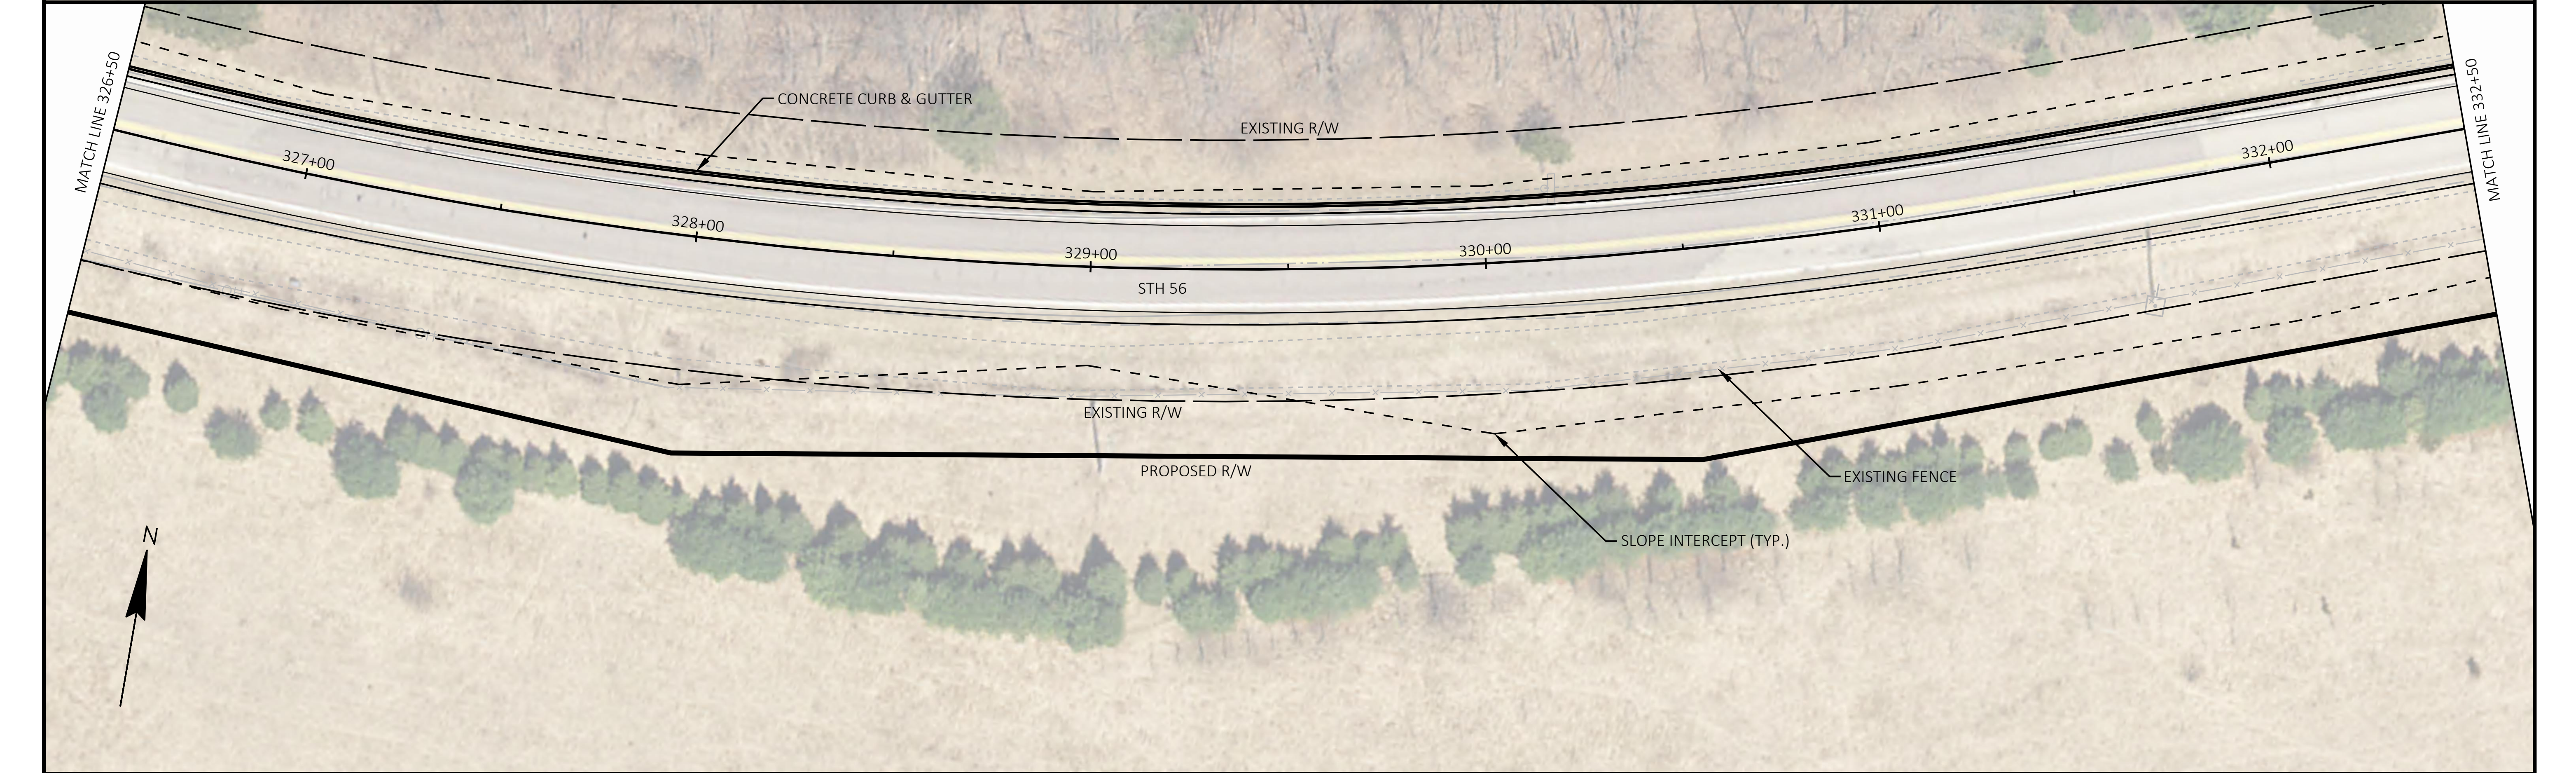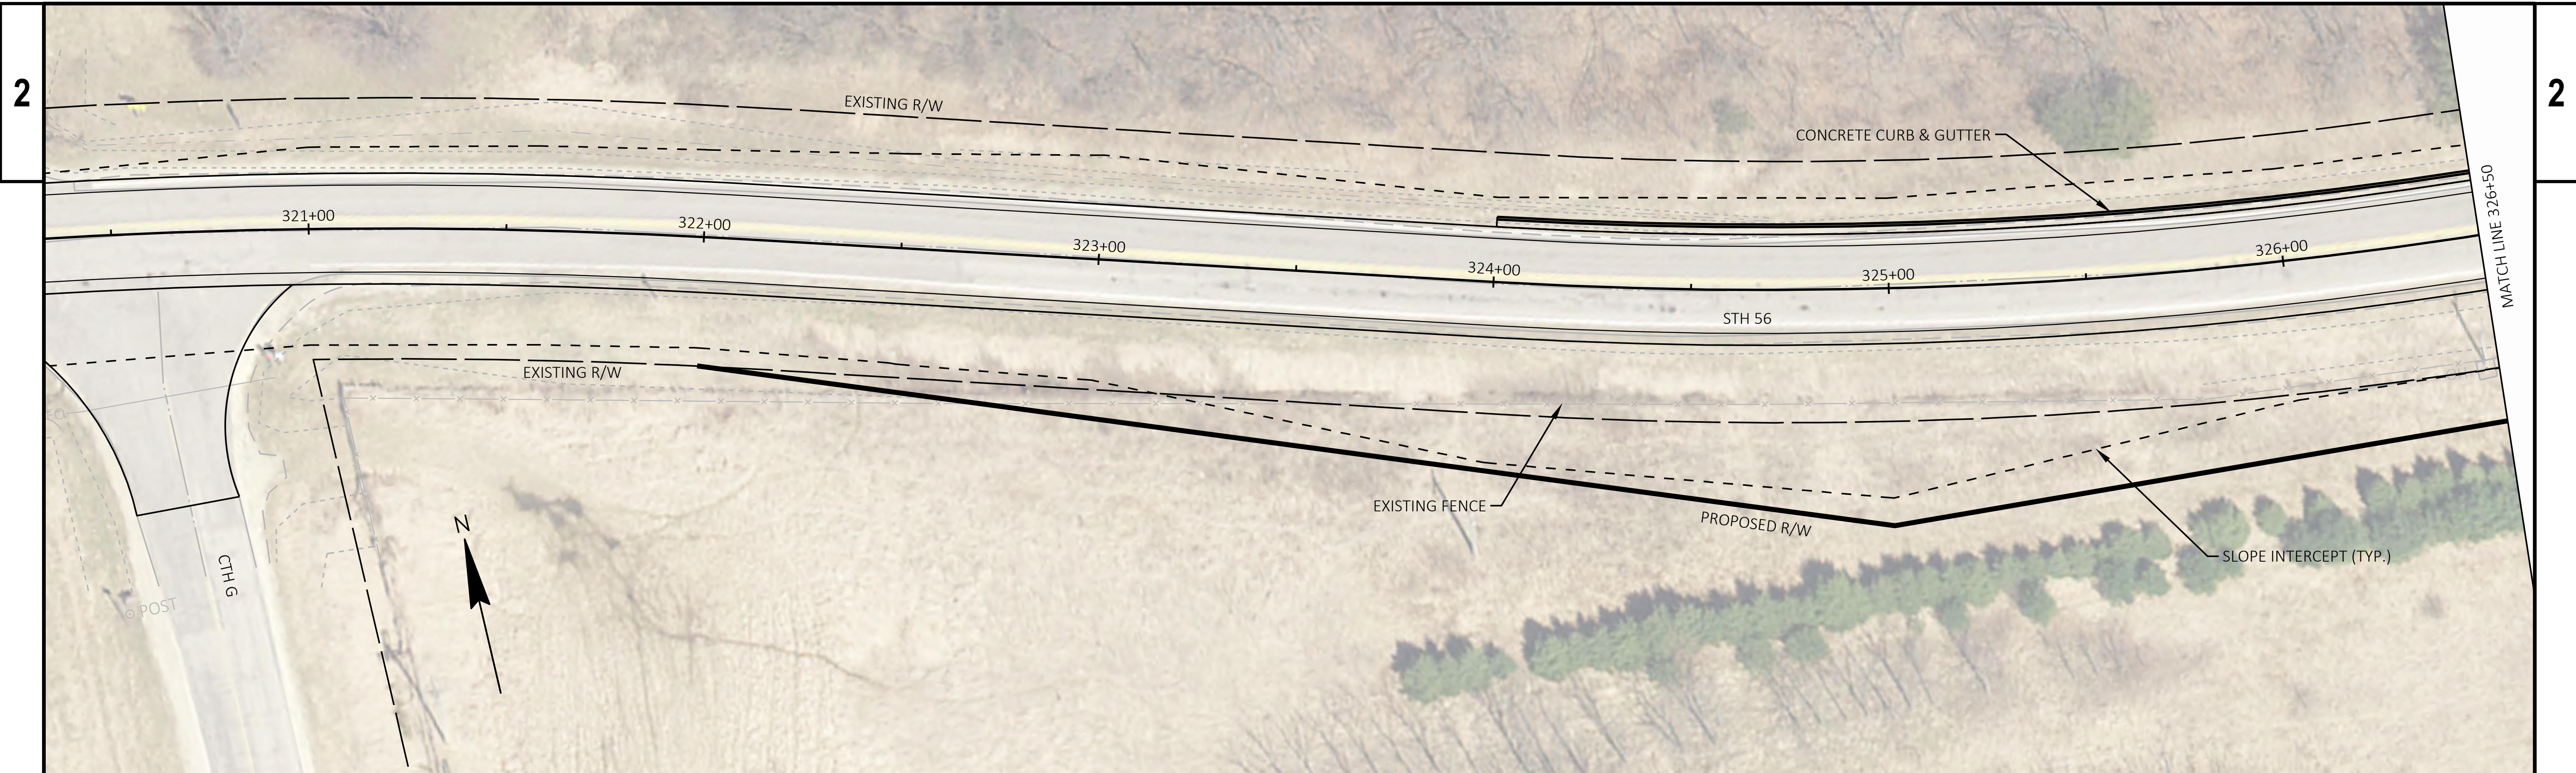



PROJECT NO: 5730-00-34	HWY: STH 56	COUNTY: RICHLAND	DETAIL A	SHEET	E
------------------------	-------------	------------------	----------	-------	----------

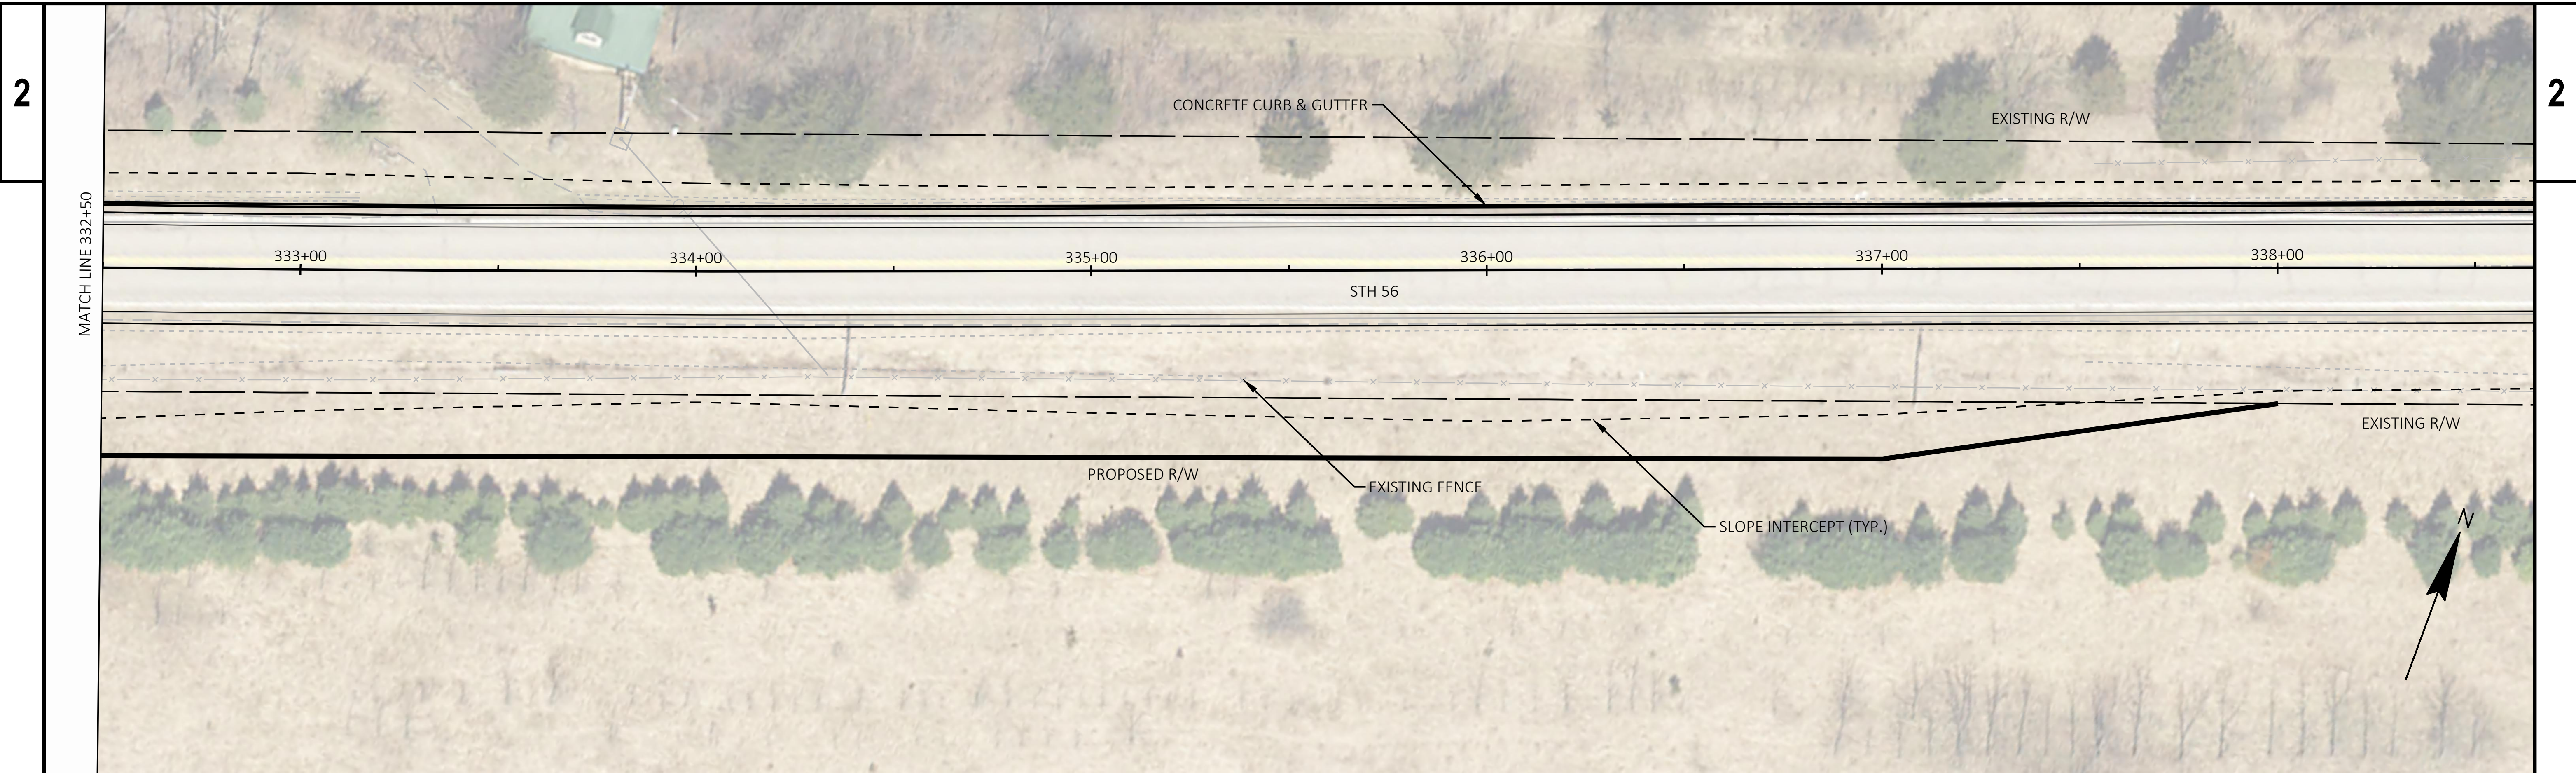

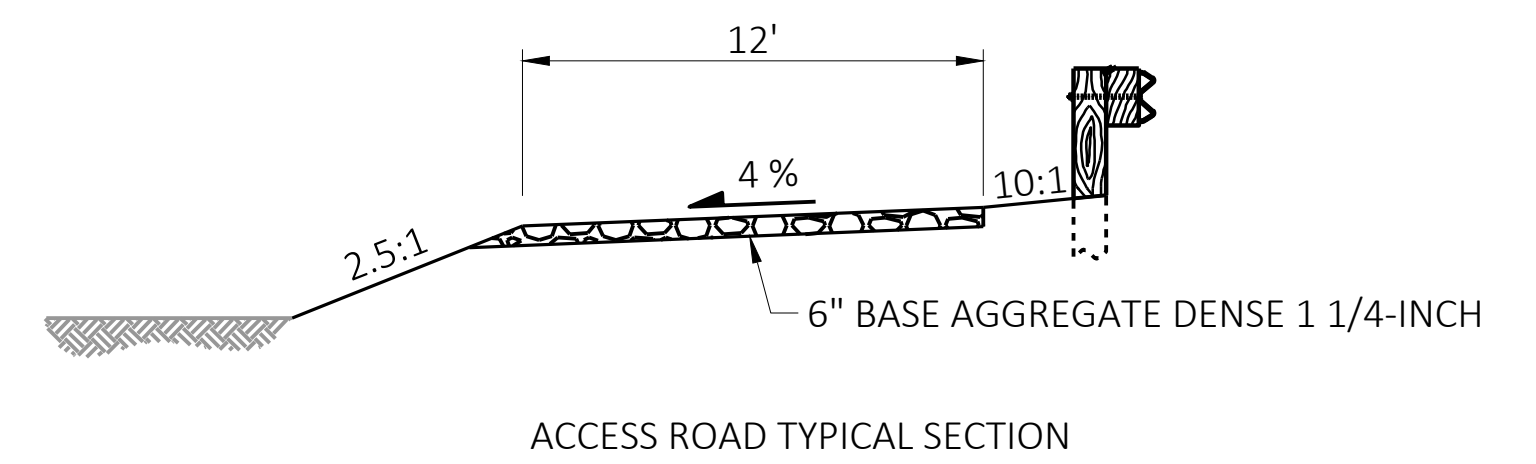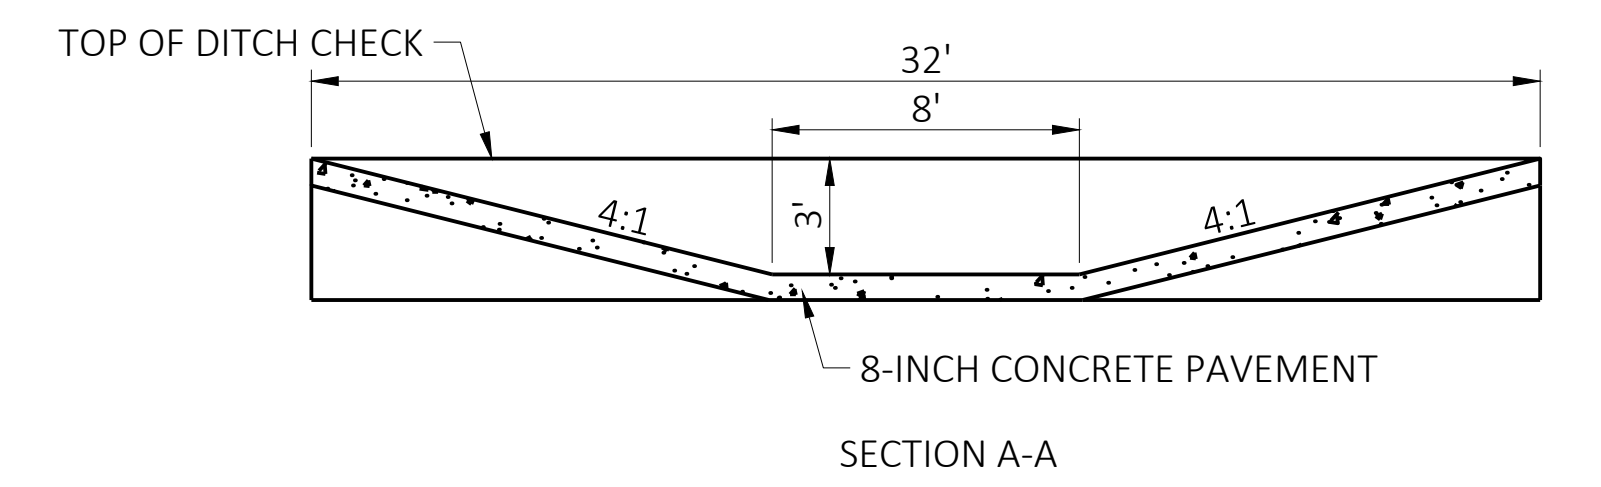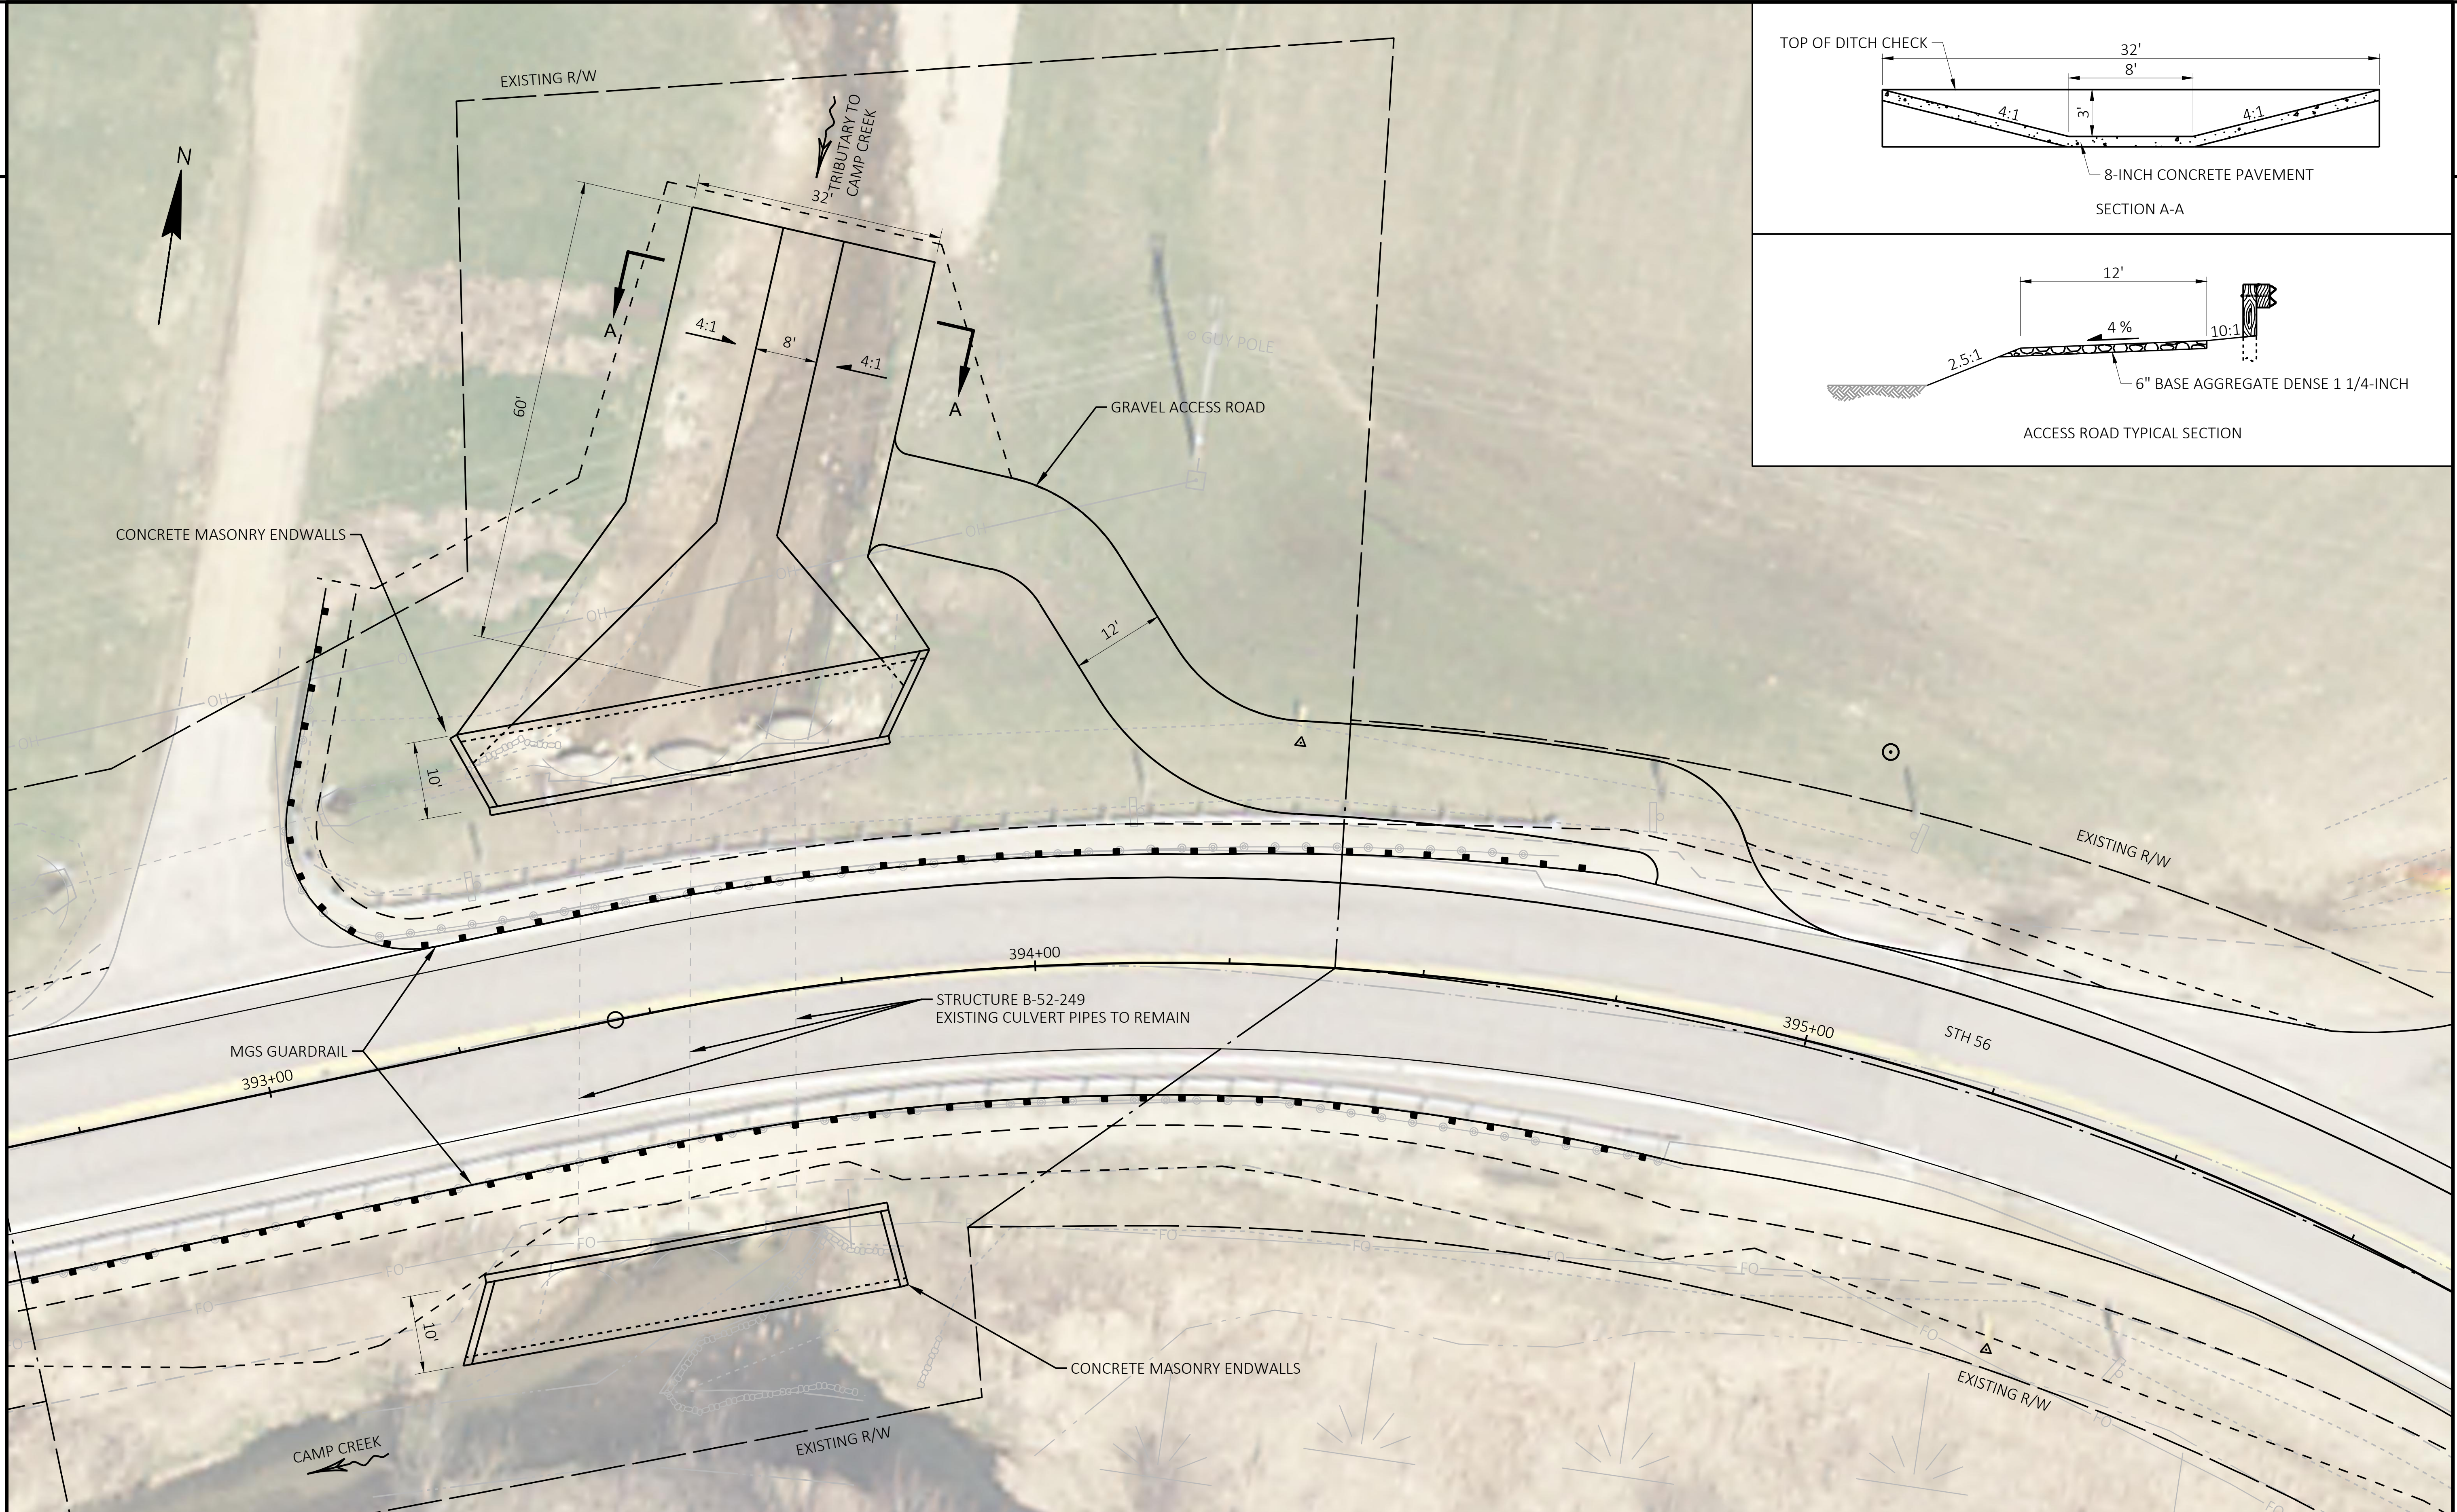



PROJECT NO: 5730-00-34	HWY: STH 56	COUNTY: RICHLAND	DETAIL C	SHEET	E
------------------------	-------------	------------------	----------	-------	----------

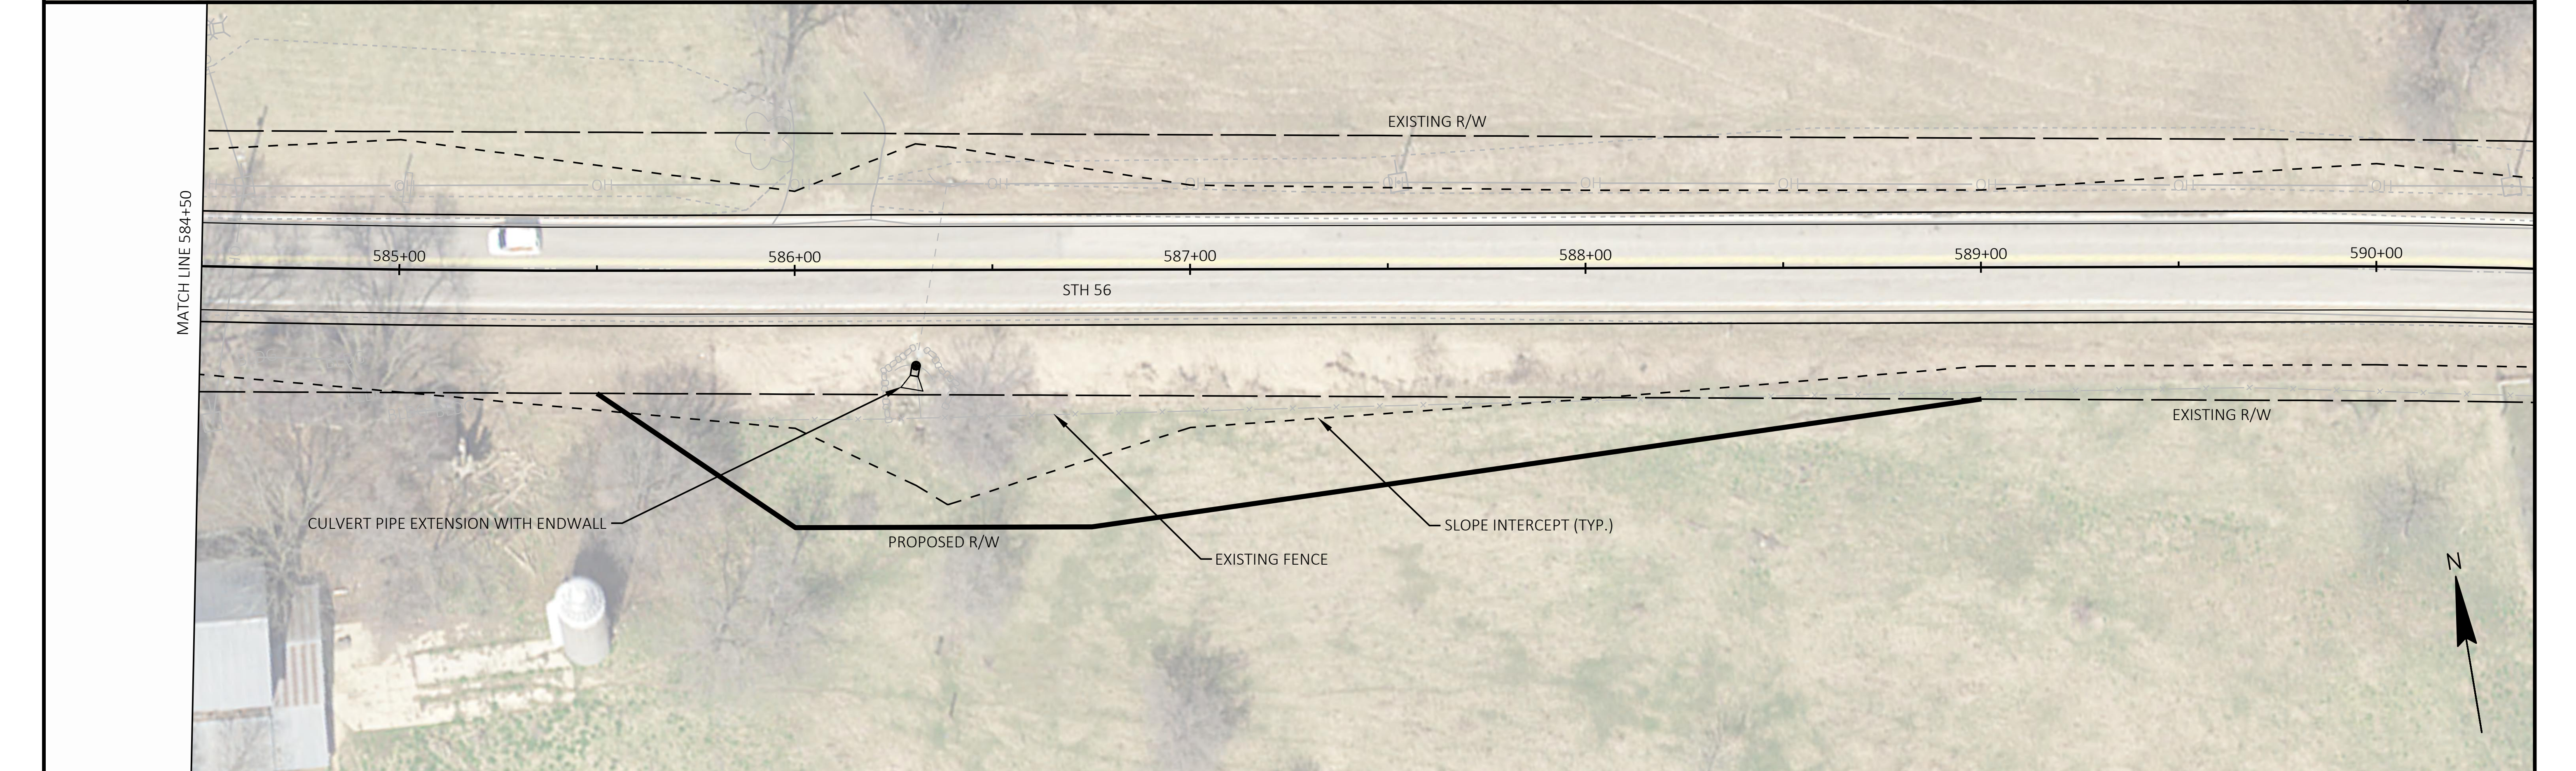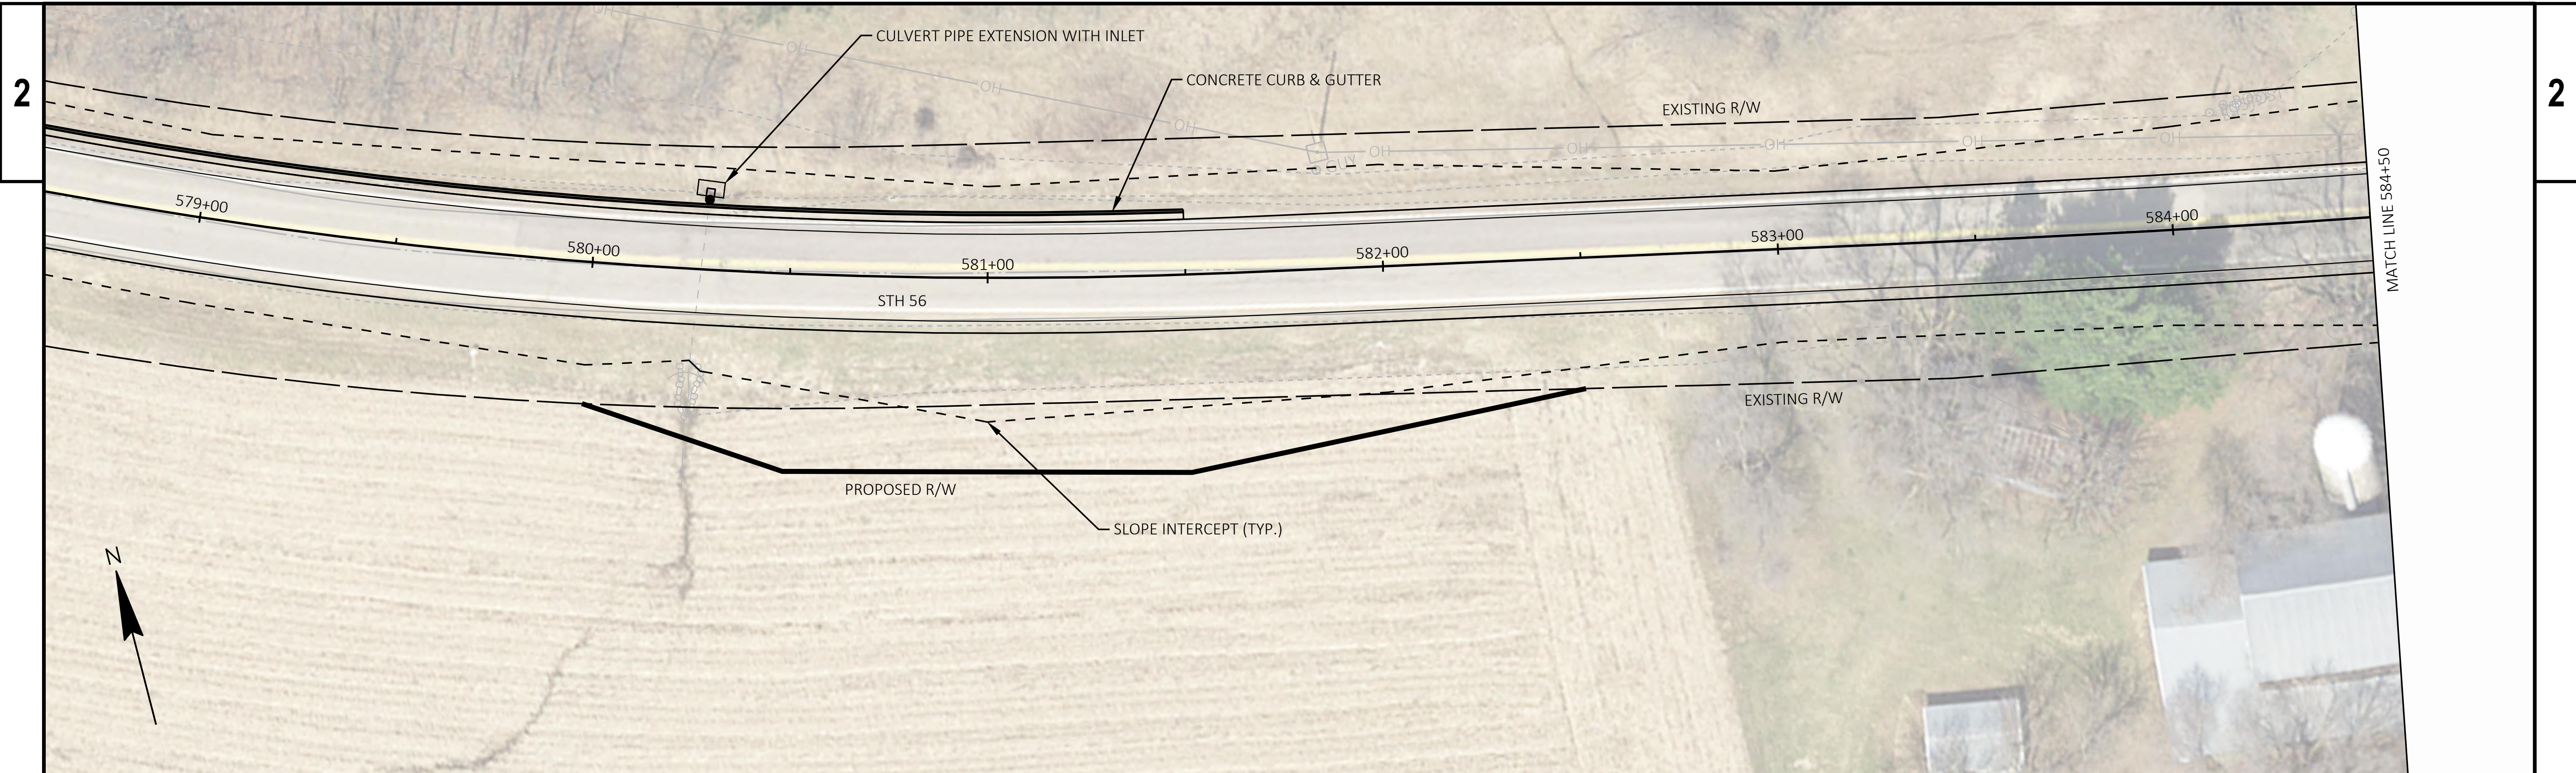

PROJECT NO: 5730-00-34	HWY: STH 56	COUNTY: RICHLAND	DETAIL D	SHEET	E
------------------------	-------------	------------------	----------	-------	----------

FILE NAME : G:\00\00093\00093699\CADD\SHEETS\OTHR\PIM_BLOWUPS.DWG
 LAYOUT NAME - PRW-R-580-582_585-589_1



PLOT DATE : 10/23/2023 2:36 PM

PLOT BY : CONNOR GIRTEN



PLOT NAME :



PLOT SCALE : 1 IN:40 FT

WISDOT/CADD SHEET 44

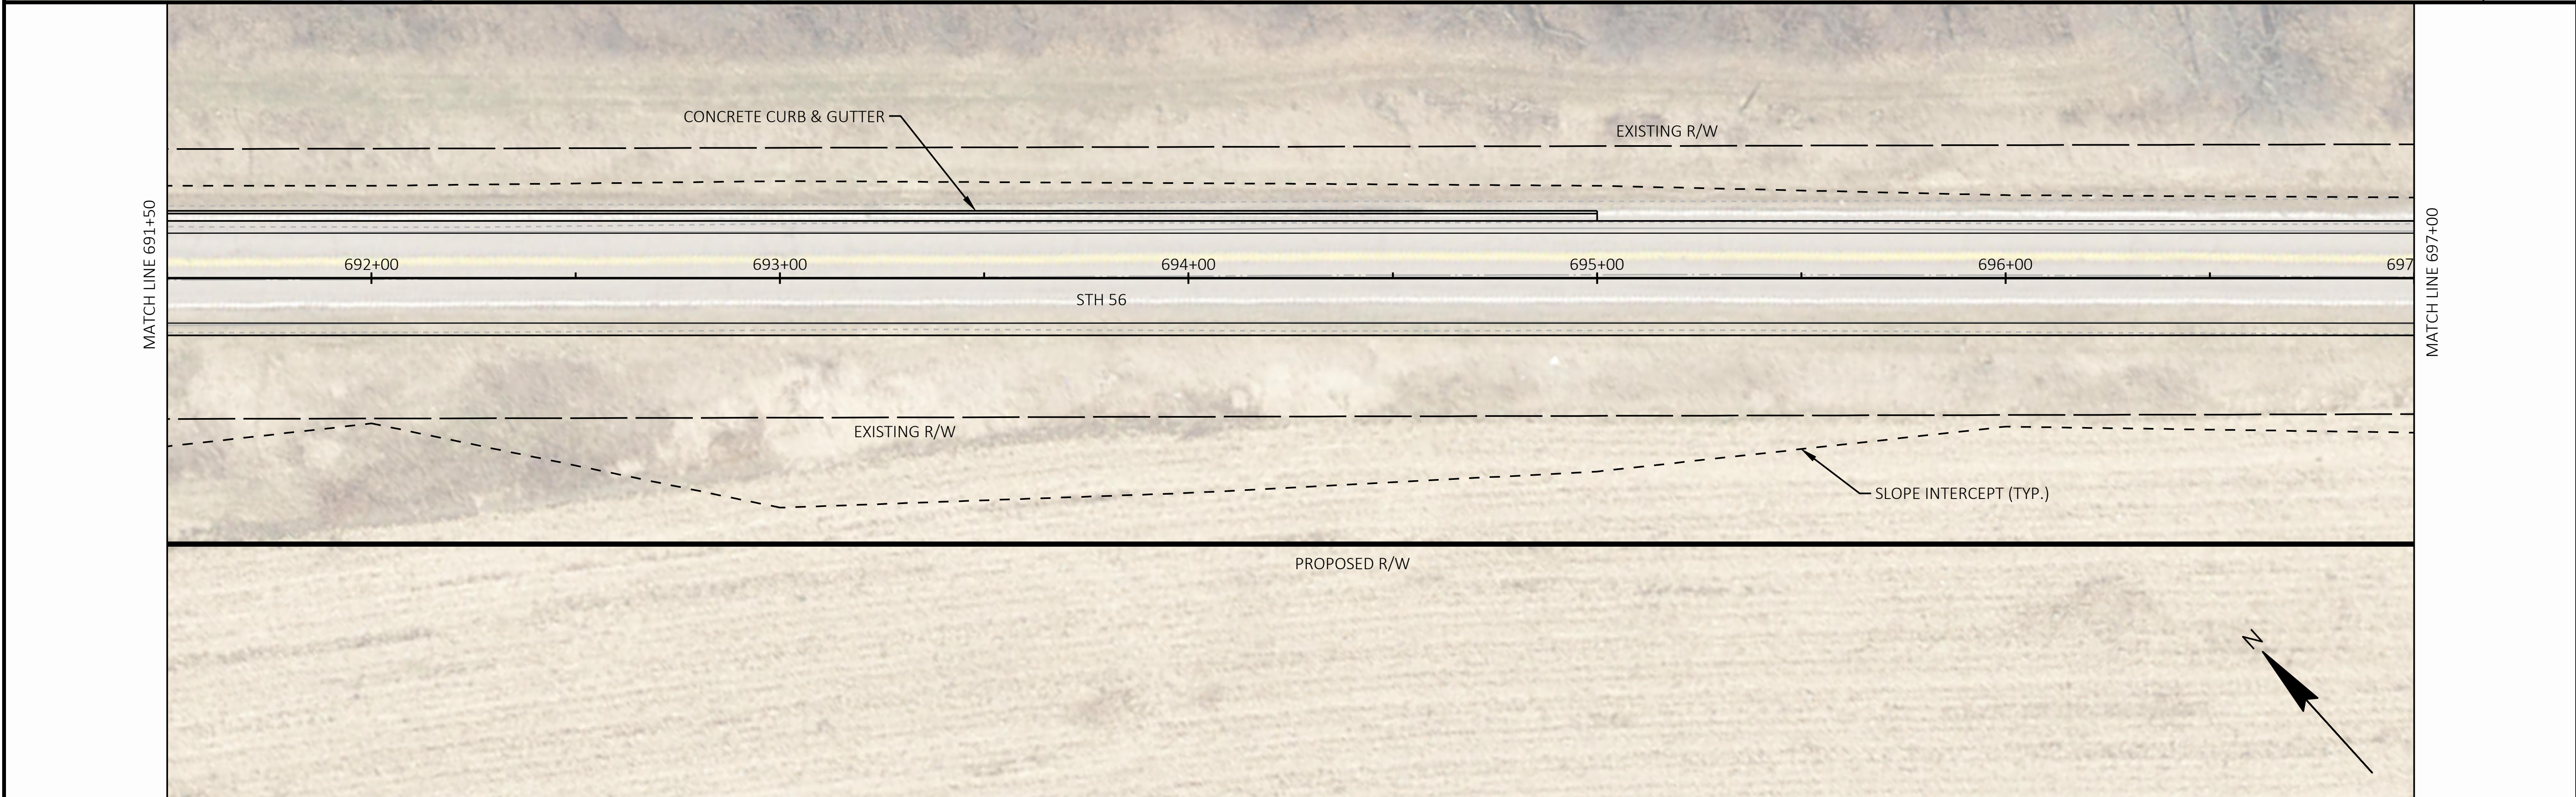
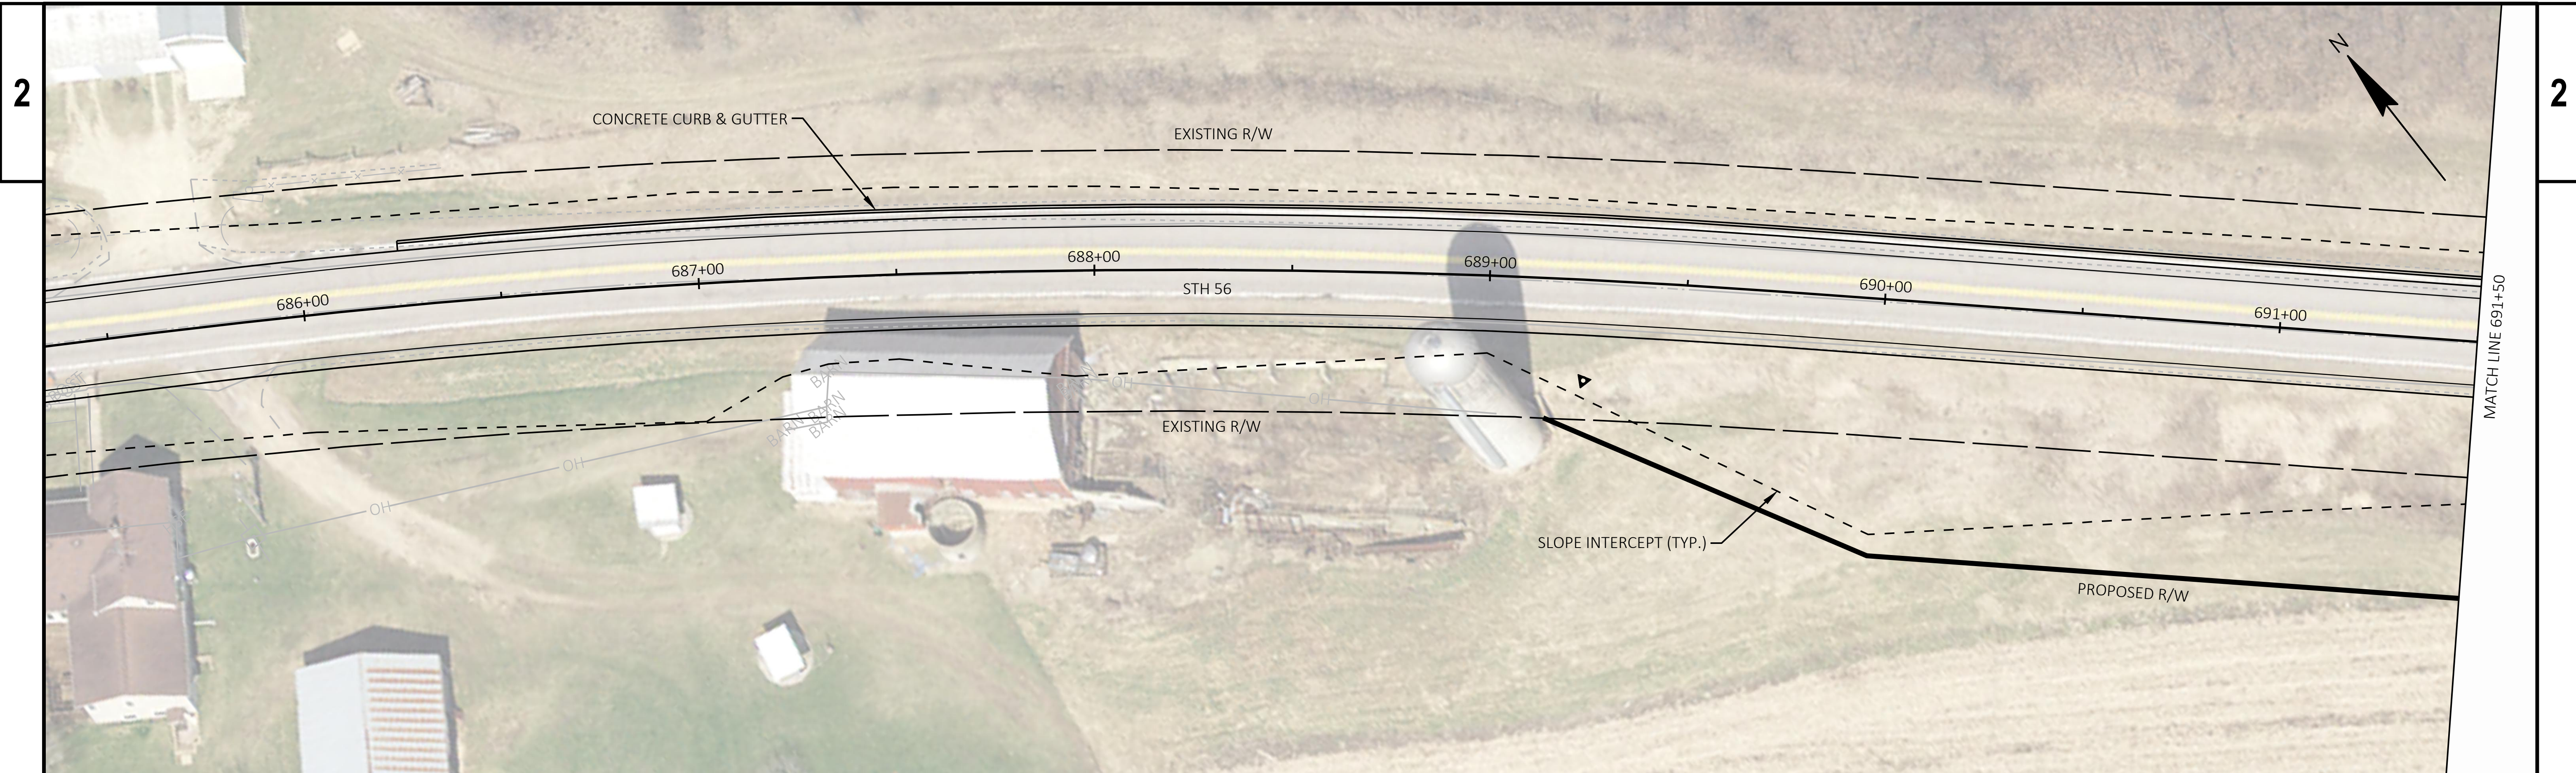


PROJECT NO: 5730-00-34	HWY: STH 56	COUNTY: RICHLAND	DETAIL E	SHEET	E
------------------------	-------------	------------------	----------	-------	----------

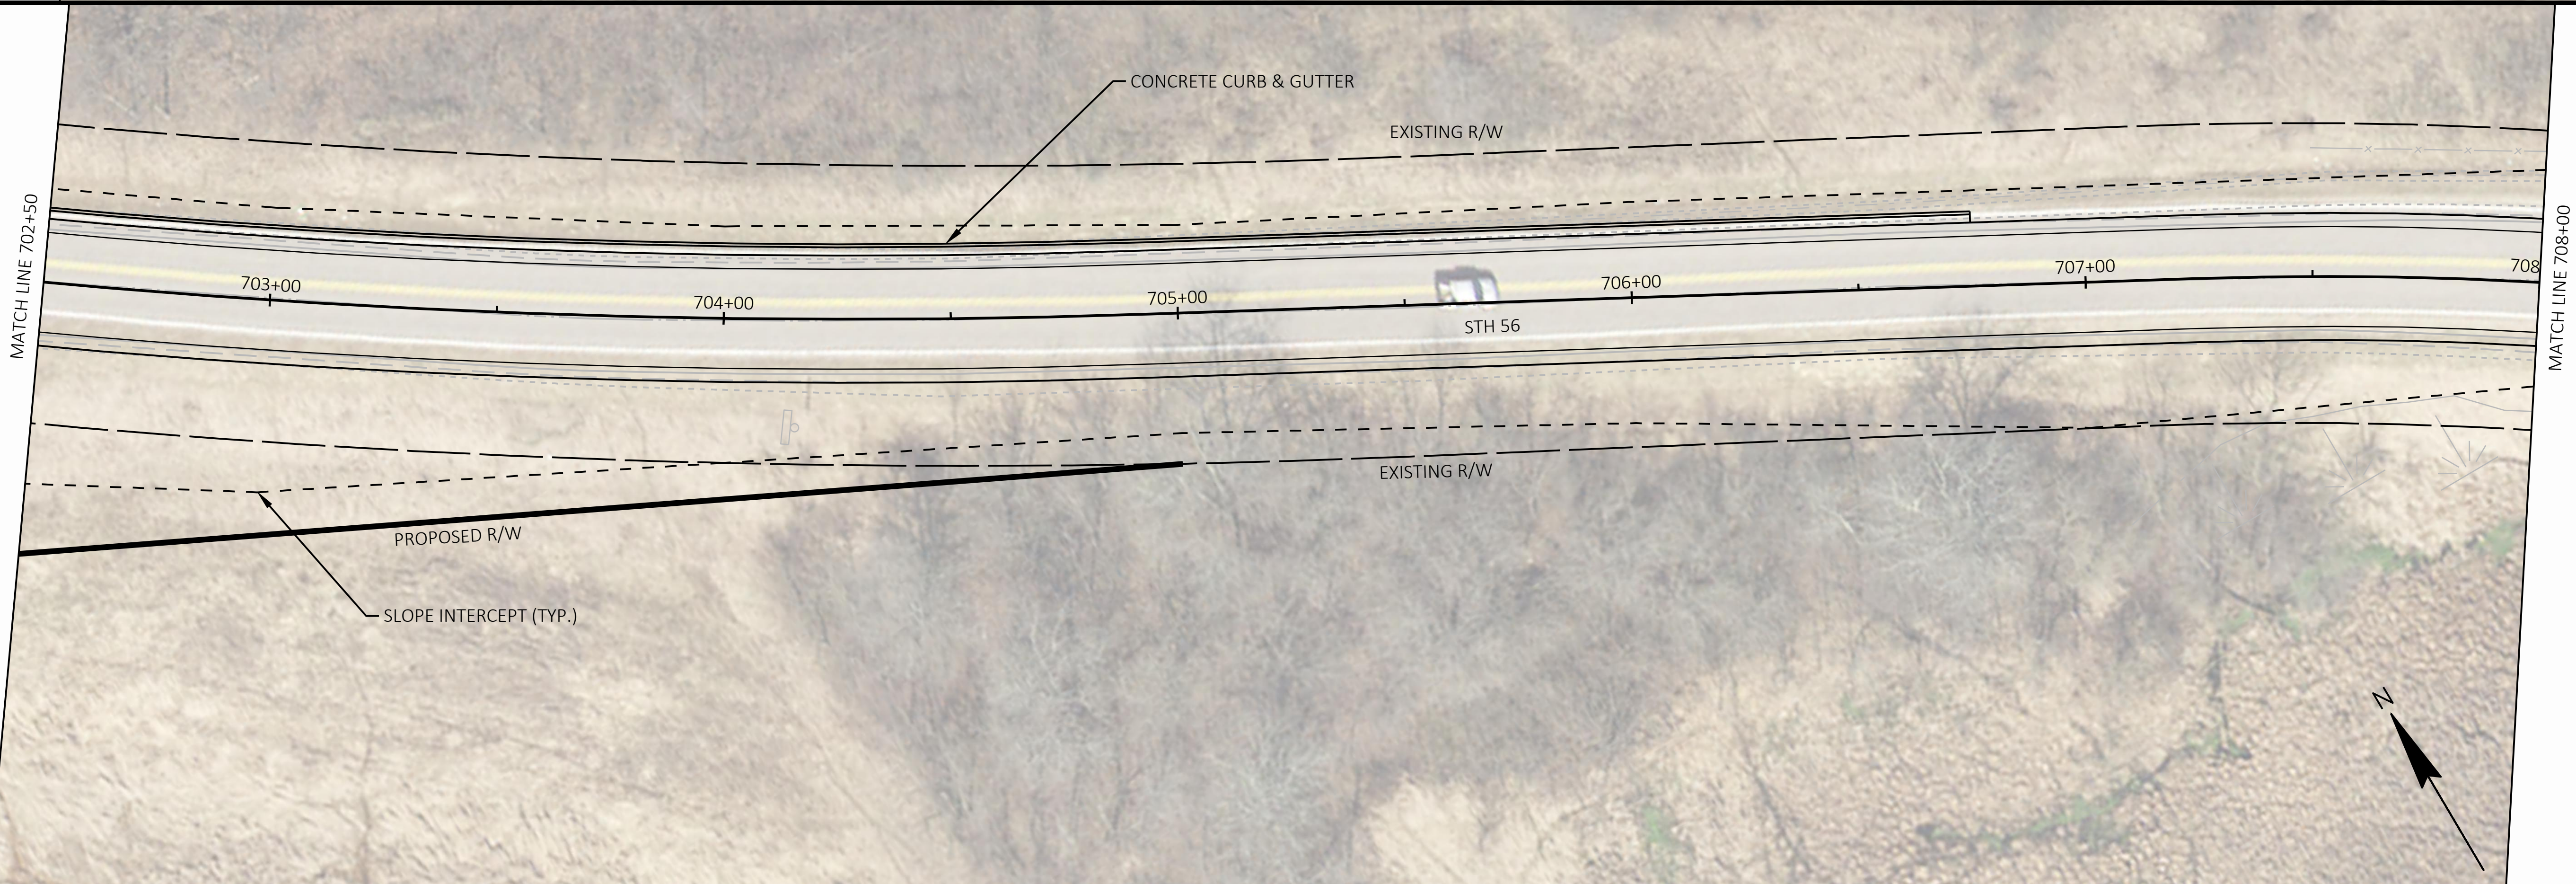
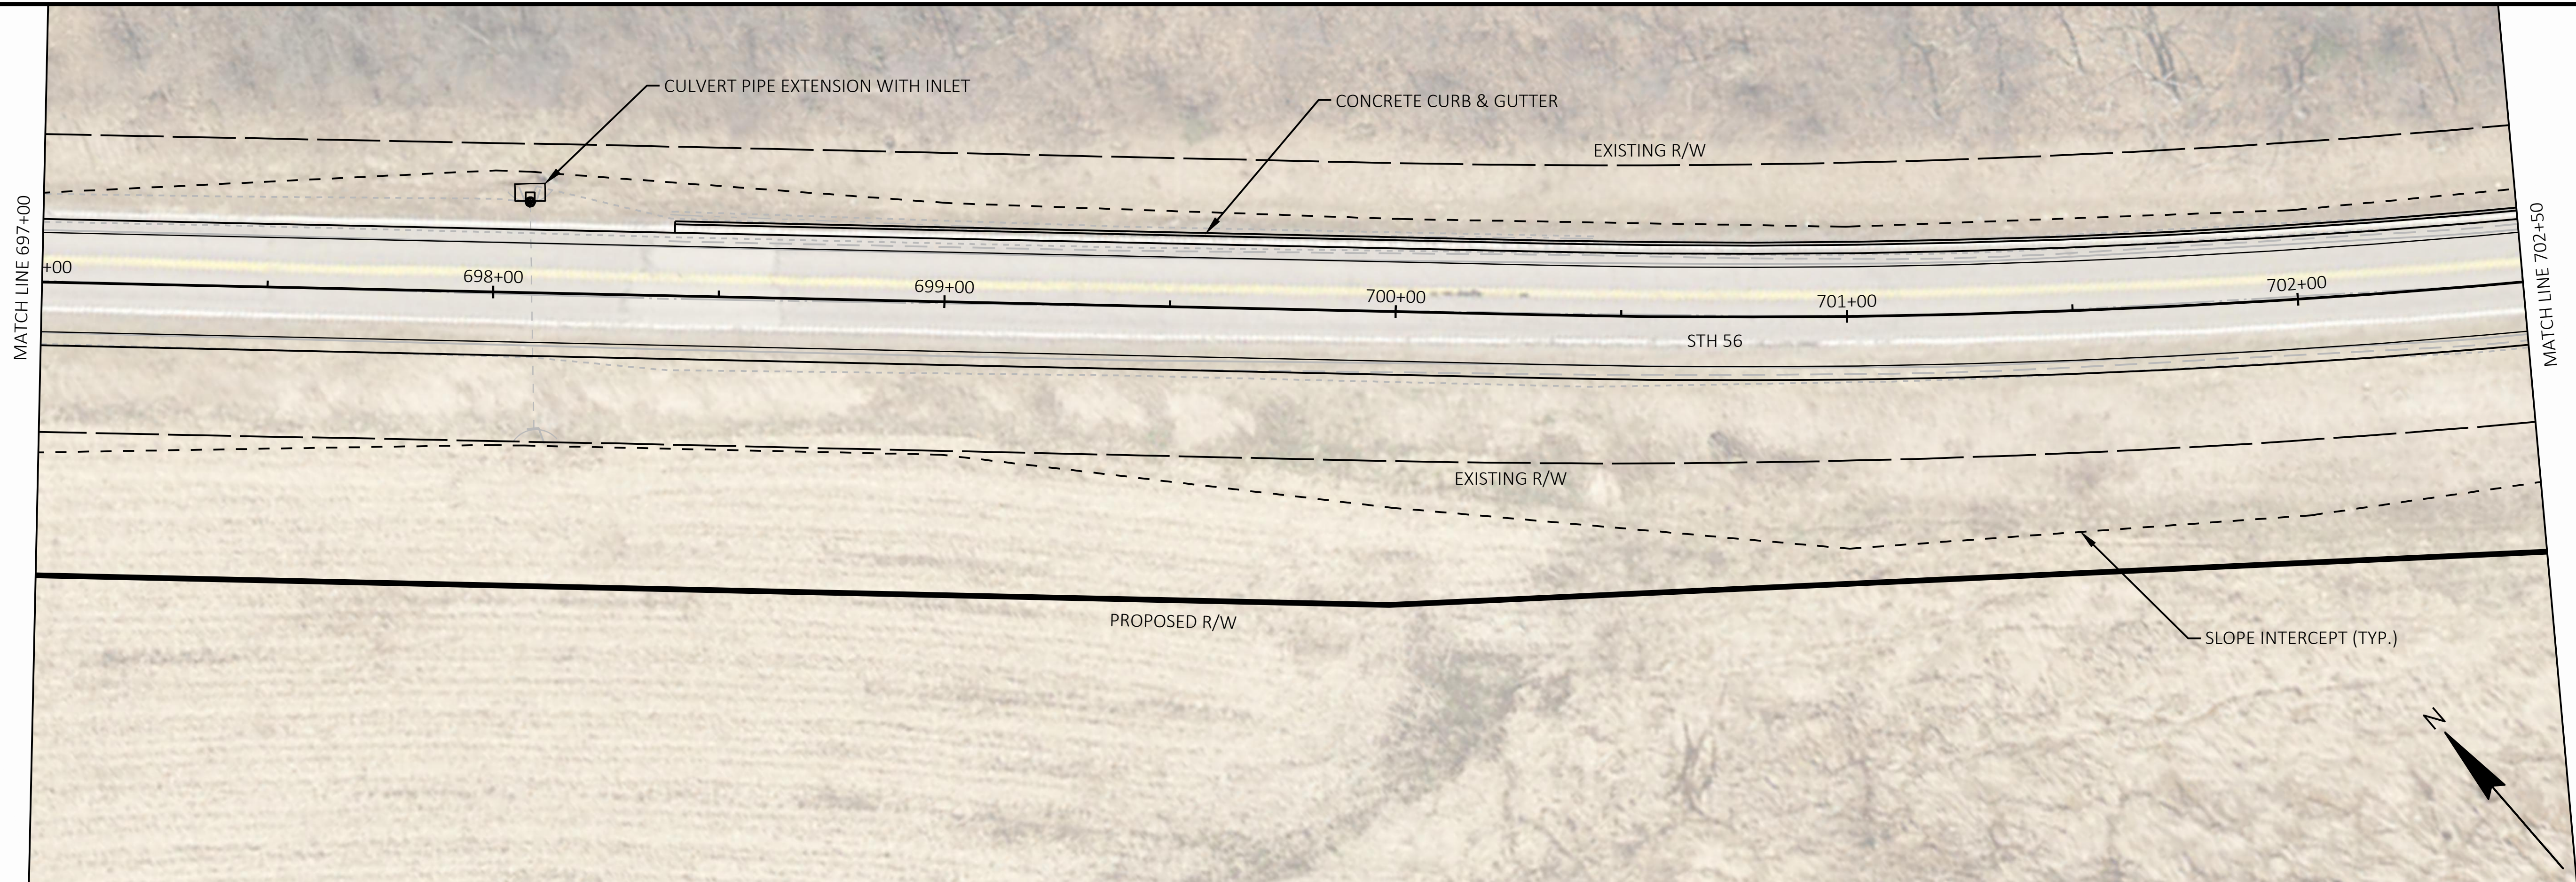


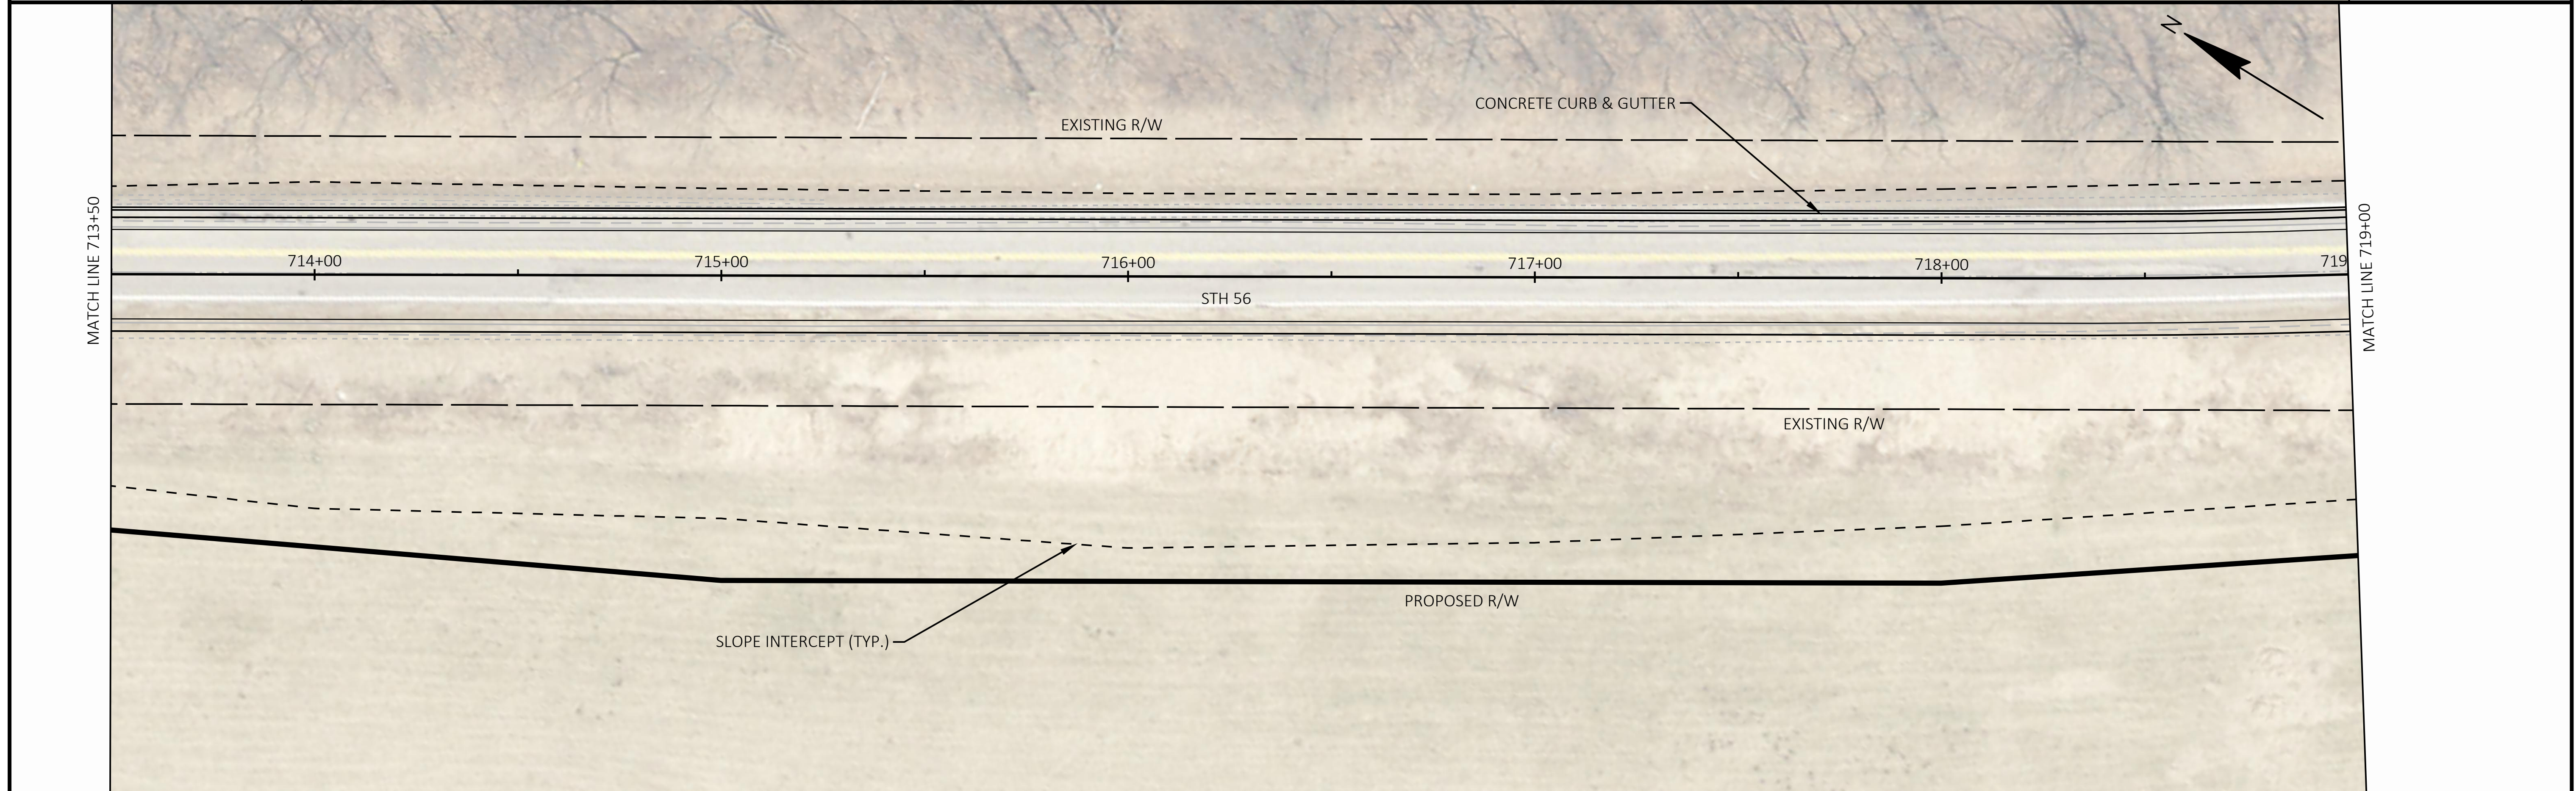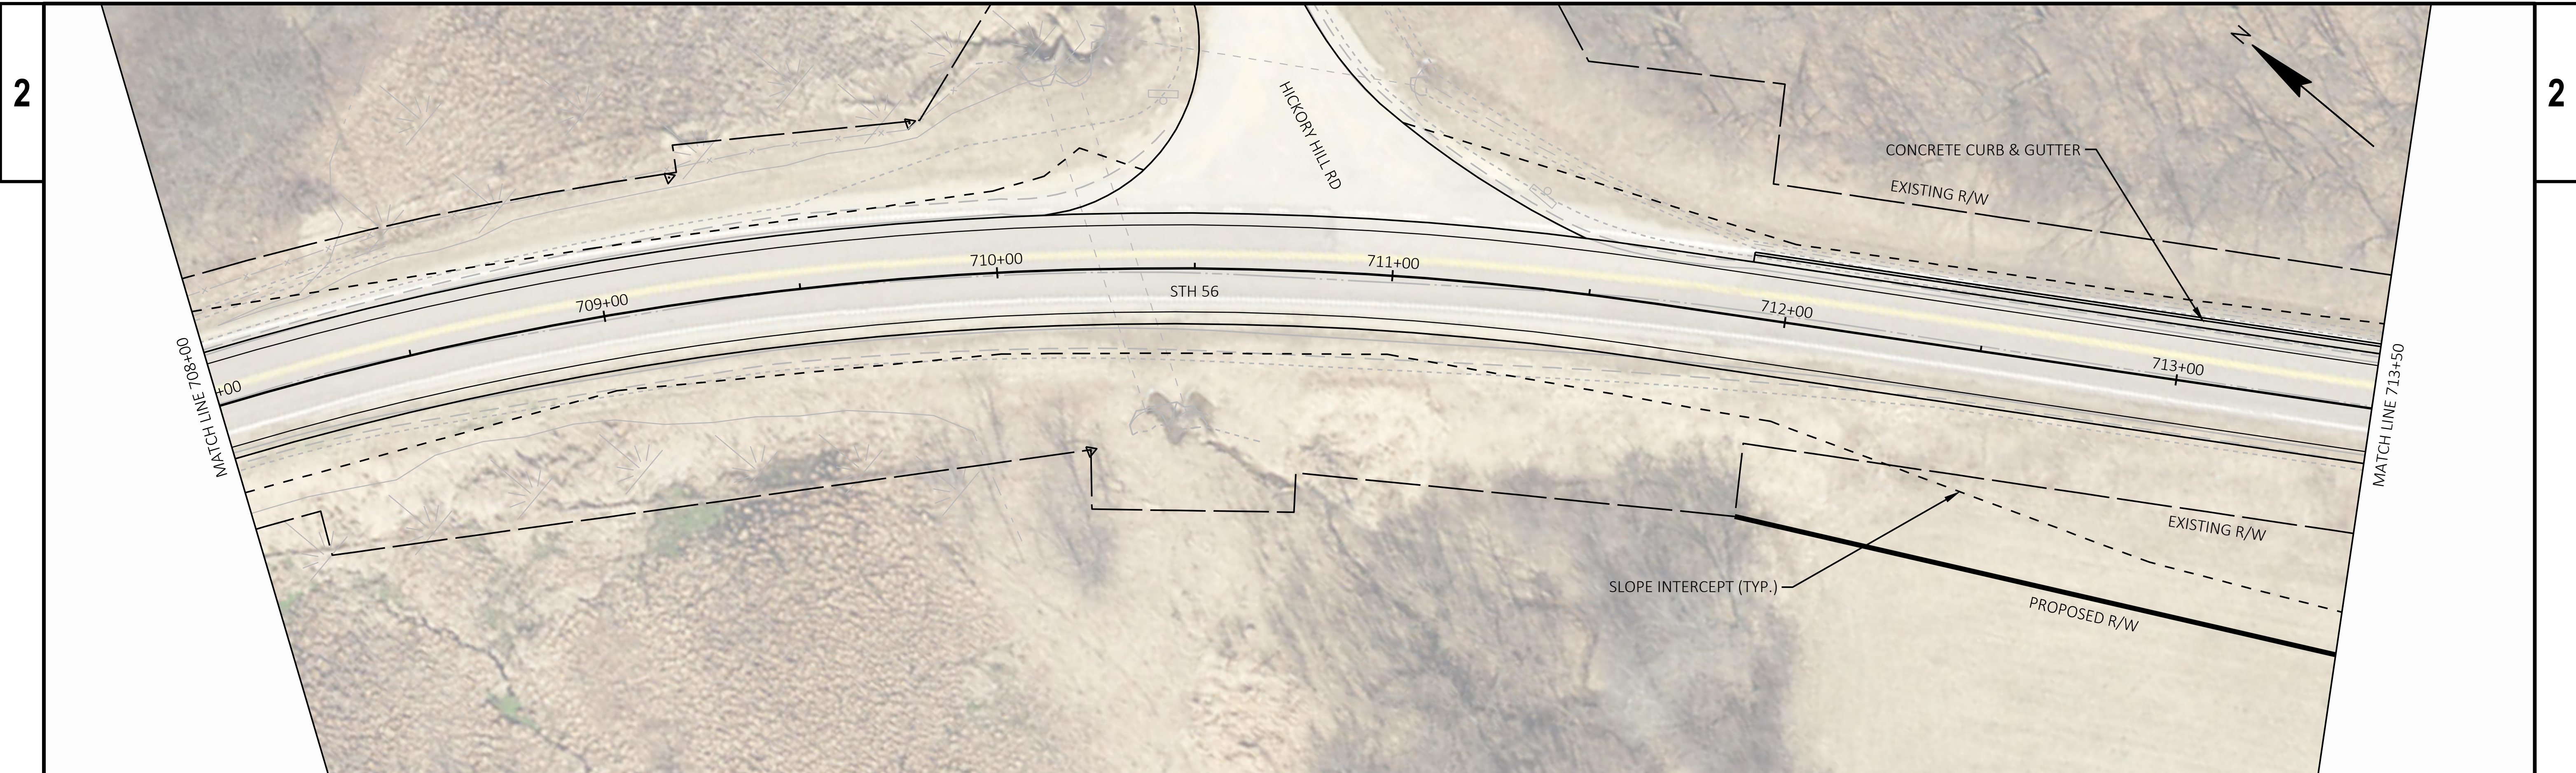

PROJECT NO: 5730-00-34	HWY: STH 56	COUNTY: RICHLAND	DETAIL E	SHEET	E
------------------------	-------------	------------------	----------	-------	----------

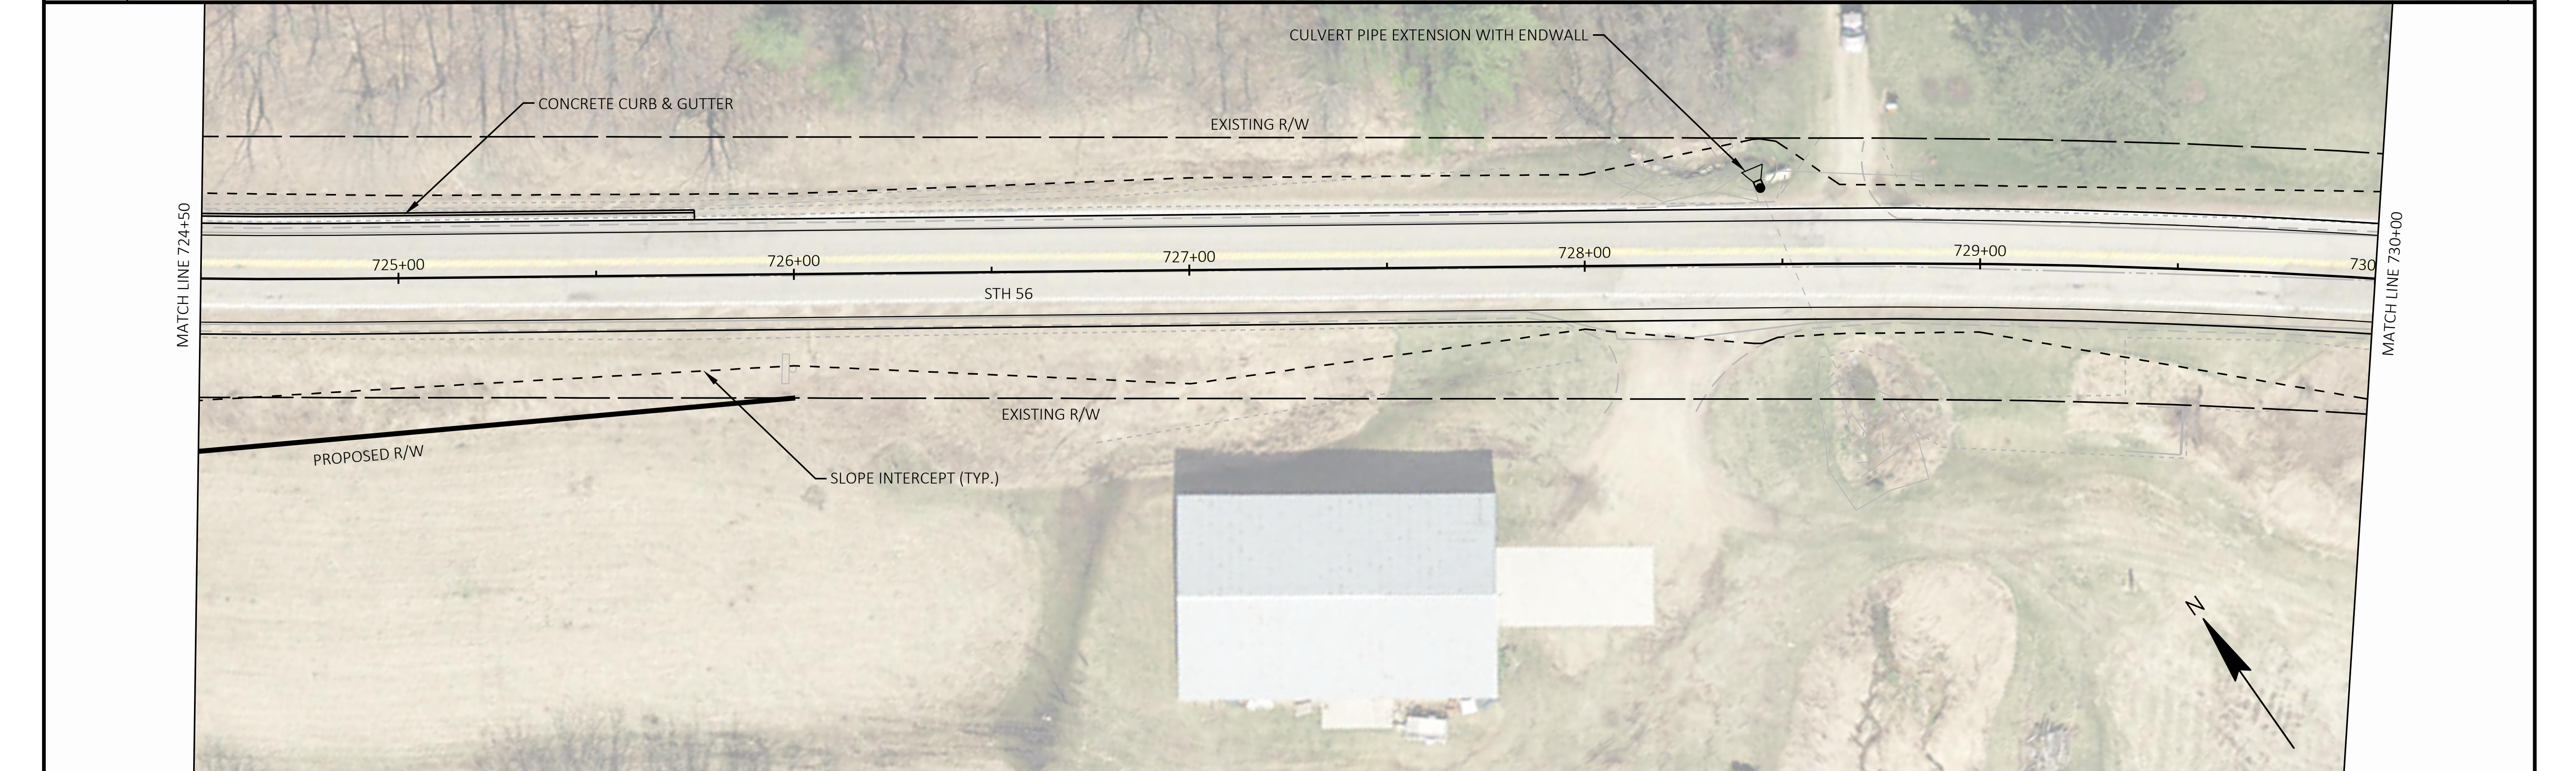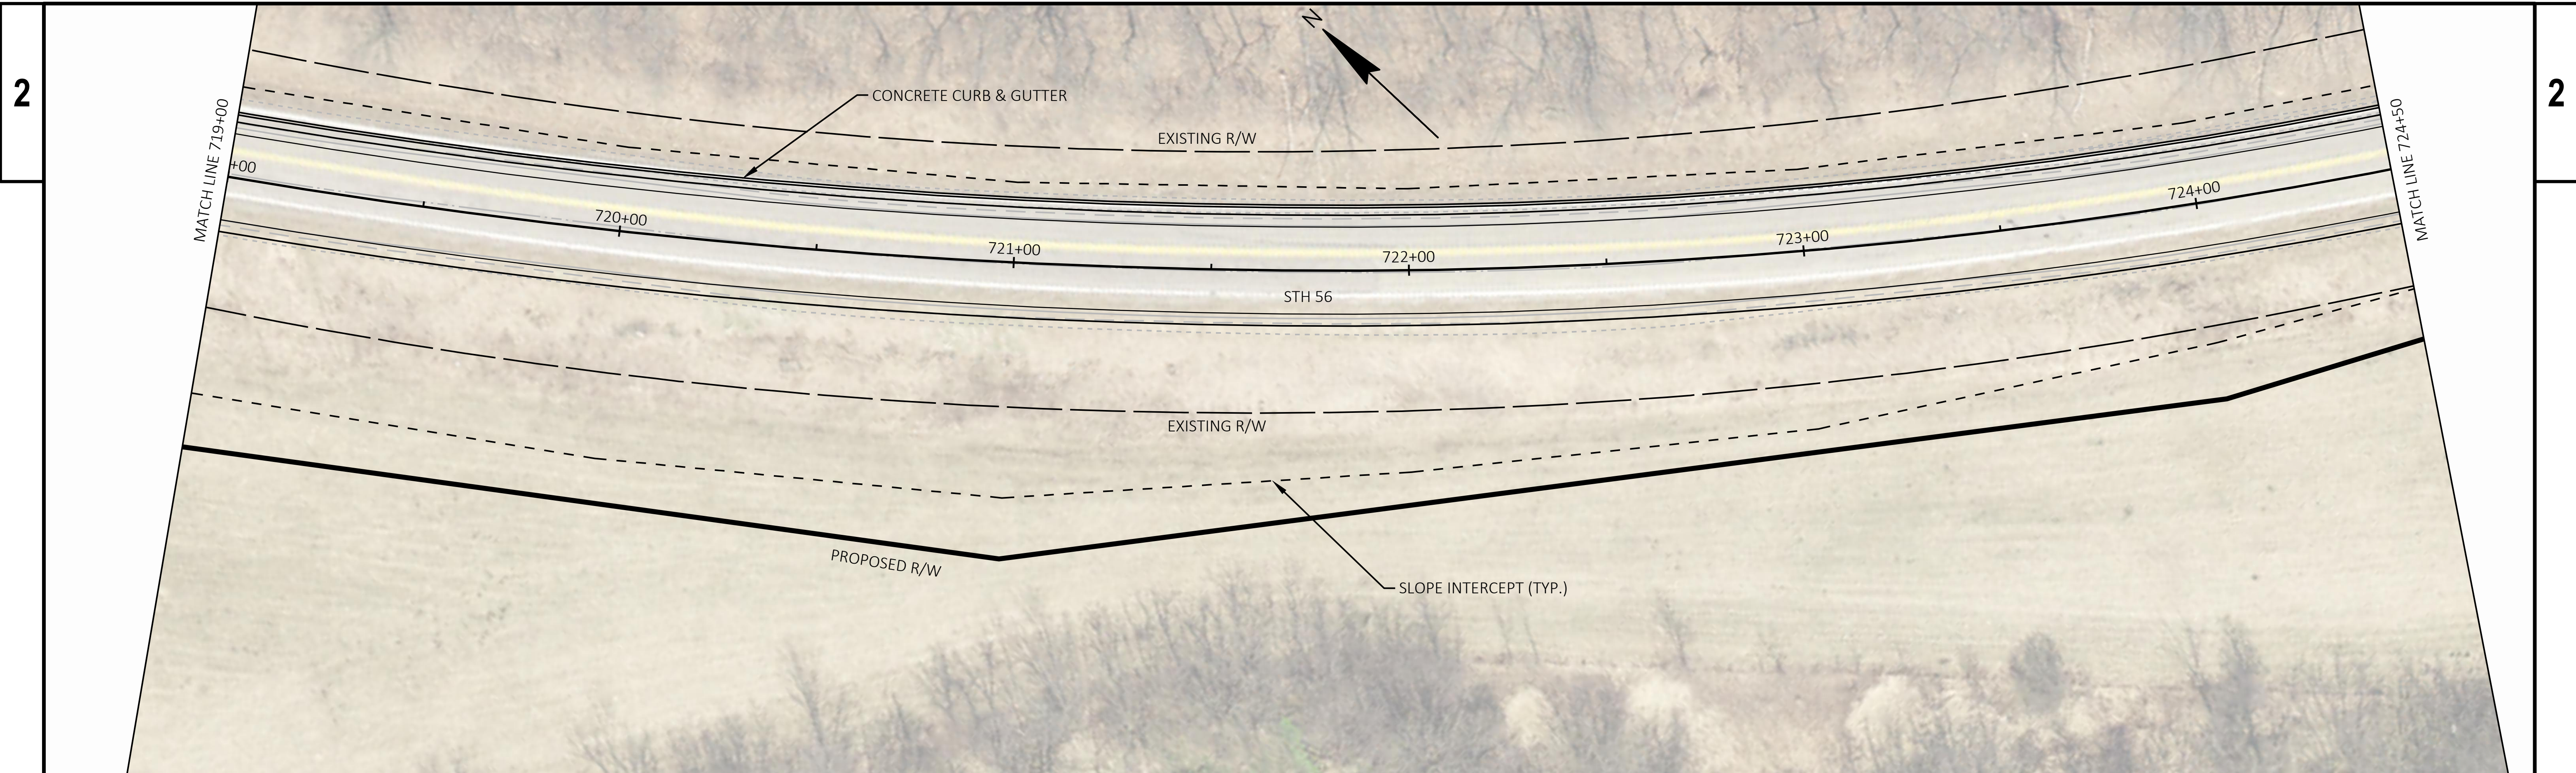

PROJECT NO: 5730-00-34	HWY: STH 56	COUNTY: RICHLAND	DETAIL E	SHEET	E
------------------------	-------------	------------------	----------	-------	----------

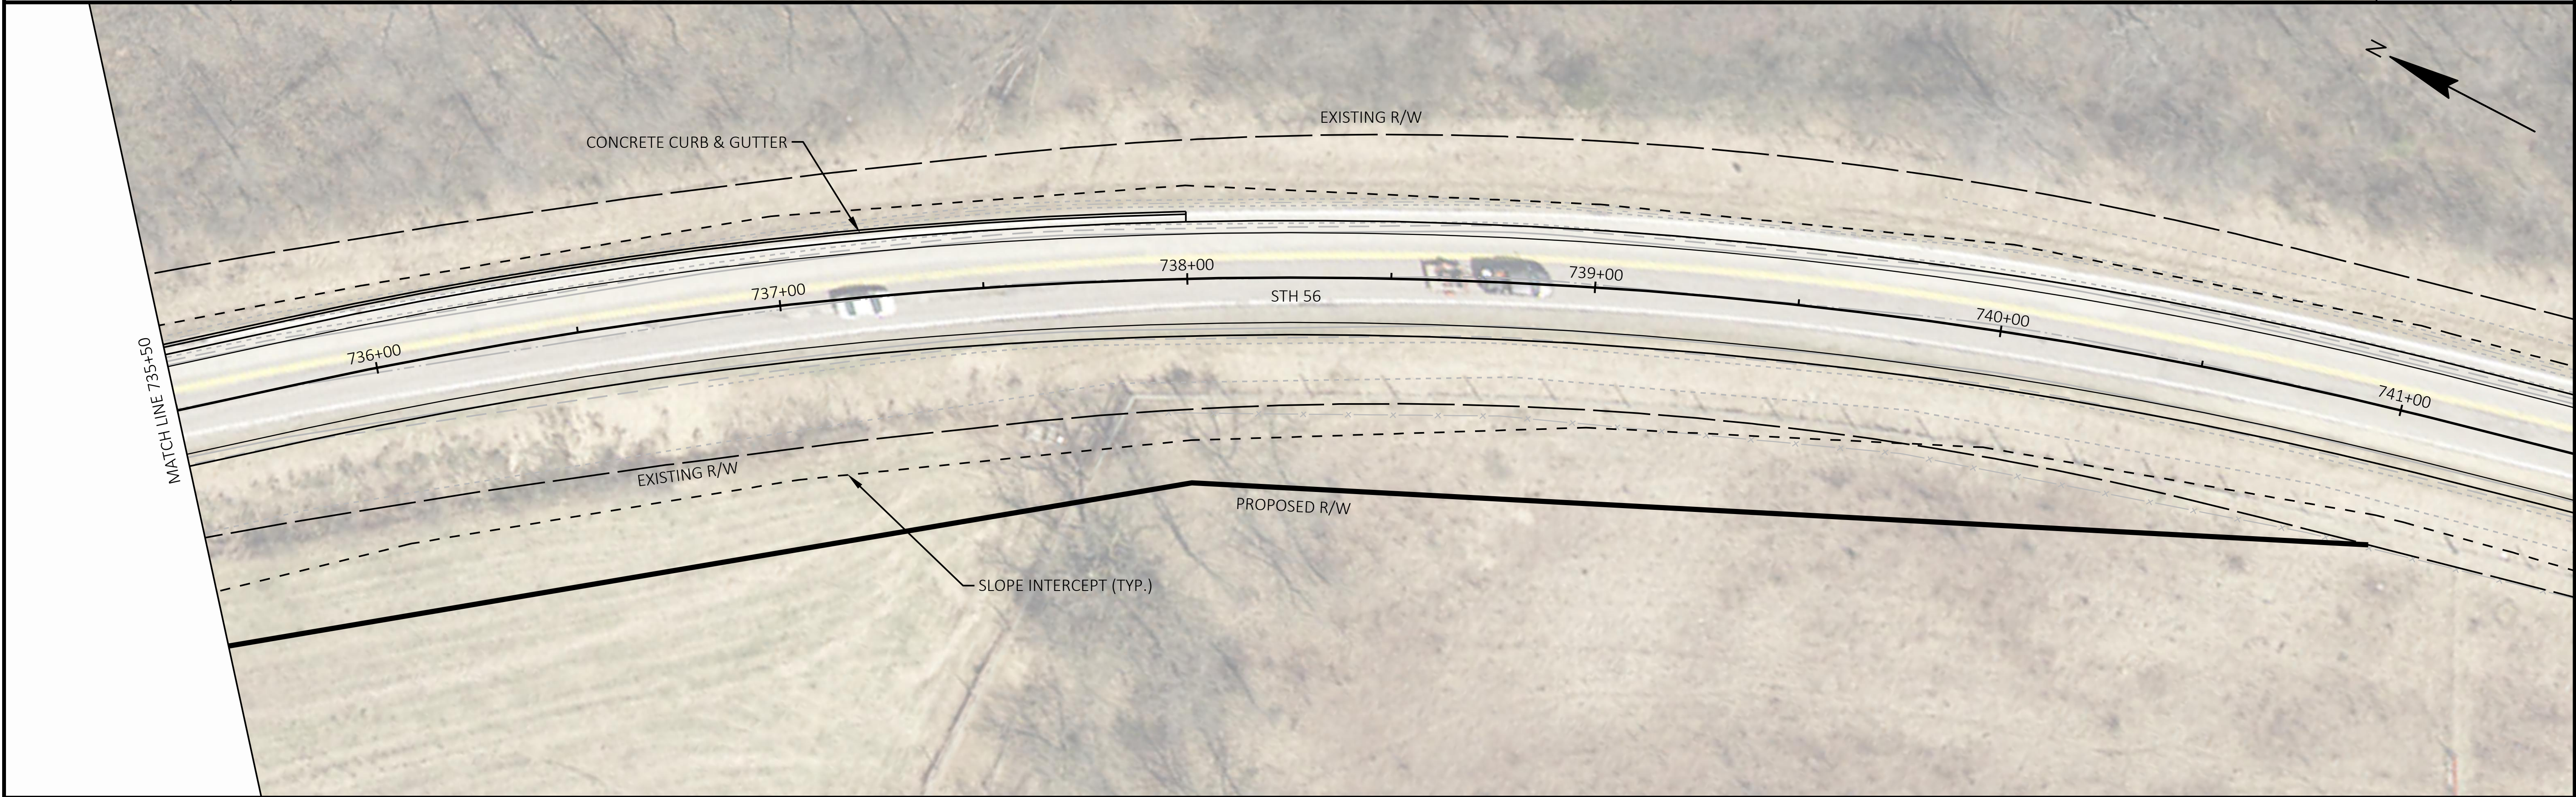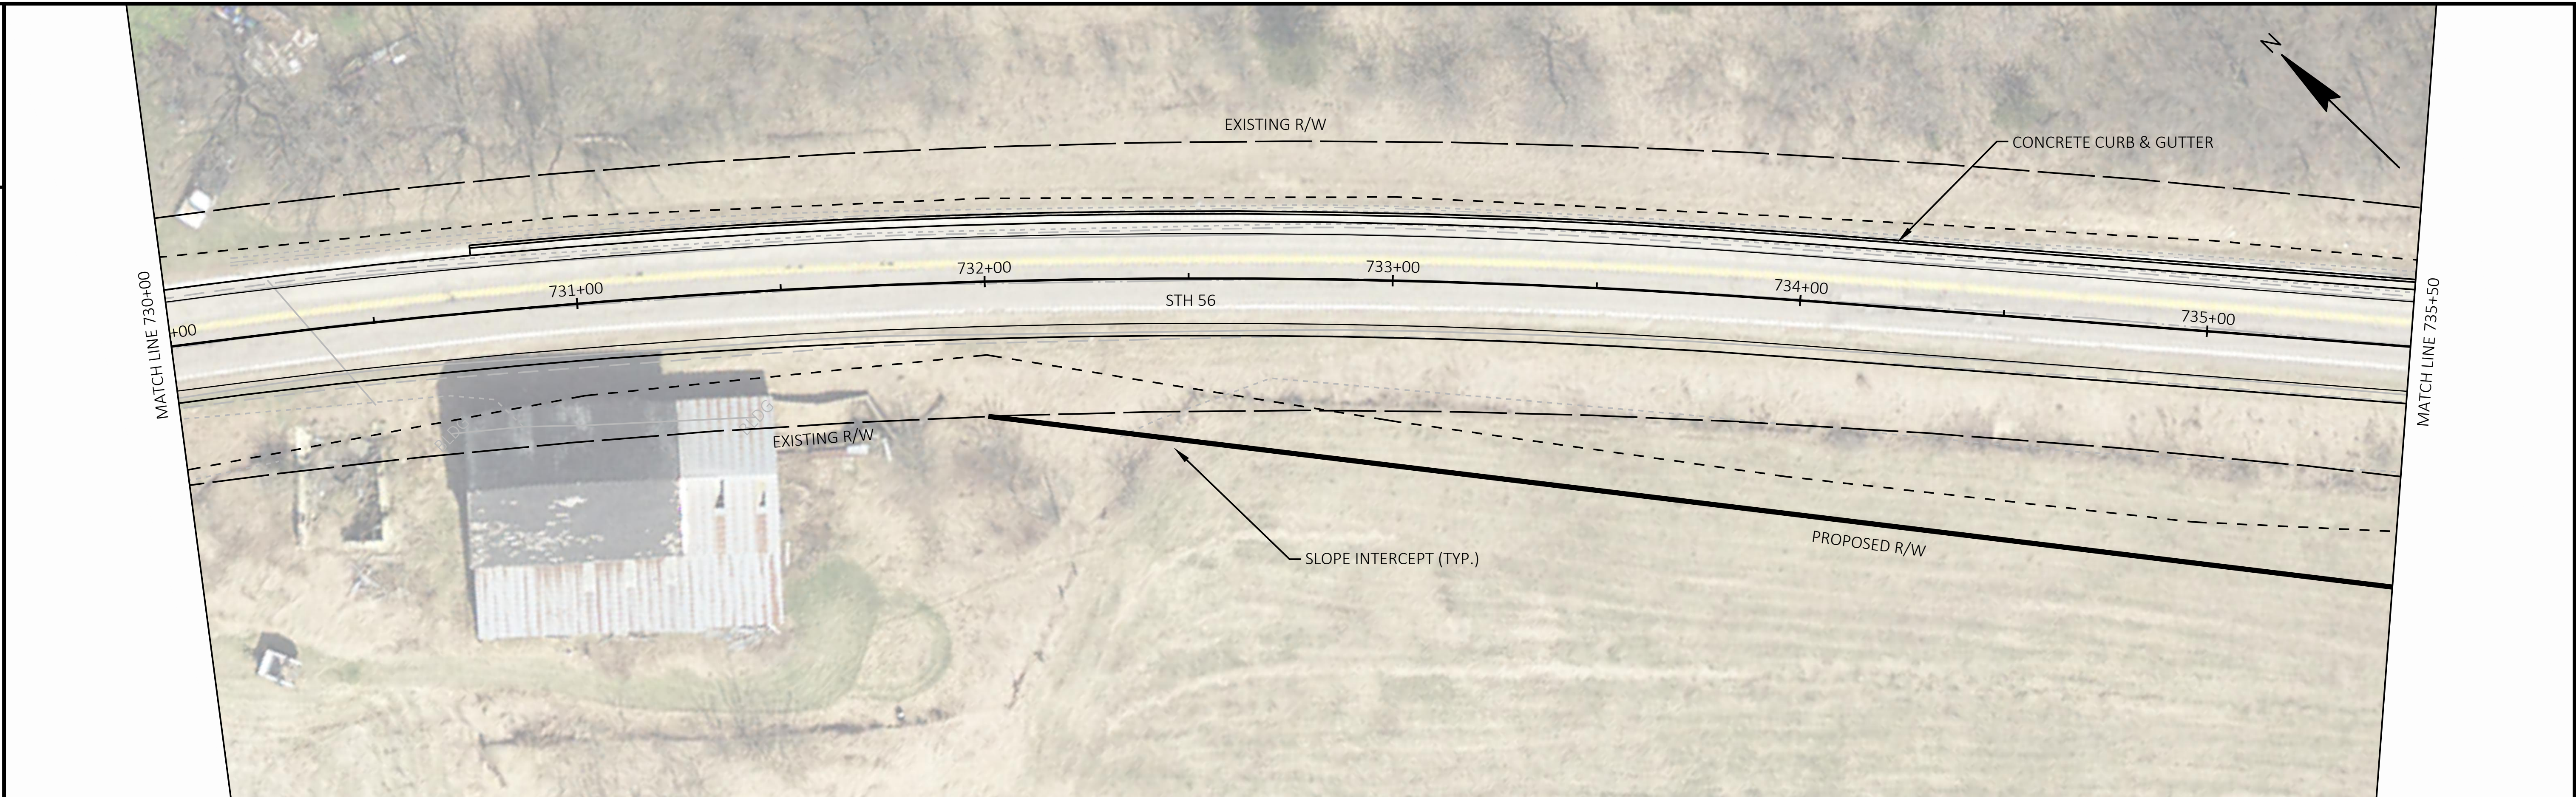

PROJECT NO: 5730-00-34	HWY: STH 56	COUNTY: RICHLAND	DETAIL E	SHEET	E
------------------------	-------------	------------------	----------	-------	----------