



Wisconsin Department of Transportation

DTSD - SW REGION
2101 Wright Street
Madison, WI 53704-2583

FACT SHEET

**WIS 81
STH 213/MCKINLEY AVE INTERSECTION
C BELOIT, LIBERTY AVE
Project ID: 5340-01-03/73
Rock County**

April 9th, 2024

Project Limits

This project will reconstruct the existing WIS 81, WIS 213, and McKinley Avenue intersection in the City of Beloit. The length of the project is approximately 0.2 miles.

Purpose

This project is being undertaken to improve the intersection safety by reconfiguring the WIS 81 and WIS 213/McKinley Ave intersection.

Project Concept

The chosen alternative will relocate WIS 213 onto the current McKinley Avenue footprint to create a square, four-legged intersection with signals and left turn lanes. Curb ramps will be updated to current ADA standards, and pavement markings will be upgraded.

Traffic Control

The project will be constructed under staging and use a detour for WIS 81 and WIS 213 separately. This project is scheduled for the 2027 construction year.

Schedule

Public Information Meeting – **April 24, 2024**

Plans Completed – **August 2026**

Construction – **Anticipated Summer 2027**

Contact Information

Design:

Erin Clements

Chris Hazard, P.E.

Jim Simpson, P.E., P.L.S.

Project Engineer

Project Manager

Project Supervisor

(608) 241-6122


(608) 245-2652

(608) 246-5628

erin.clements@dot.wi.gov

christopher.hazard@dot.wi.gov

jim.simpson@dot.wi.gov

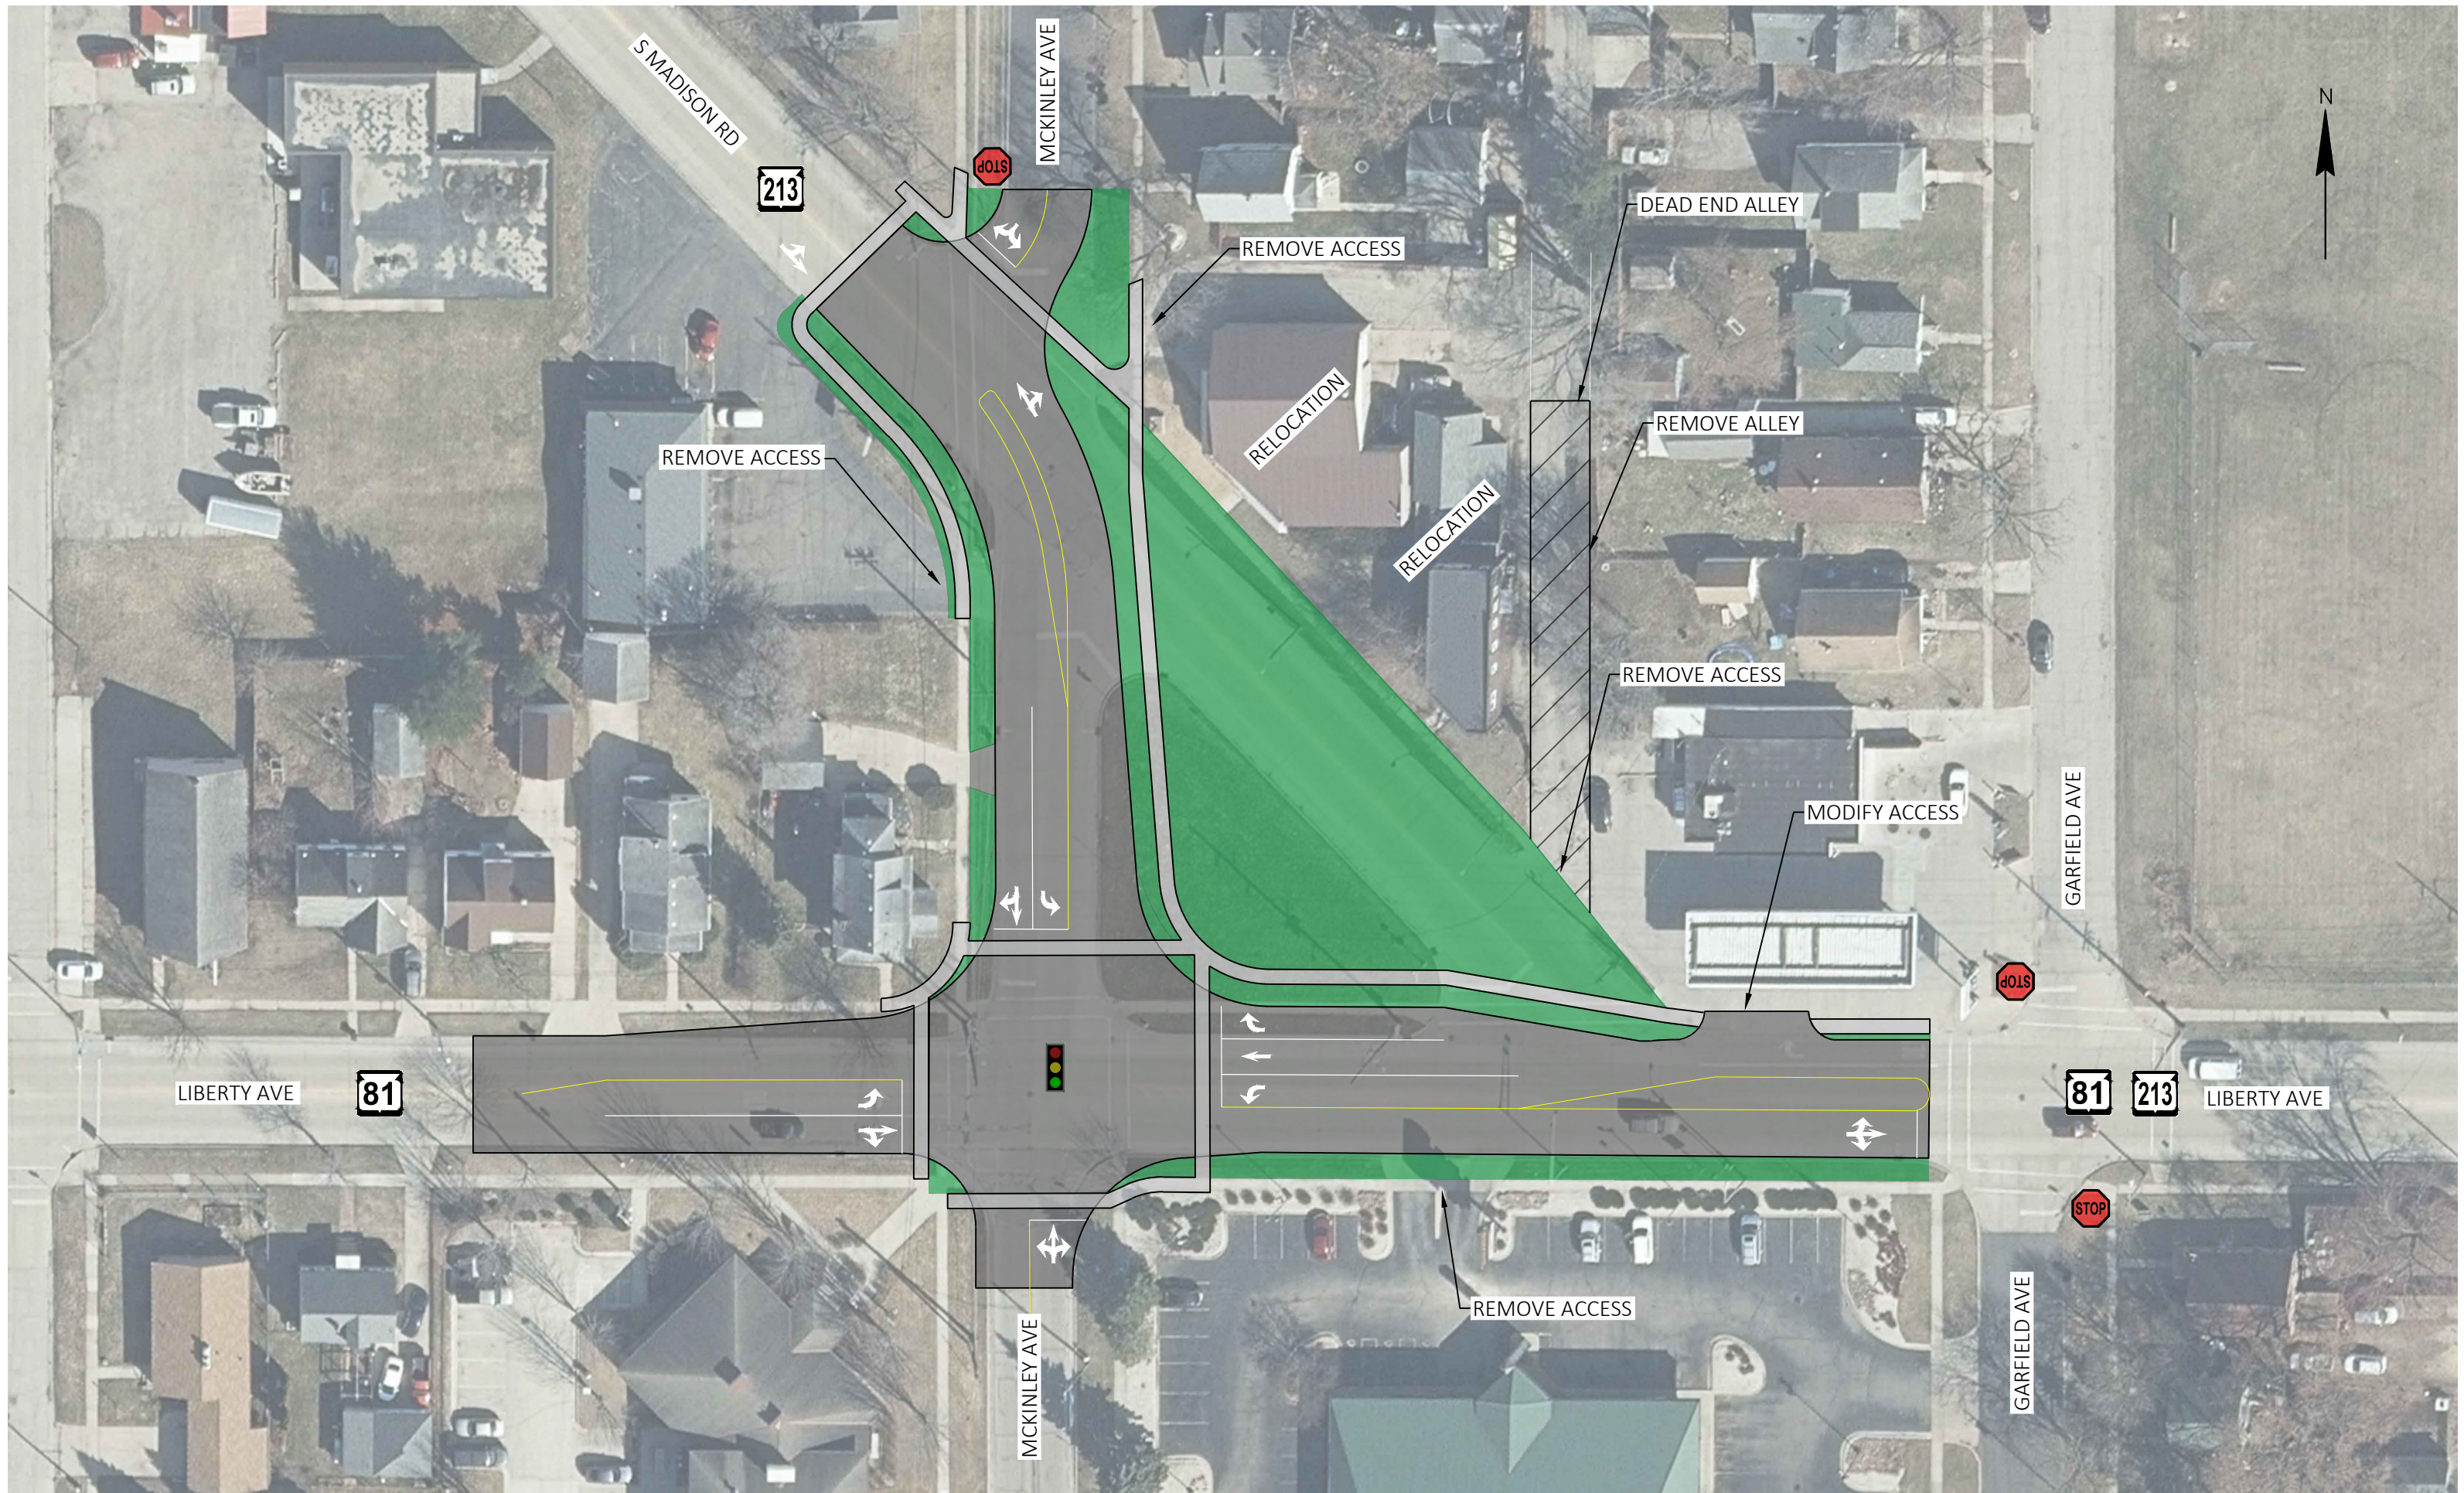

Proposed Alternative: Shift WIS 213 to McKinley Avenue

5340-01-03 WIS 81, WIS 213 / McKinley Ave
City of Beloit, WI