



**EXISTING TYPICAL SECTION**  
ALASKA AVENUE TO EAST LINCOLN STREET

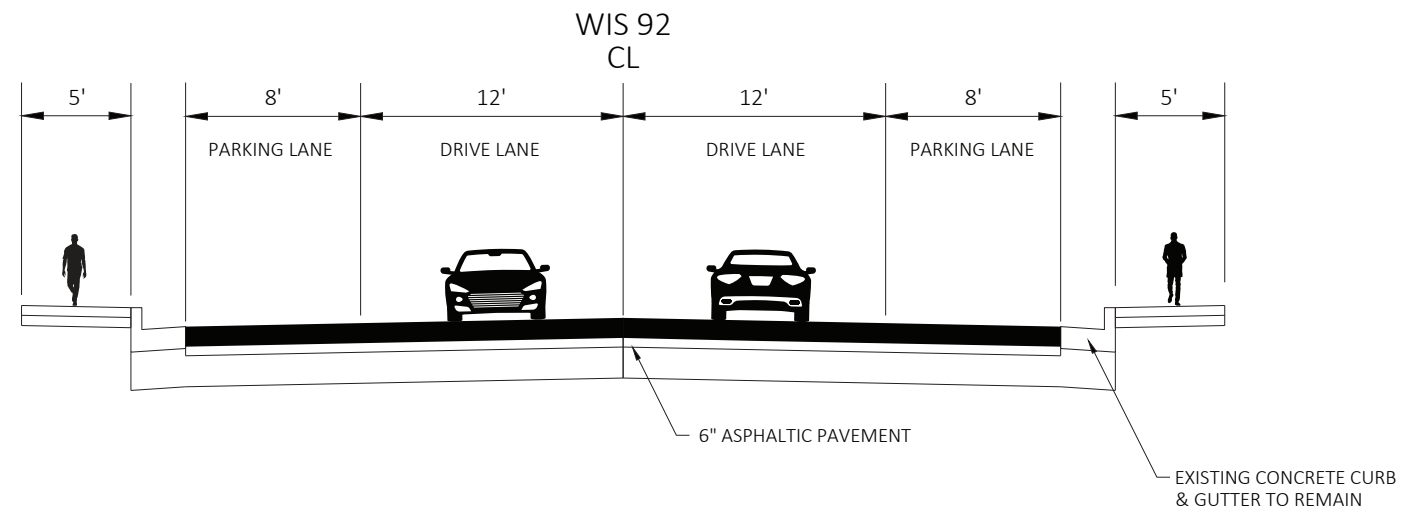


**FINISHED TYPICAL SECTION**  
ALASKA AVENUE TO EAST LINCOLN STREET

**WIS 92**  
**Alaska Avenue to Stonefield Way**  
**Dane County**

State ID: 5926-03-72  
Public Involvement Meeting #1  
October 2023

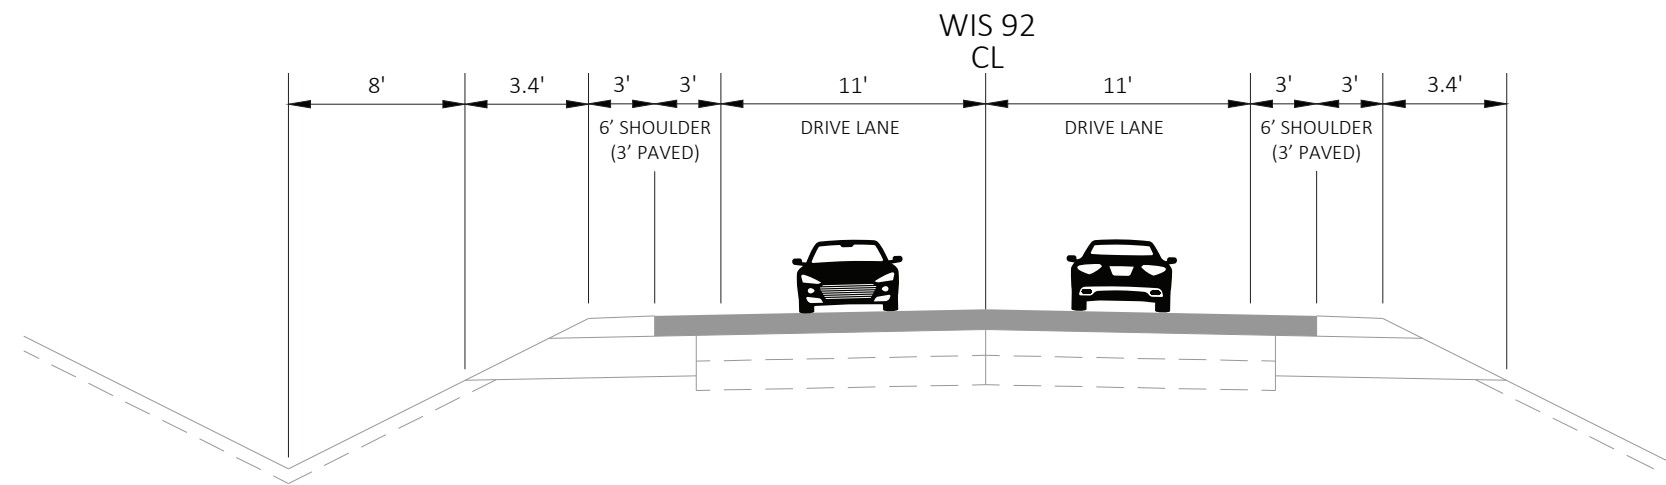


**EXISTING TYPICAL SECTION**  
EAST OF COUNTY JG TO STONEFIELD WAY

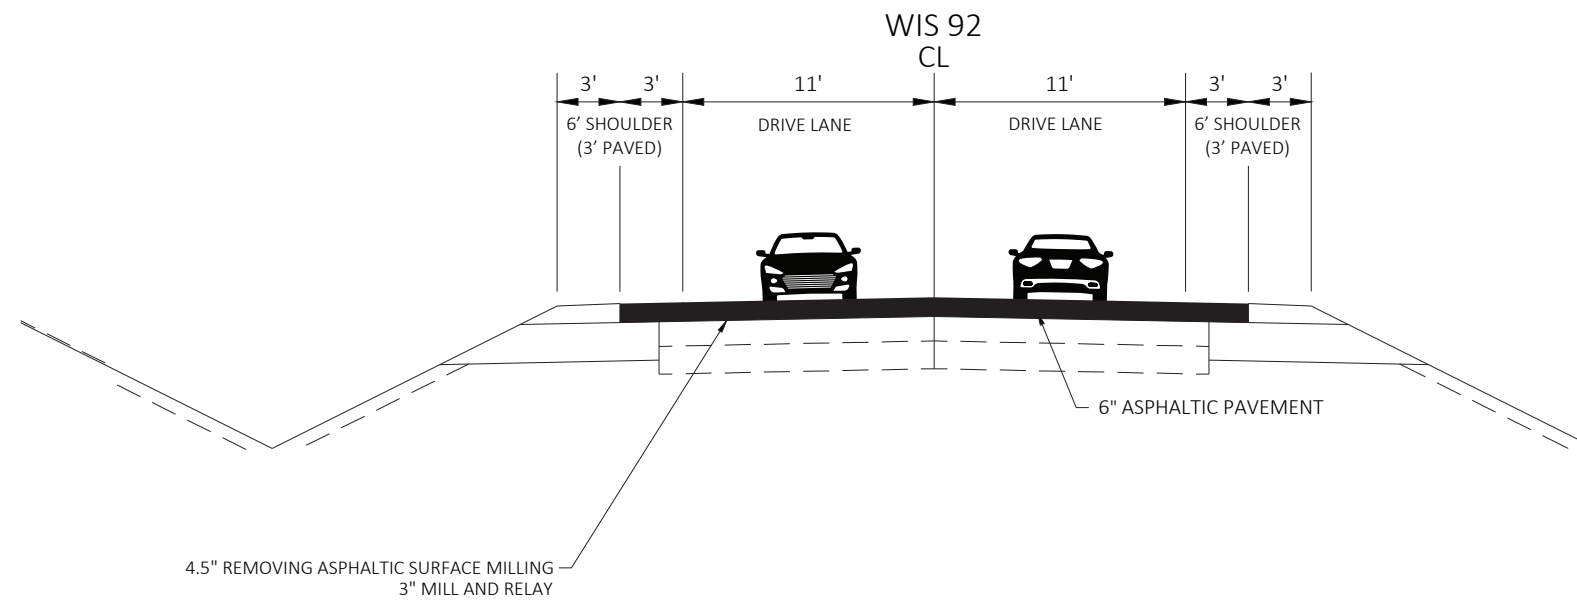


**FINISHED TYPICAL SECTION**  
EAST OF COUNTY JG TO STONEFIELD WAY

**WIS 92**  
**Alaska Avenue to Stonefield Way**  
**Dane County**

State ID: 5926-03-72  
Public Involvement Meeting #1  
October 2023

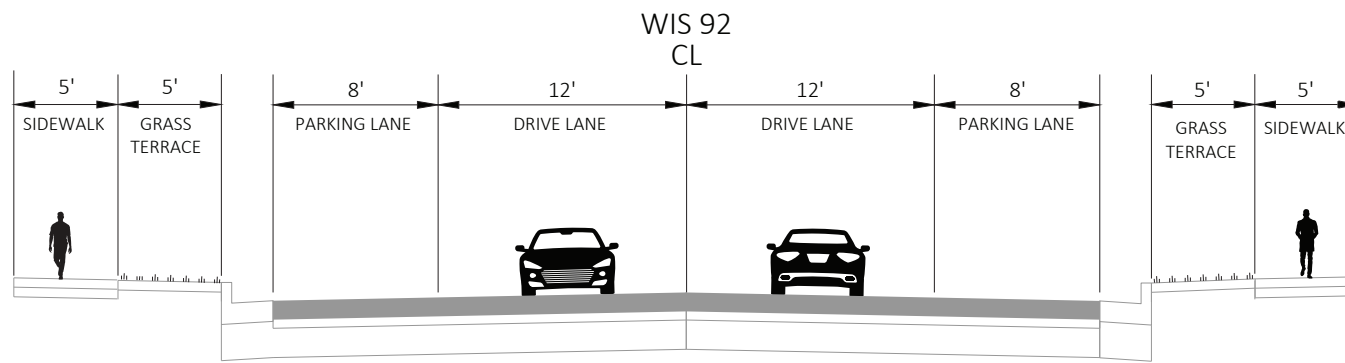

**EXISTING TYPICAL SECTION**  
EAST LINCOLN STREET TO EAST OF COUNTY JG

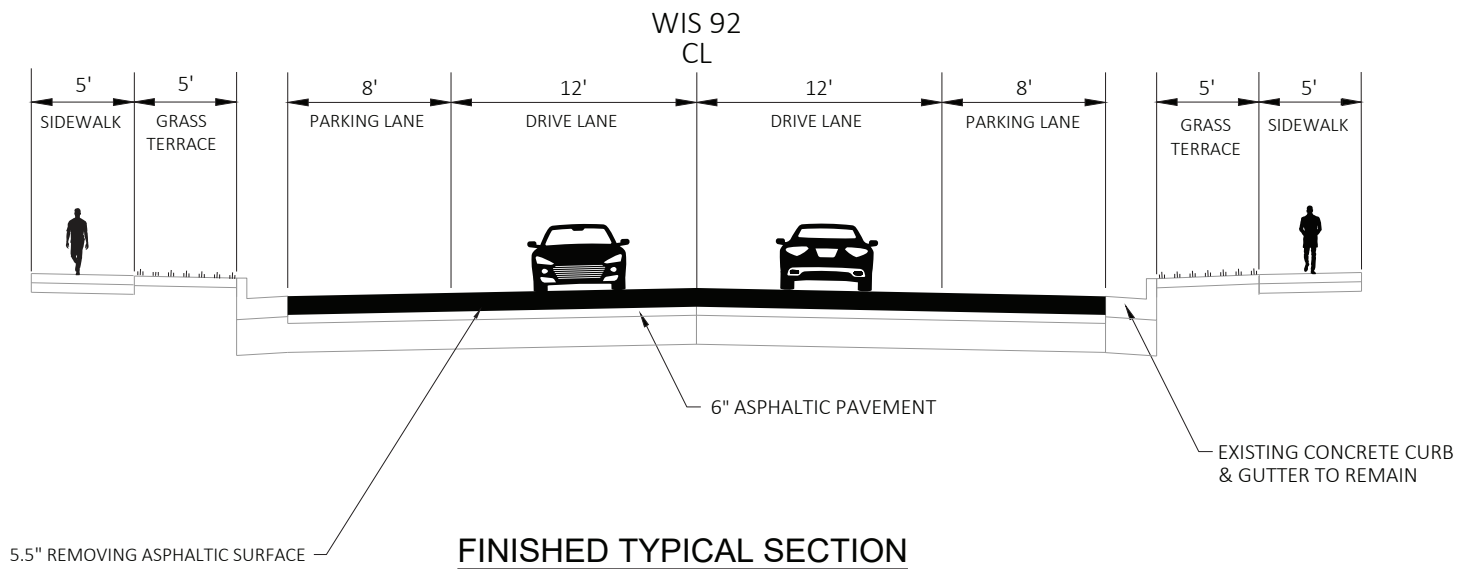

**FINISHED TYPICAL SECTION**  
EAST LINCOLN STREET TO EAST OF COUNTY JG

**WIS 92**  
**Alaska Avenue to Stonefield Way**  
**Dane County**

State ID: 5926-03-72  
Public Involvement Meeting #1  
October 2023