


NOTE

R10-6 SIGN; AN ARROW POINTING LEFT SHALL BE USED ON A RIGHT SIDE SIGNAL & AN ARROW POINTING RIGHT SHALL BE USED ON A LEFT SIDE SIGNAL.

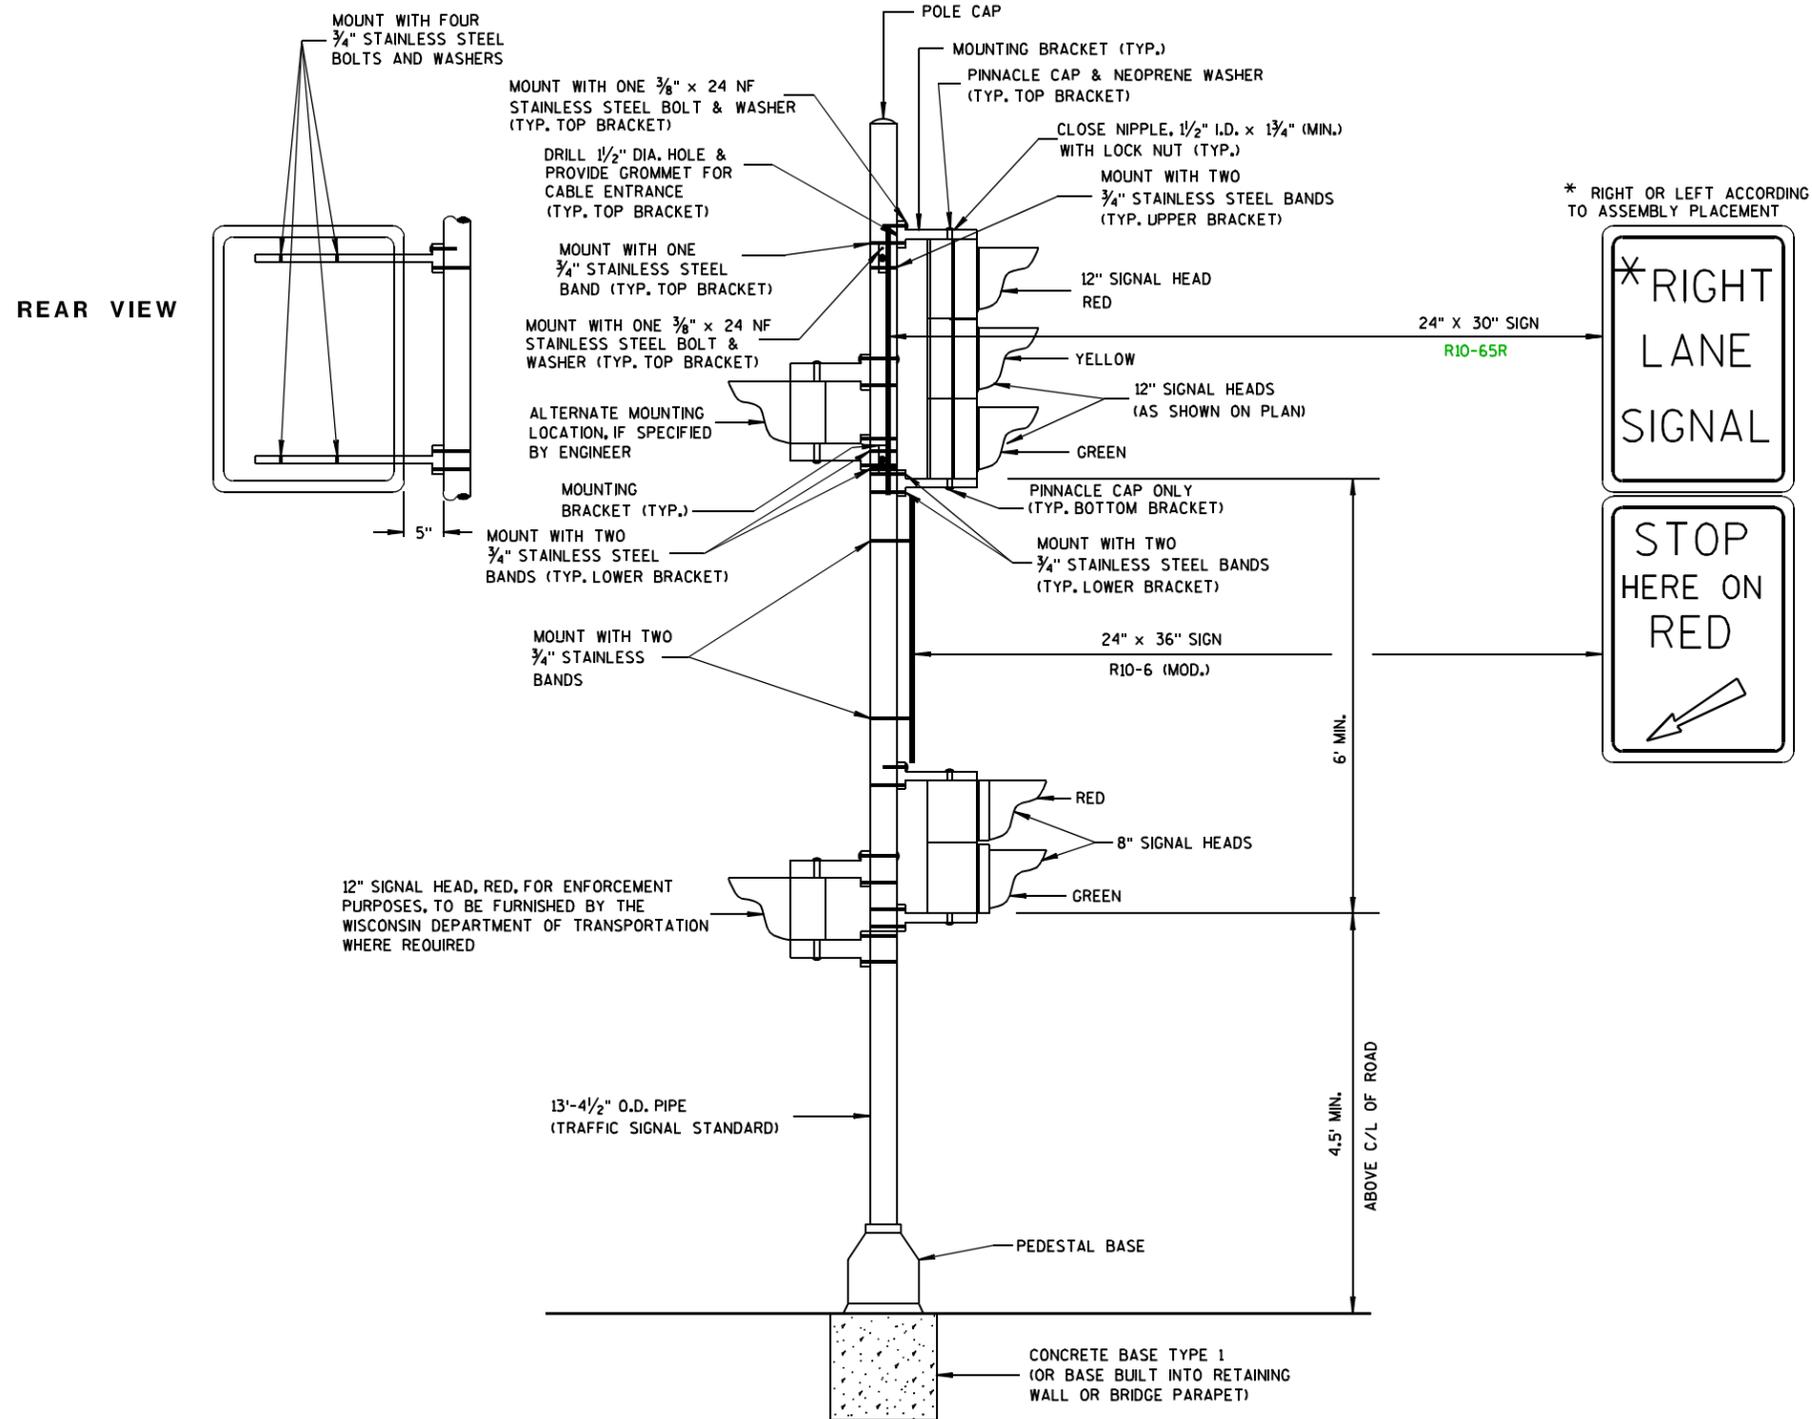

SIGNAL ASSEMBLY RAMP CONTROL SIDEMOUNT

DRAFT
5-19-09

**SIGNAL ASSEMBLY
RAMP CONTROL SIDEMOUNT**

STATE OF WISCONSIN
DEPARTMENT OF TRANSPORTATION

APPROVED _____
DATE STATE TRAFFIC ENGINEER
FHWA

6

S.D.D. NUMBER

6

S.D.D. NUMBER